


DATE	
BY	
NO.	
FINAL SURVEY	
REVISED	
PLOTTED	
NOTE BOOK	
TEMPLATE	
AREAS	
CHECKED	

DATE	
BY	
NO.	
ORIGINAL SURVEY	
REVISED	
PLOTTED	
NOTE BOOK	
TEMPLATE	
AREAS	
CHECKED	

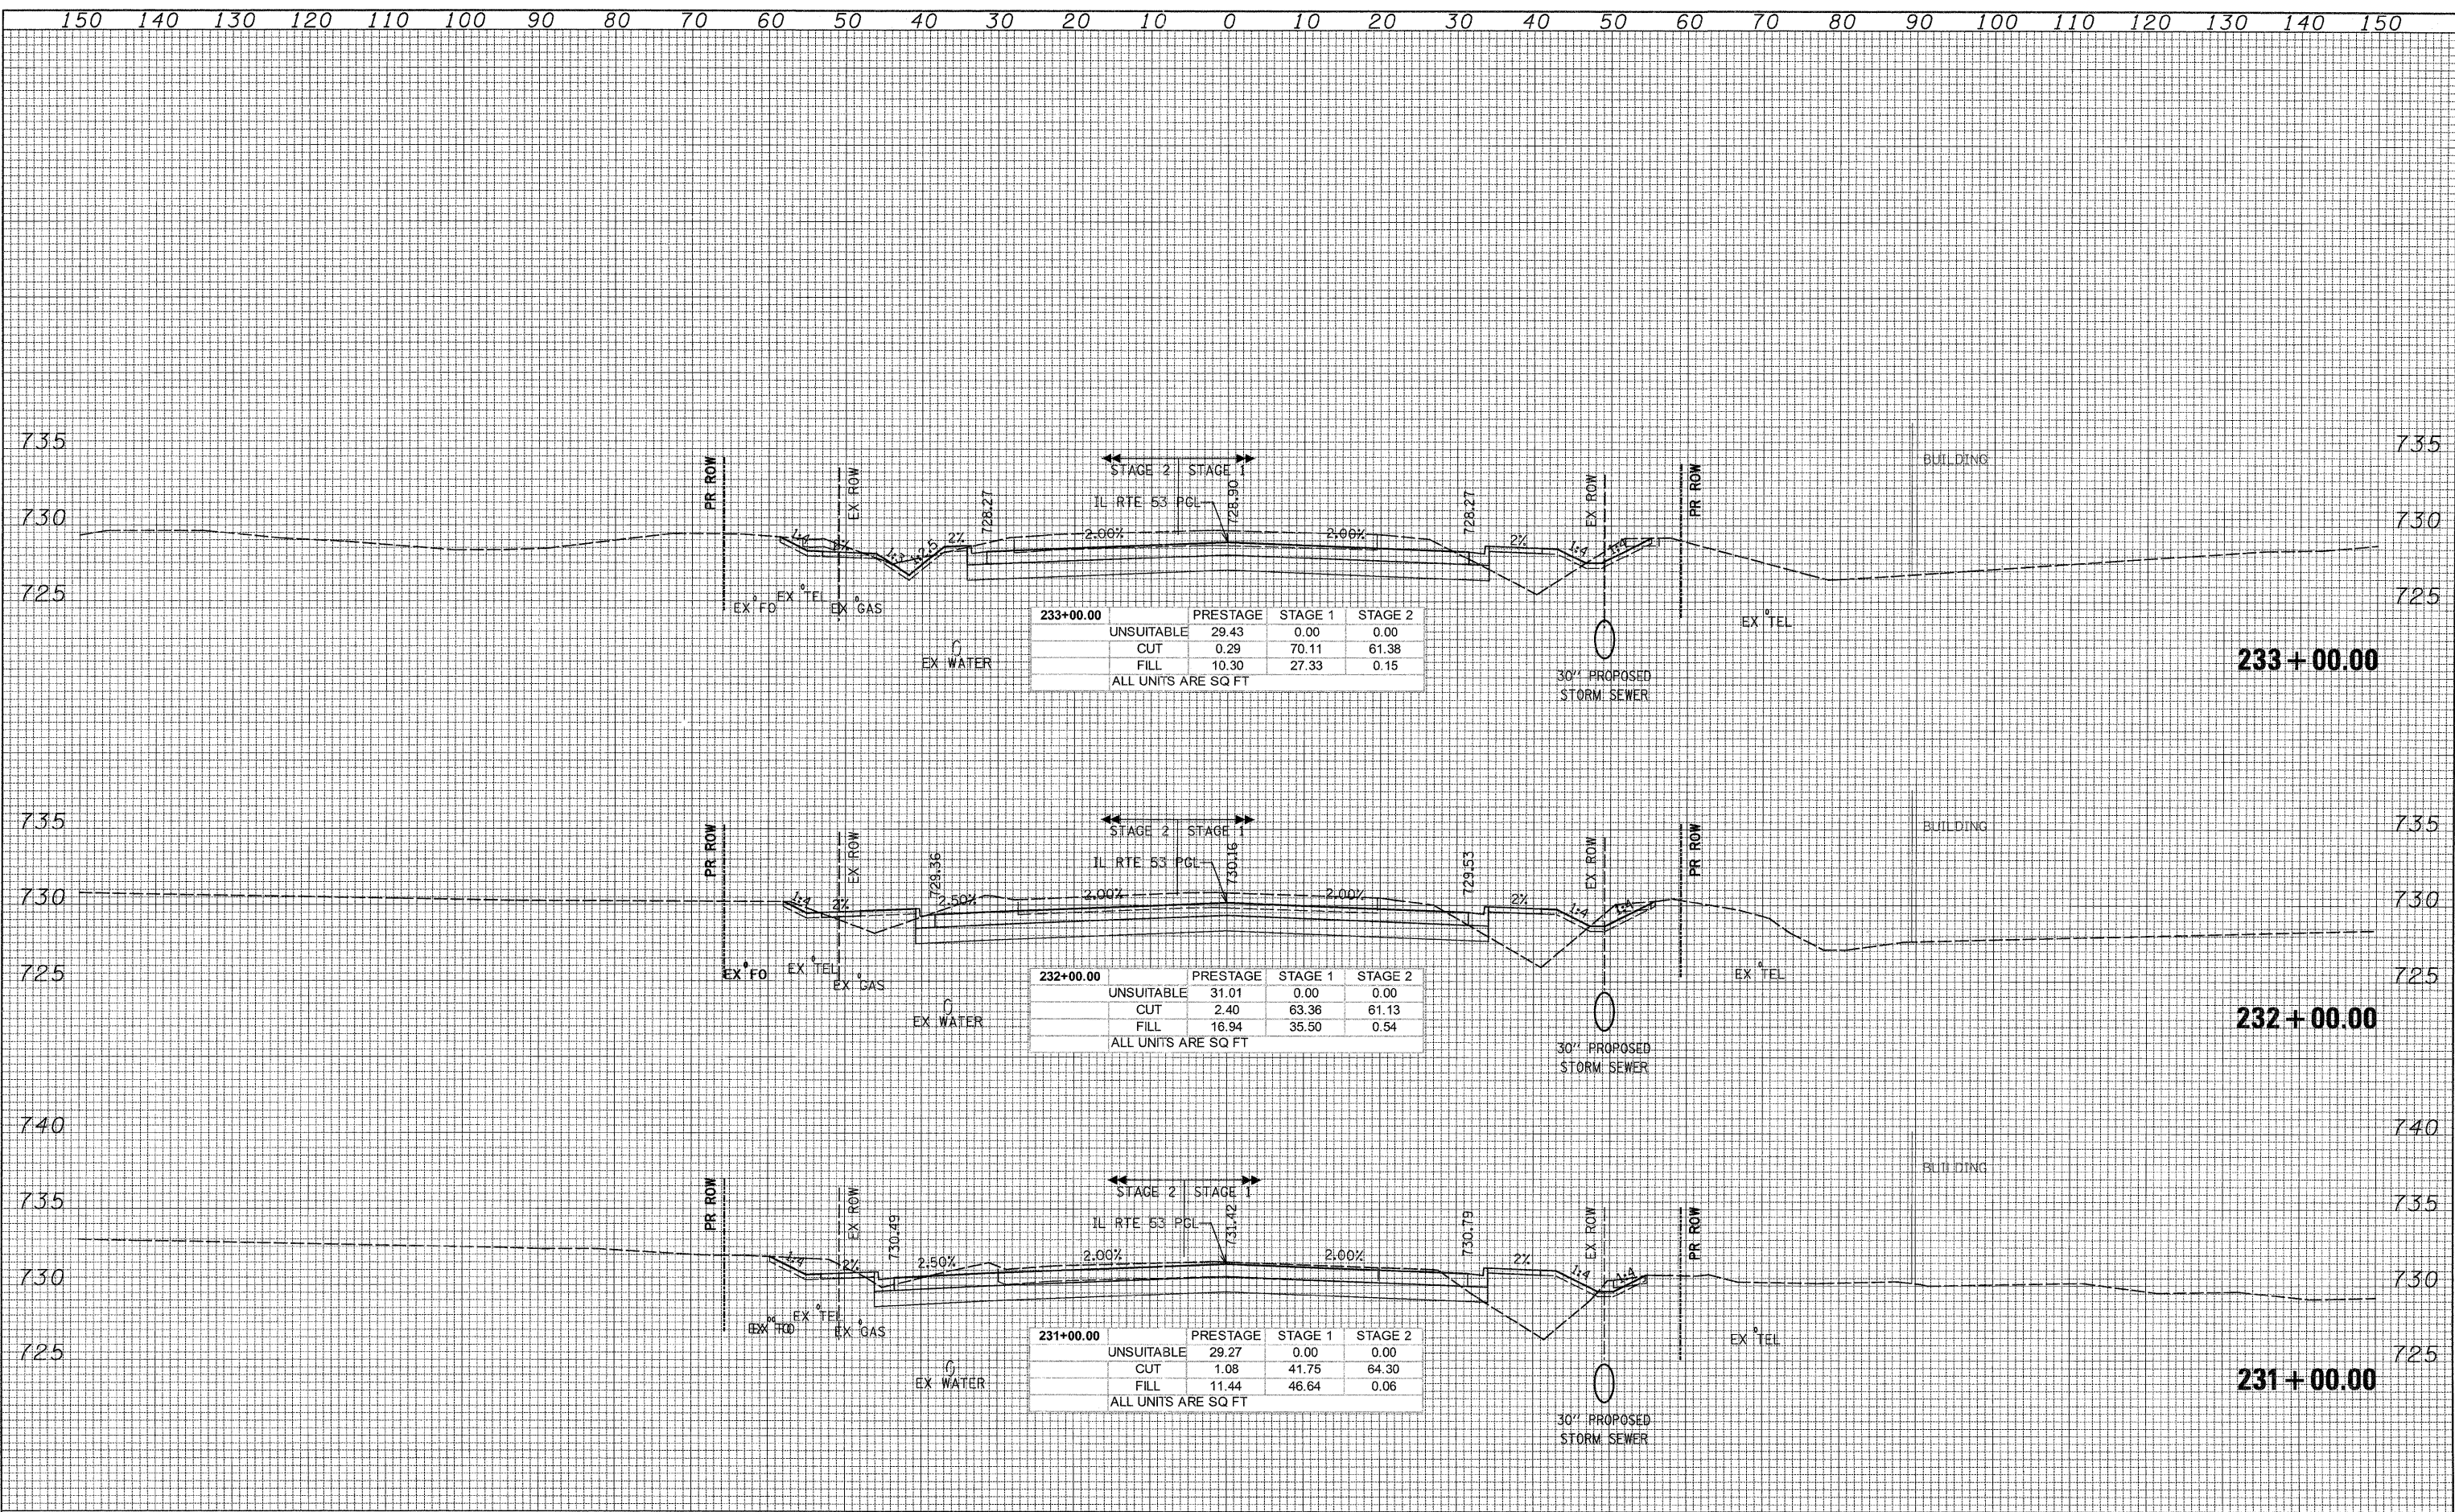

233+00.00	PRESTAGE	STAGE 1	STAGE 2
UNSUITABLE	29.43	0.00	0.00
CUT	0.29	70.11	61.38
FILL	10.30	27.33	0.15
ALL UNITS ARE SQ FT			

232+00.00	PRESTAGE	STAGE 1	STAGE 2
UNSUITABLE	31.01	0.00	0.00
CUT	2.40	63.36	61.13
FILL	16.94	35.50	0.54
ALL UNITS ARE SQ FT			

231+00.00	PRESTAGE	STAGE 1	STAGE 2
UNSUITABLE	29.27	0.00	0.00
CUT	1.08	41.75	64.30
FILL	11.44	46.64	0.06
ALL UNITS ARE SQ FT			

G:\1001\9356.A0\1153\Drawings\CADD Sheets\019139797-sht-xsht.657-748.dgn