


DATE \_\_\_\_\_  
 BY \_\_\_\_\_  
 ORIGINAL SURVEY \_\_\_\_\_  
 SERVICED PLOTTED \_\_\_\_\_  
 PLOT DATE \_\_\_\_\_  
 NOTE BOOK \_\_\_\_\_  
 TEMPLATE \_\_\_\_\_  
 AREAS CHECKED \_\_\_\_\_  
 NO. \_\_\_\_\_

DATE \_\_\_\_\_  
 BY \_\_\_\_\_  
 ORIGINAL SURVEY \_\_\_\_\_  
 SERVICED PLOTTED \_\_\_\_\_  
 PLOT DATE \_\_\_\_\_  
 NOTE BOOK \_\_\_\_\_  
 TEMPLATE \_\_\_\_\_  
 AREAS CHECKED \_\_\_\_\_  
 NO. \_\_\_\_\_

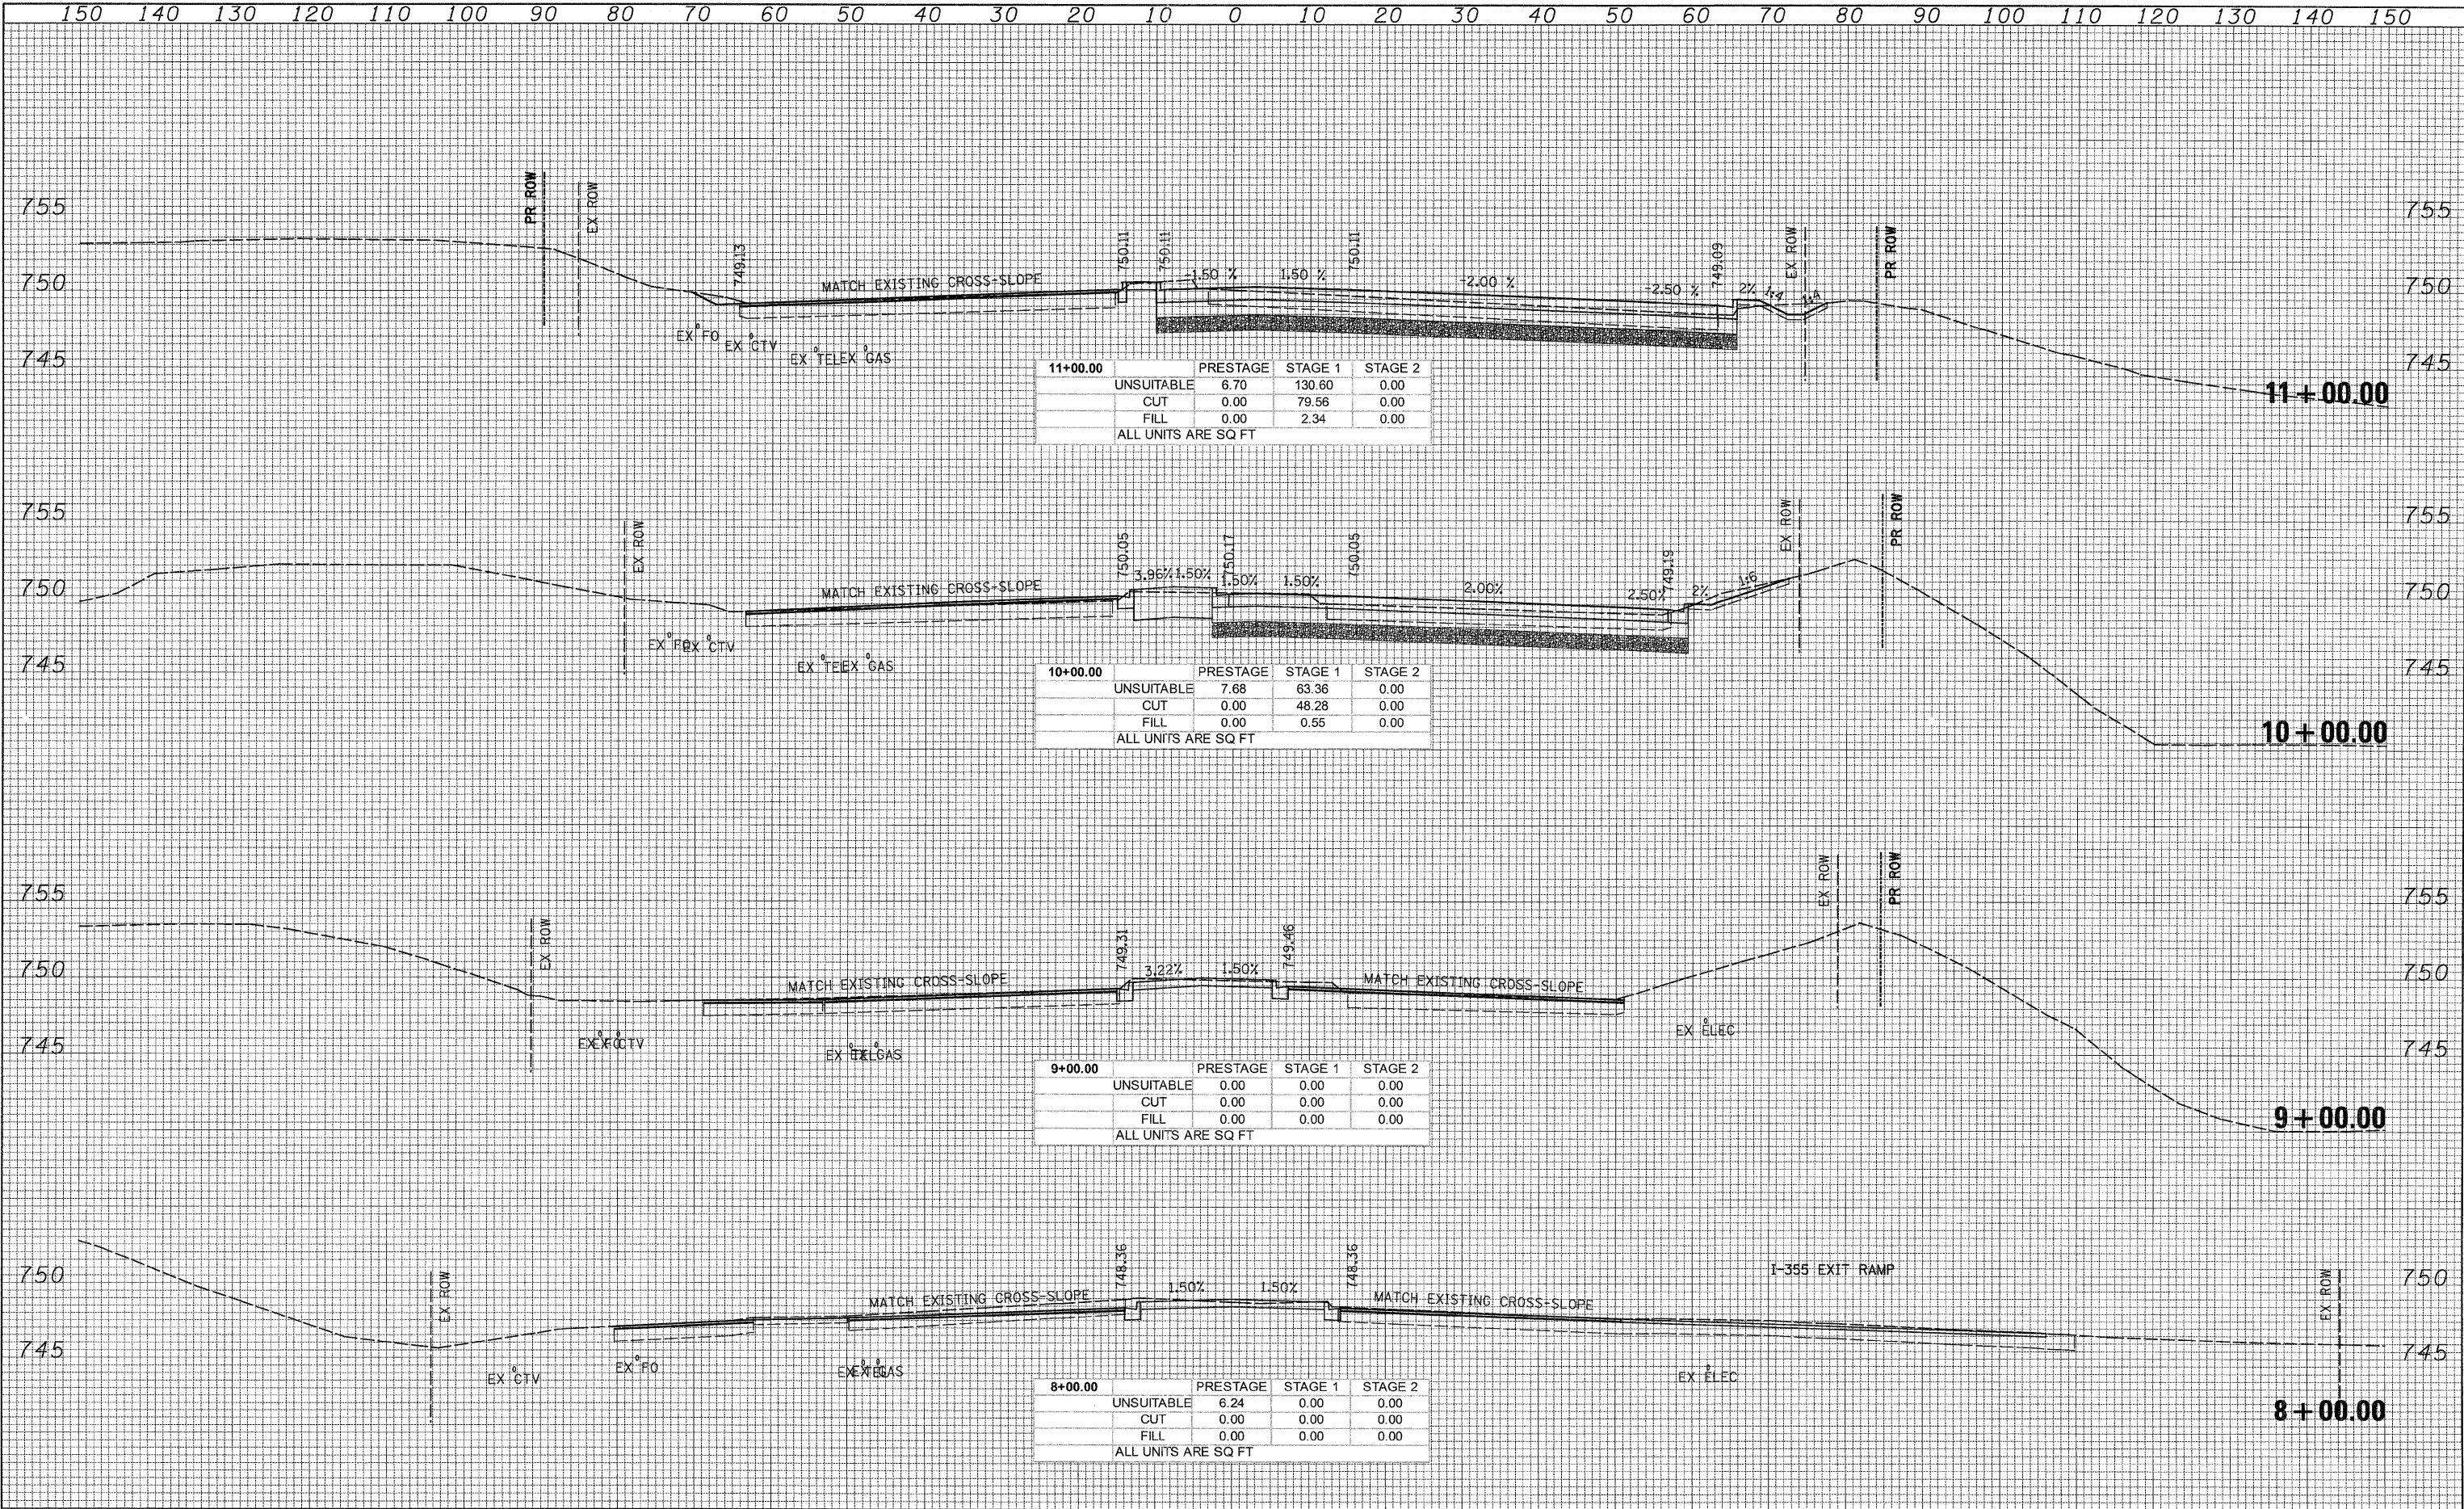

<b>11+00.00</b>	PRESTAGE	STAGE 1	STAGE 2
UNSUITABLE	6.70	130.60	0.00
CUT	0.00	79.56	0.00
FILL	0.00	2.34	0.00
ALL UNITS ARE SQ FT			

<b>10+00.00</b>	PRESTAGE	STAGE 1	STAGE 2
UNSUITABLE	7.68	63.36	0.00
CUT	0.00	48.28	0.00
FILL	0.00	0.55	0.00
ALL UNITS ARE SQ FT			

<b>9+00.00</b>	PRESTAGE	STAGE 1	STAGE 2
UNSUITABLE	0.00	0.00	0.00
CUT	0.00	0.00	0.00
FILL	0.00	0.00	0.00
ALL UNITS ARE SQ FT			

<b>8+00.00</b>	PRESTAGE	STAGE 1	STAGE 2
UNSUITABLE	6.24	0.00	0.00
CUT	0.00	0.00	0.00
FILL	0.00	0.00	0.00
ALL UNITS ARE SQ FT			

G:\1007\9356\_A0\_(L153)\Drawings\CADD Sheets\1139797-ah-t-xsh-t-749-753.dgn