


DATE _____ BY _____
 SURVEY _____
 PLOTTED _____
 TEMPLATE _____
 NOTE BOOK _____
 AREAS CHECKED _____
 NO. _____

DATE _____ BY _____
 SURVEY _____
 PLOTTED _____
 TEMPLATE _____
 NOTE BOOK _____
 AREAS CHECKED _____
 NO. _____

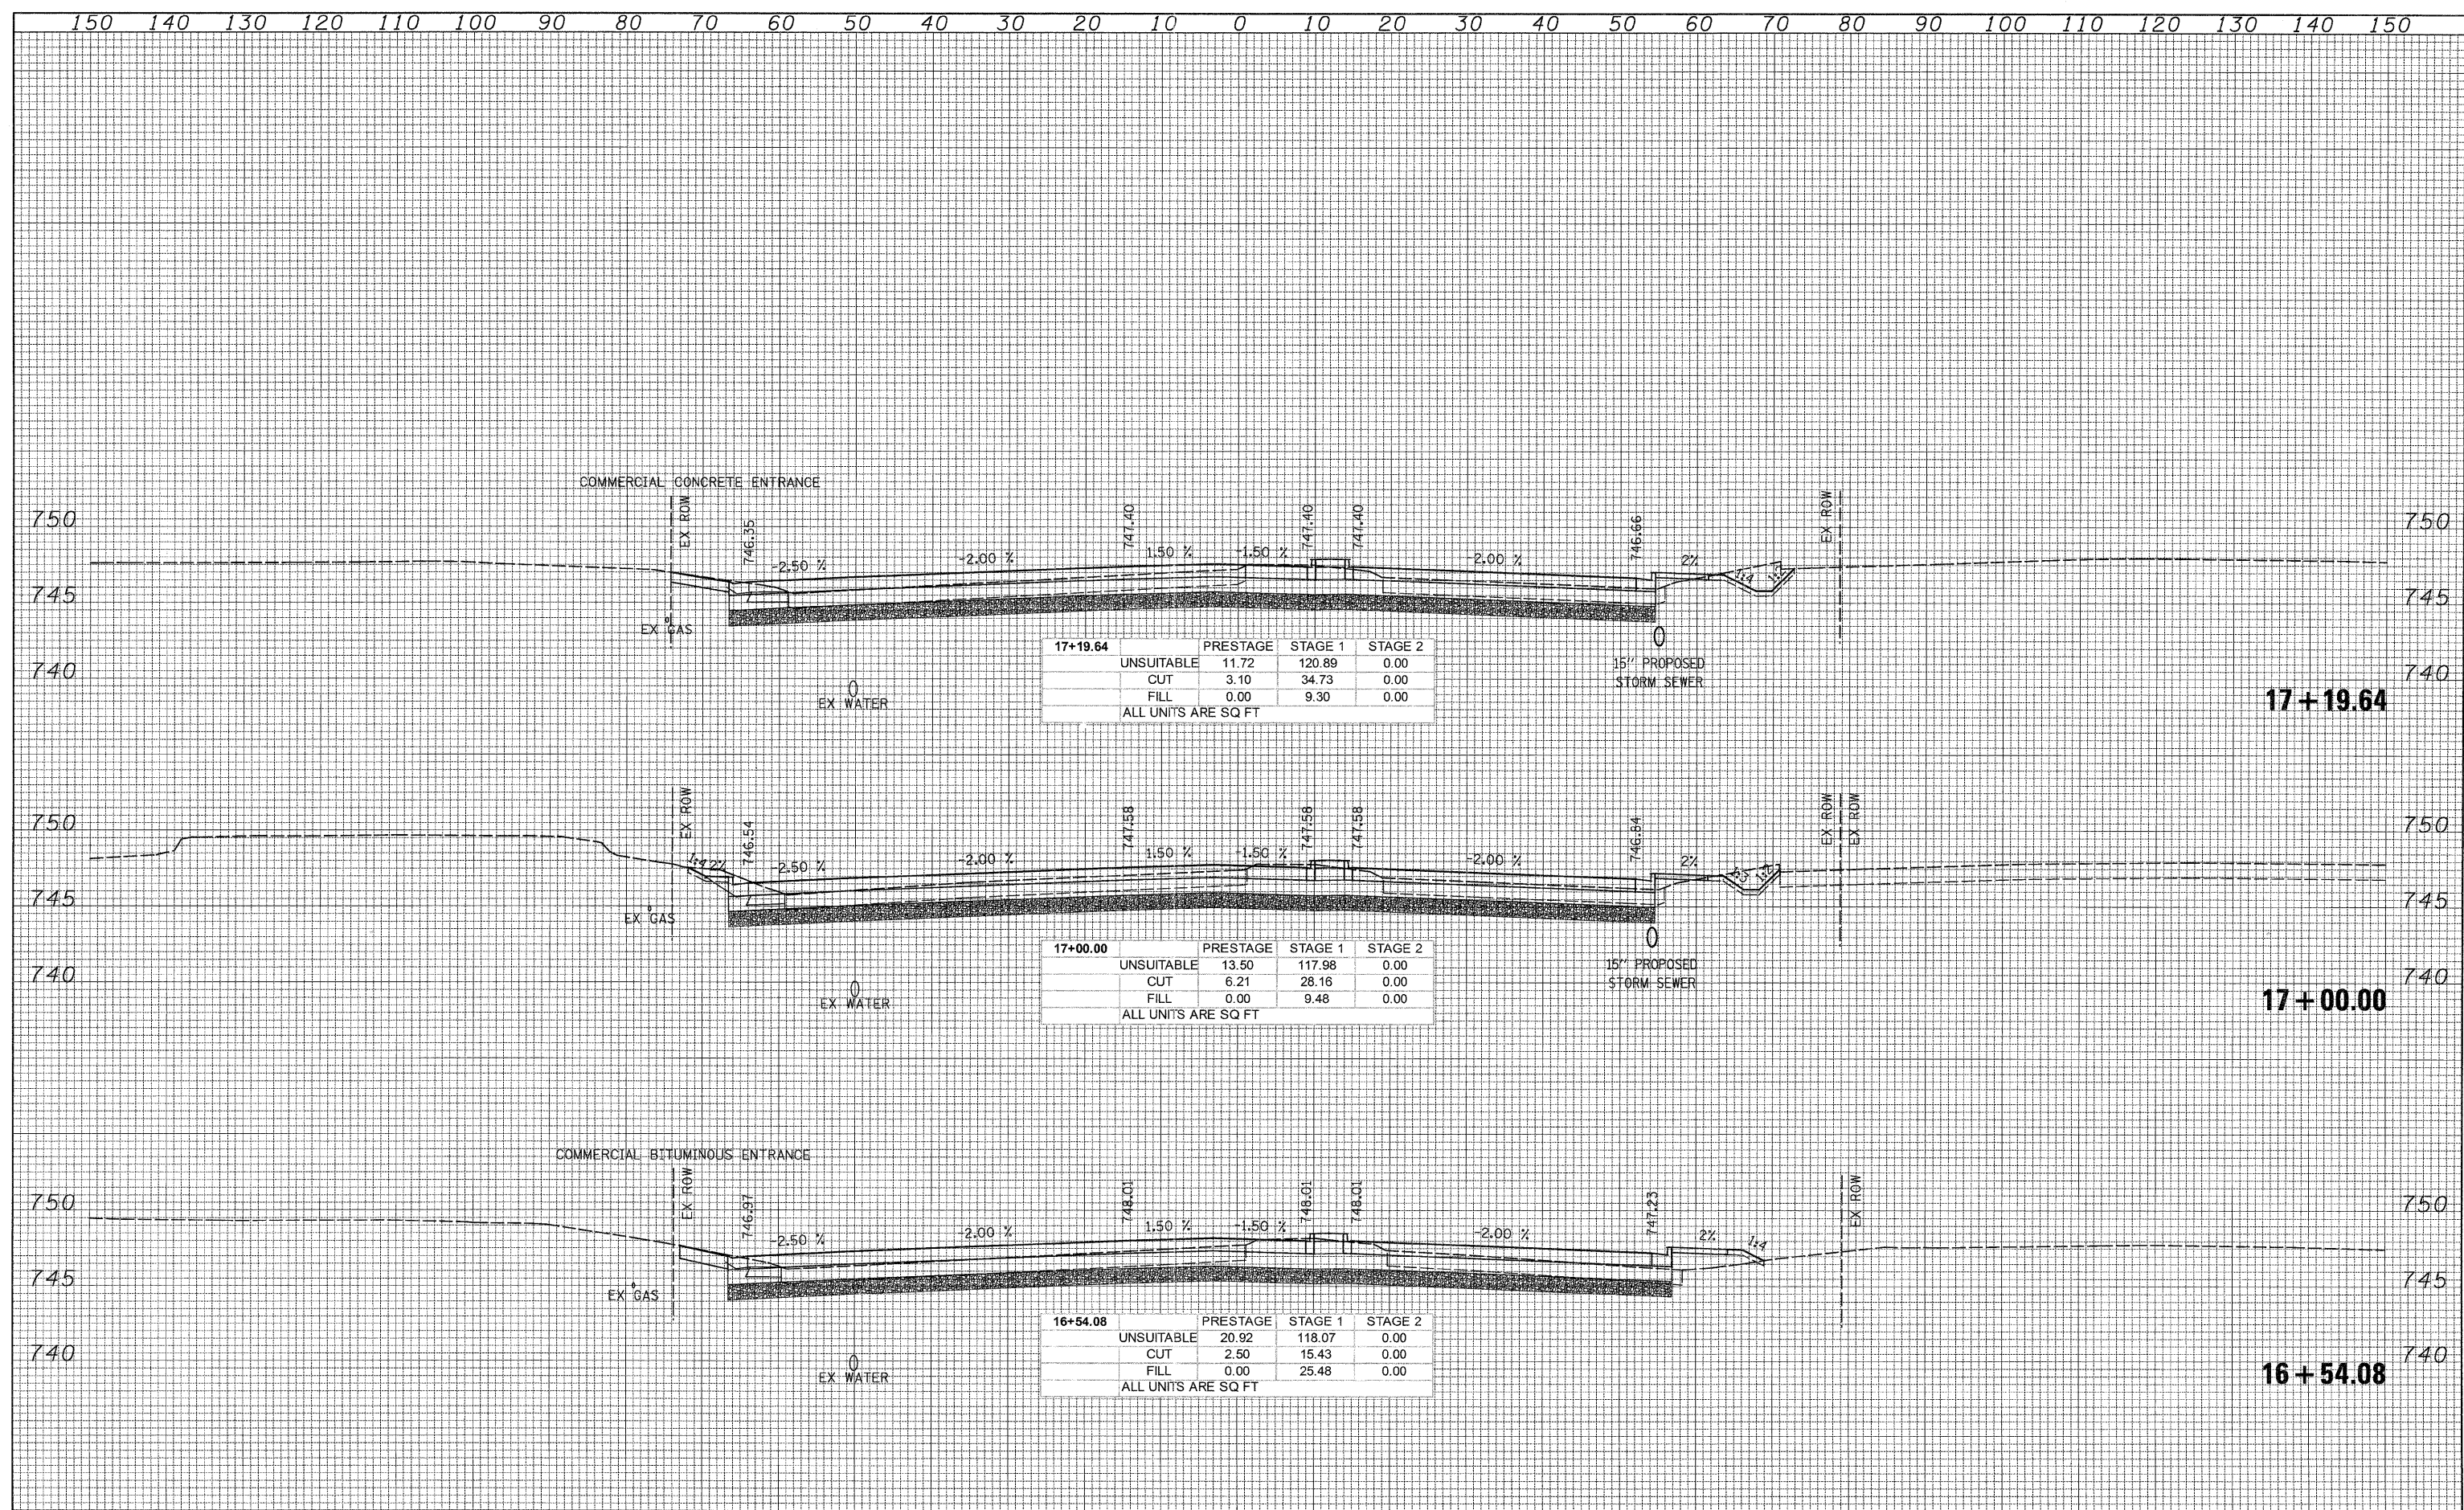

G:\1007\9356_A0_(IL53)\Drawings\CADD Sheets\019139797-ah-t-xssh-749-753.dgn