


DATE _____ BY _____
 SURVEYED _____ PLOTTED _____
 ORIGINAL SURVEY _____ TEMPLATE _____
 NOTE BOOK _____ AREAS CHECKED _____
 NO. _____

DATE _____ BY _____
 SURVEYED _____ PLOTTED _____
 ORIGINAL SURVEY _____ TEMPLATE _____
 NOTE BOOK _____ AREAS CHECKED _____
 NO. _____

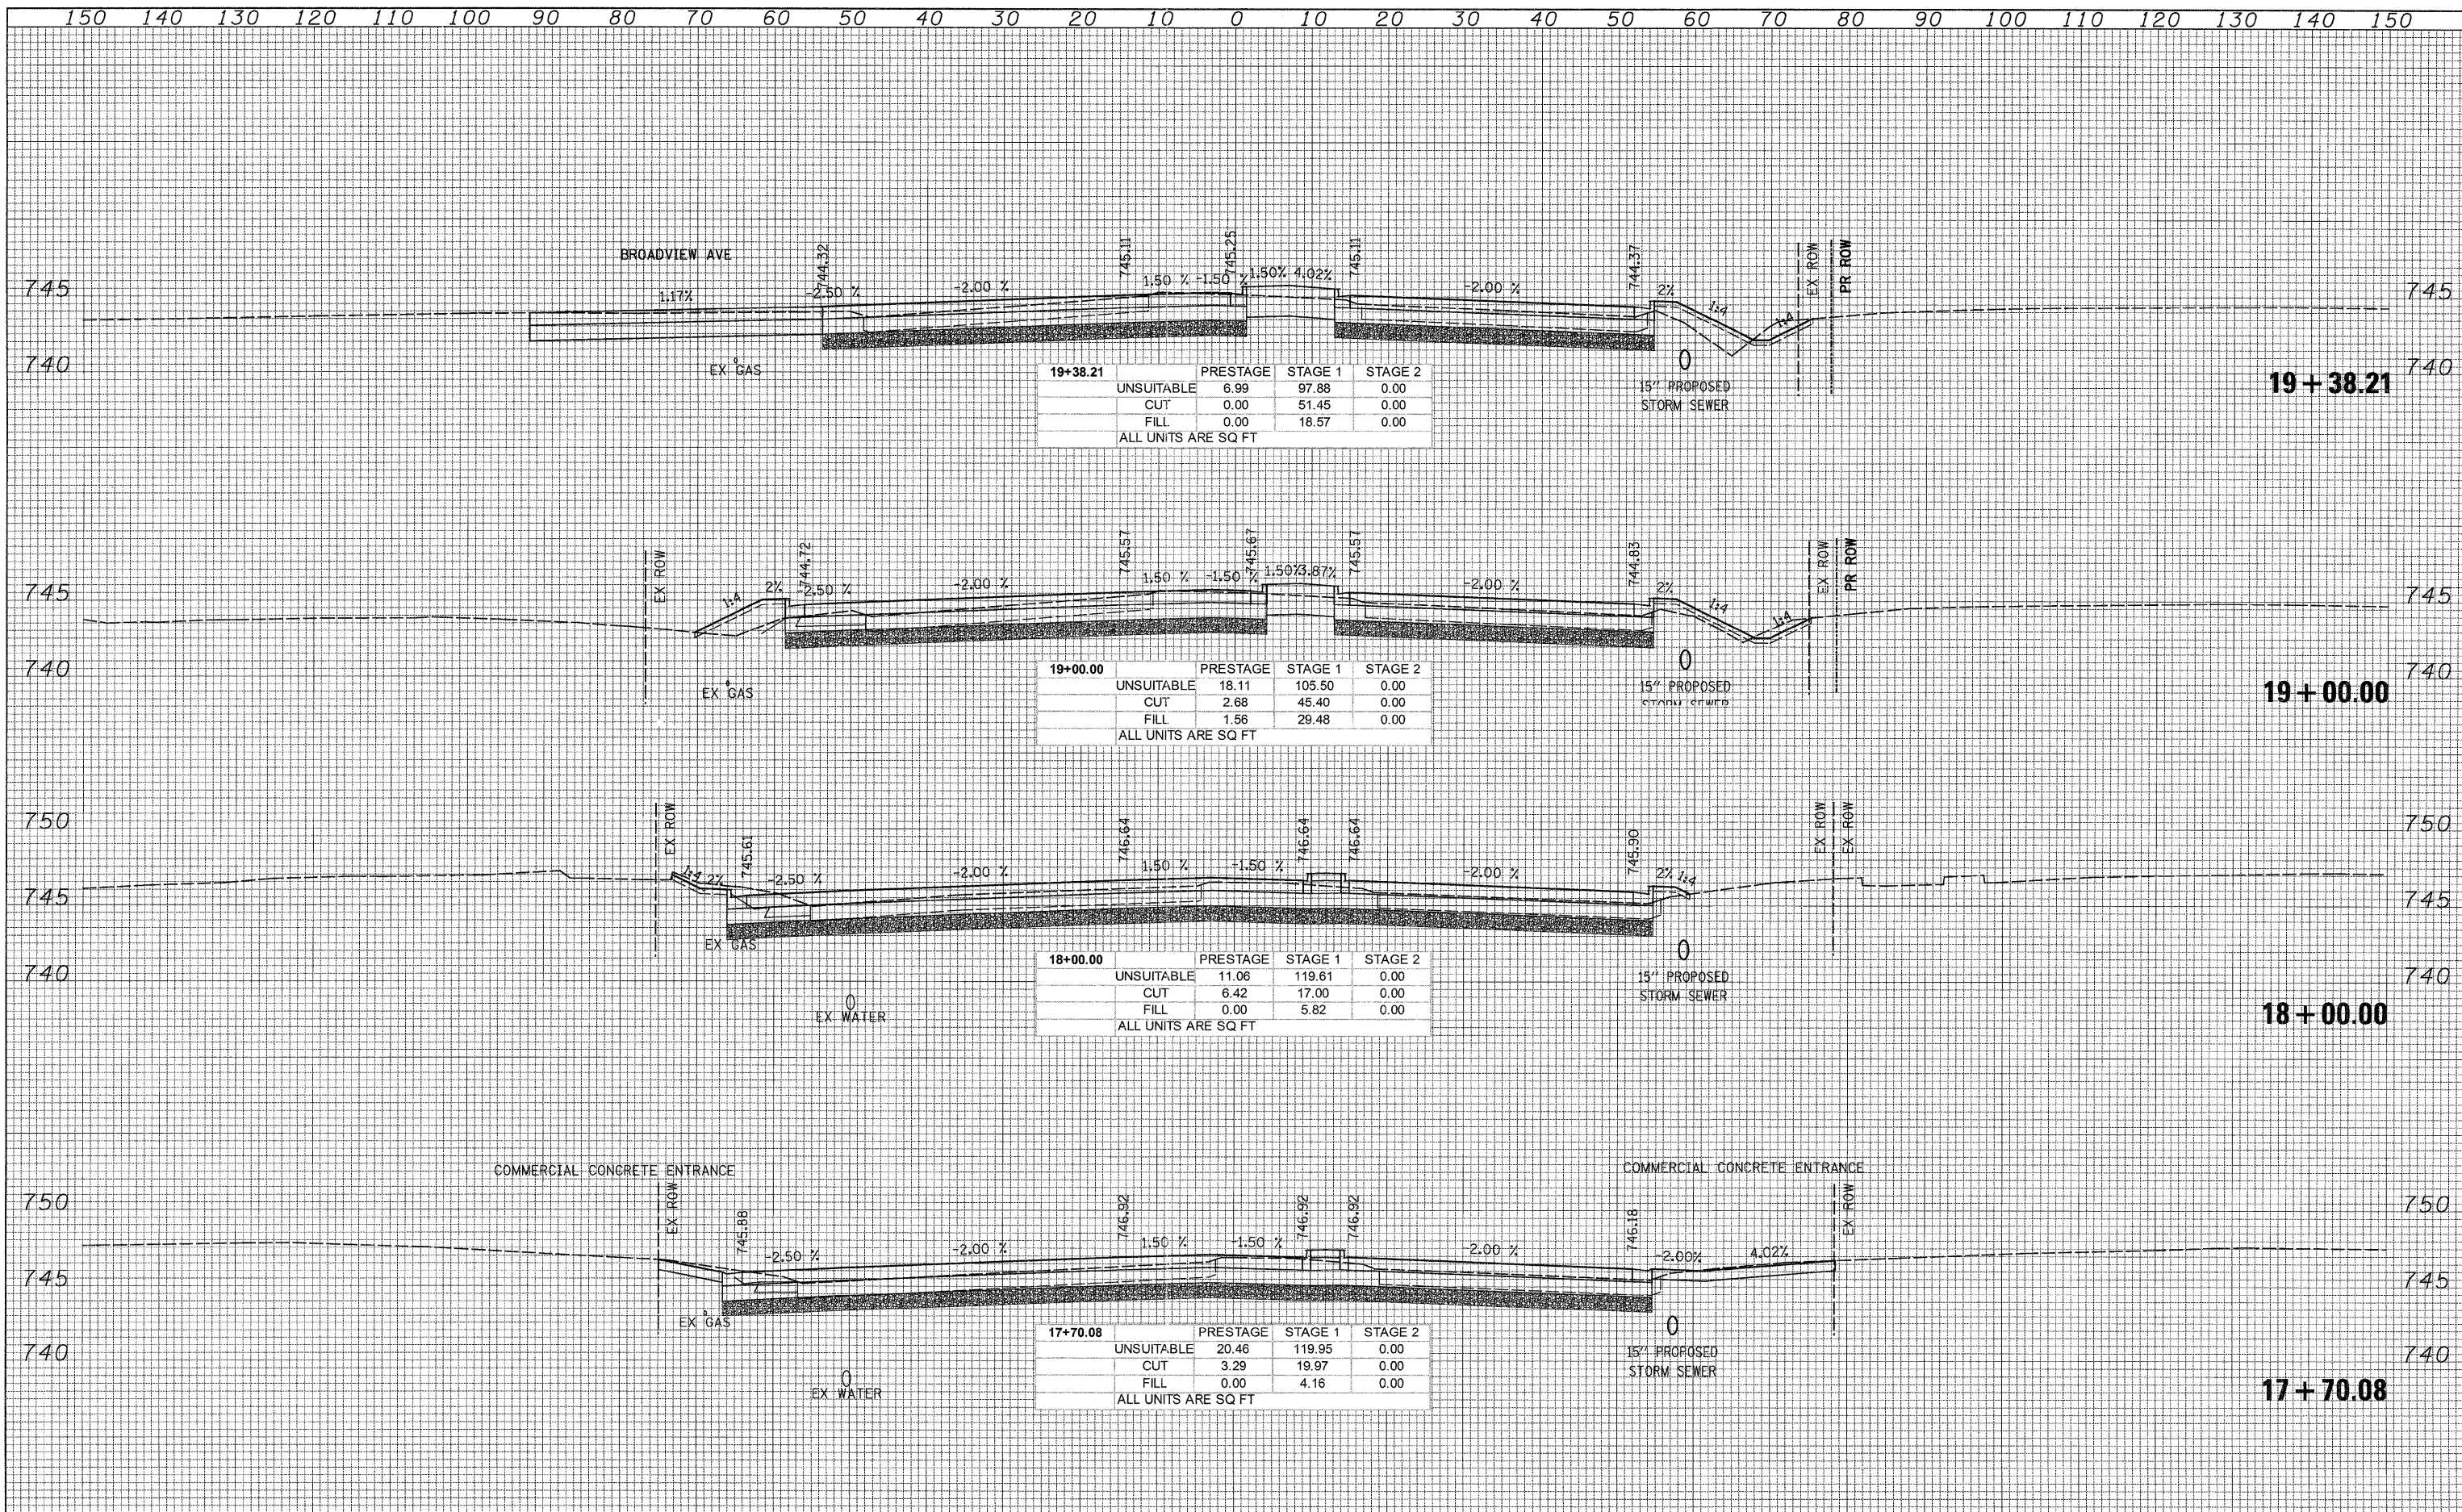

19+38.21	PRESTAGE	STAGE 1	STAGE 2
UNSUITABLE	6.99	97.88	0.00
CUT	0.00	51.45	0.00
FILL	0.00	18.57	0.00
ALL UNITS ARE SQ FT			

19+00.00	PRESTAGE	STAGE 1	STAGE 2
UNSUITABLE	18.11	105.50	0.00
CUT	2.68	45.40	0.00
FILL	1.56	29.48	0.00
ALL UNITS ARE SQ FT			

18+00.00	PRESTAGE	STAGE 1	STAGE 2
UNSUITABLE	11.06	119.61	0.00
CUT	6.42	17.00	0.00
FILL	0.00	5.82	0.00
ALL UNITS ARE SQ FT			

17+70.08	PRESTAGE	STAGE 1	STAGE 2
UNSUITABLE	20.46	119.95	0.00
CUT	3.29	19.97	0.00
FILL	0.00	4.16	0.00
ALL UNITS ARE SQ FT			

0:\1001\9356_A2_(11.53)\Drawings\CADD Sheets\019139797-ah-ssah-749-753.dgn