


DATE _____
 BY _____
 SURVEY NO. _____
 PLOTTED _____
 TEMPLATE _____
 AREAS CHECKED _____

DATE _____
 BY _____
 ORIGINAL SURVEY NO. _____
 PLOTTED _____
 TEMPLATE _____
 AREAS CHECKED _____

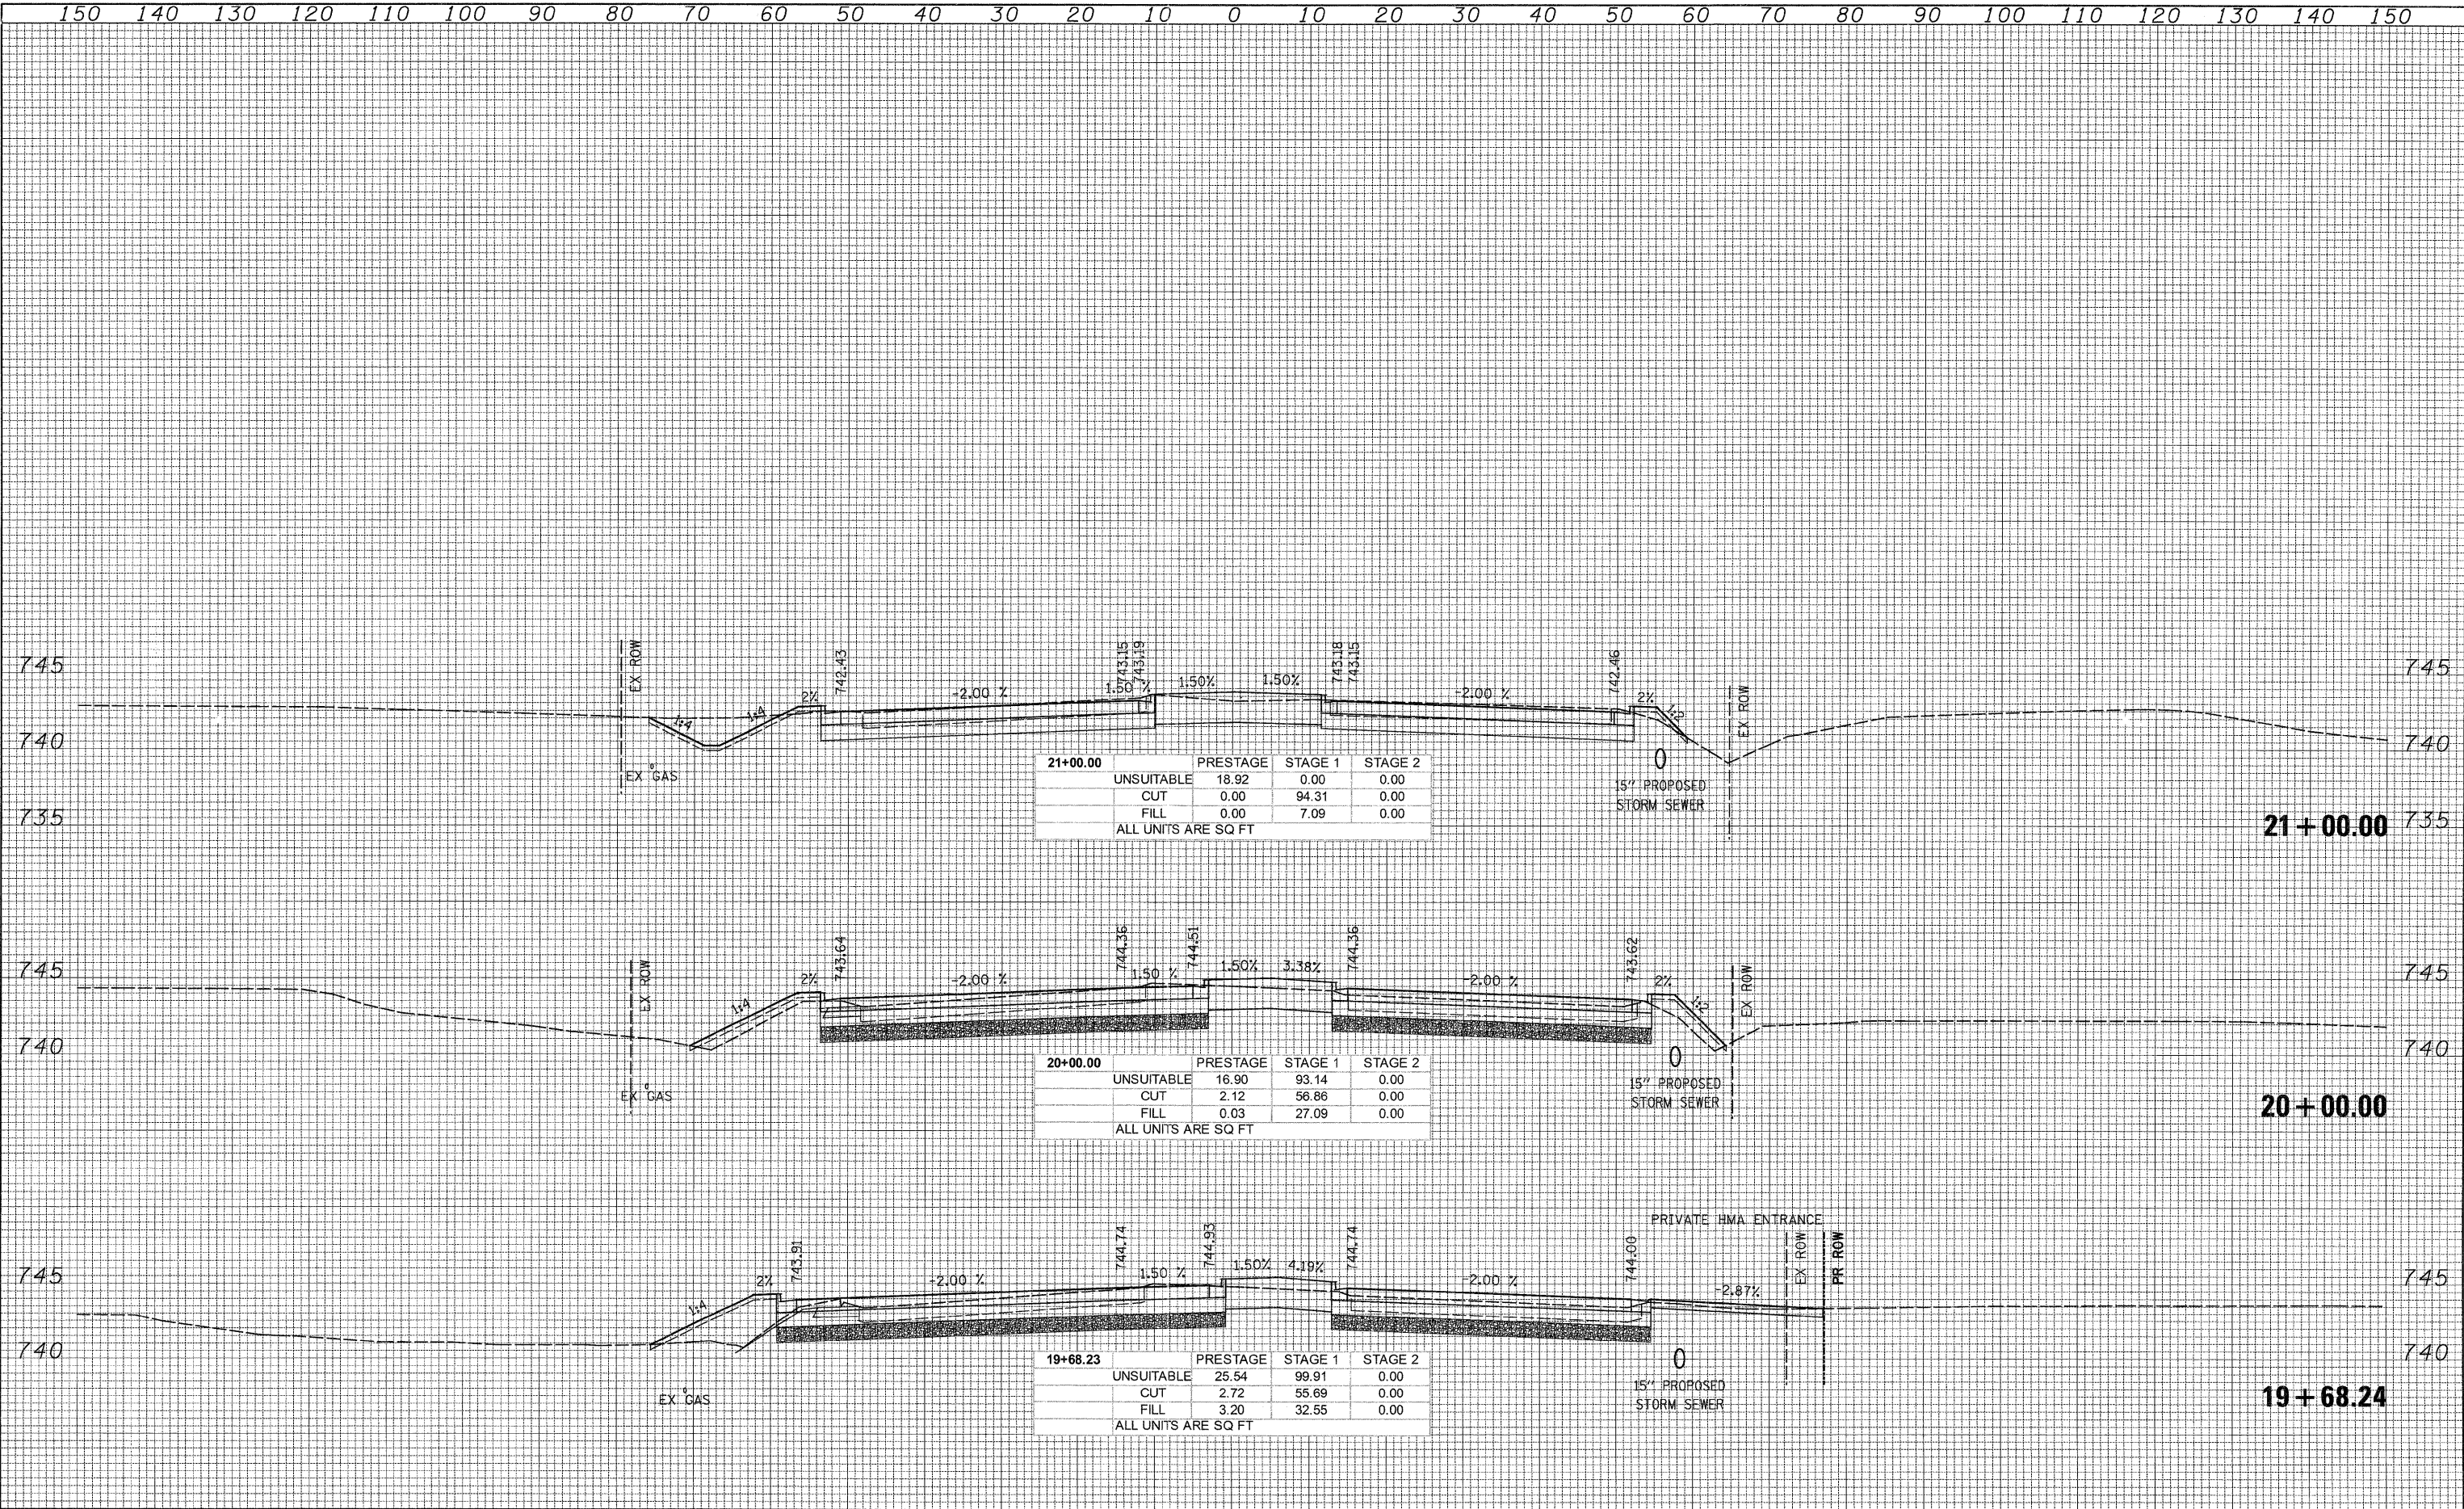

G:\IDOT\9356.A0 (IL53)\Drawings\CADD Sheets\019139797-sht-xsht.749-753.dgn