


DATE _____ BY _____
 SURVEYED _____
 PLOTTED _____
 NOTE BOOK _____
 AREAS CHECKED _____

DATE _____ BY _____
 SURVEYED _____
 PLOTTED _____
 NOTE BOOK _____
 AREAS CHECKED _____

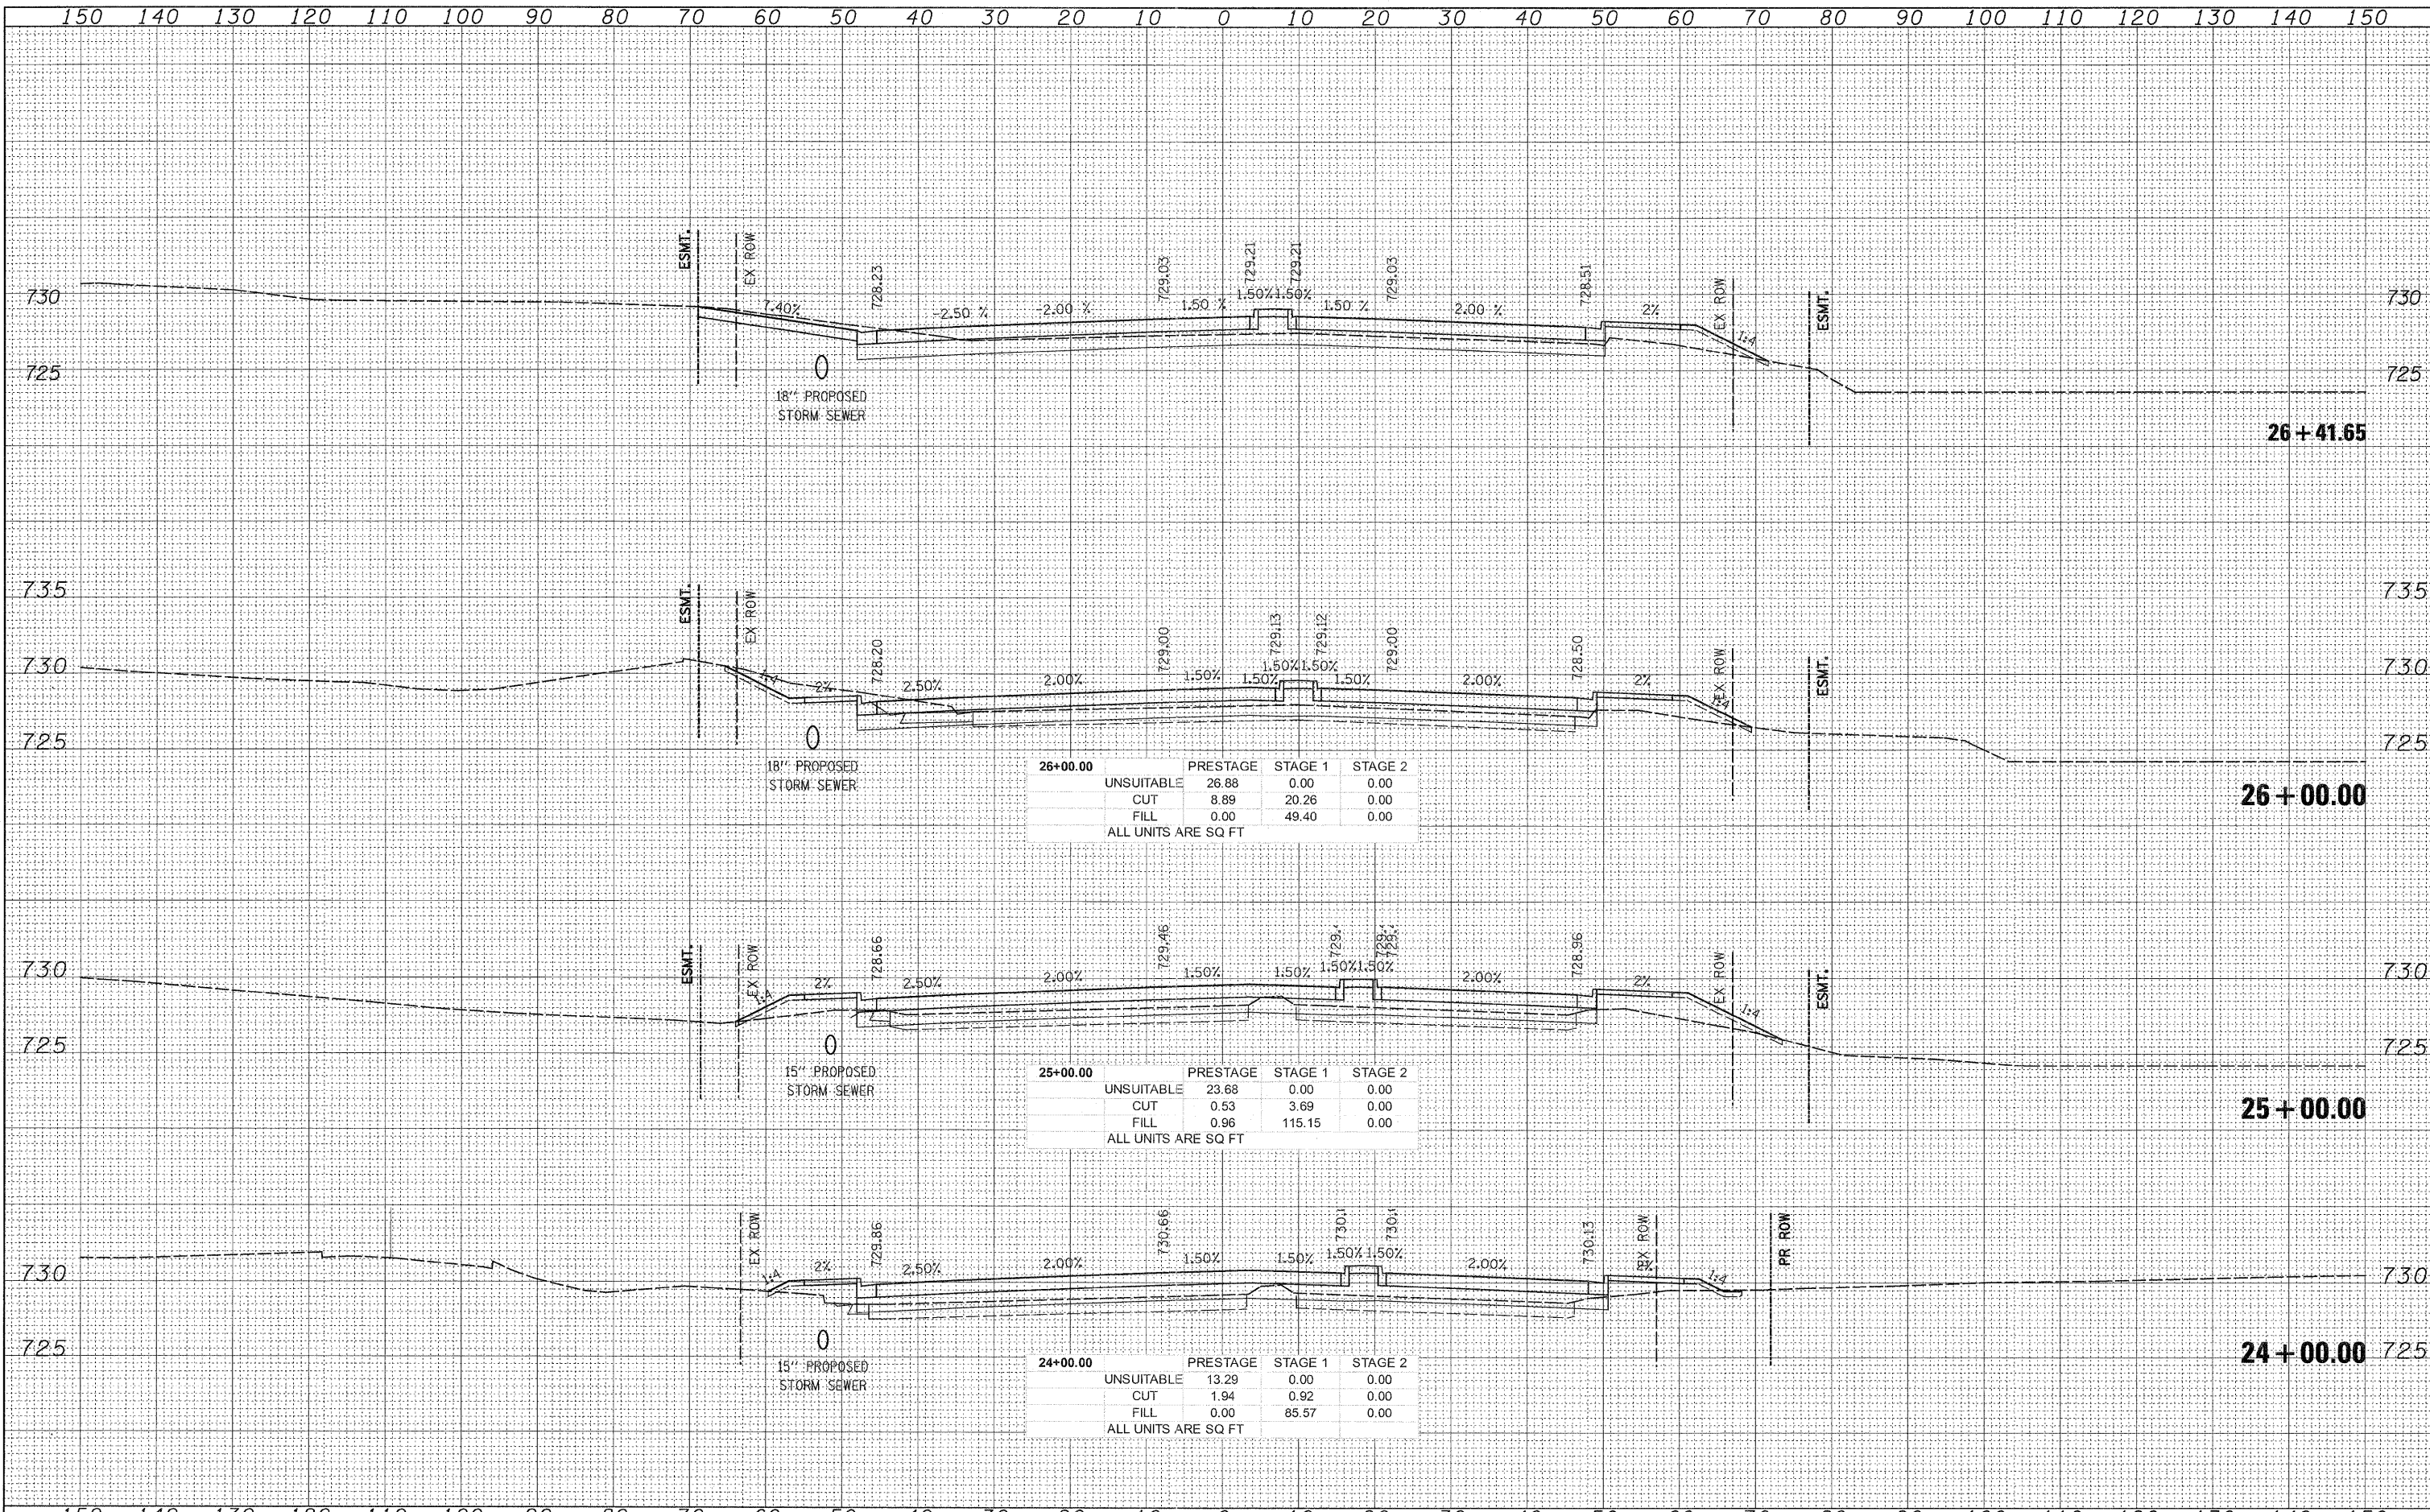

26+00.00	PRESTAGE	STAGE 1	STAGE 2
UNSUITABLE	26.88	0.00	0.00
CUT	8.89	20.26	0.00
FILL	0.00	49.40	0.00
ALL UNITS ARE SQ FT			

25+00.00	PRESTAGE	STAGE 1	STAGE 2
UNSUITABLE	23.68	0.00	0.00
CUT	0.53	3.69	0.00
FILL	0.96	115.15	0.00
ALL UNITS ARE SQ FT			

24+00.00	PRESTAGE	STAGE 1	STAGE 2
UNSUITABLE	13.29	0.00	0.00
CUT	1.94	0.92	0.00
FILL	0.00	85.57	0.00
ALL UNITS ARE SQ FT			

Q:\1007\9356_A0_LL53\Drawings\CADD Sheets\019139797-sht-xsst.754-758.dgn