


FINAL SURVEY	DATE
SURVIVED	BY
PLOTTED	DATE
NOTE BOOK	NO.
AREAS CHECKED	

ORIGINAL SURVEY	DATE
SURVIVED	BY
PLOTTED	DATE
NOTE BOOK	NO.
AREAS CHECKED	

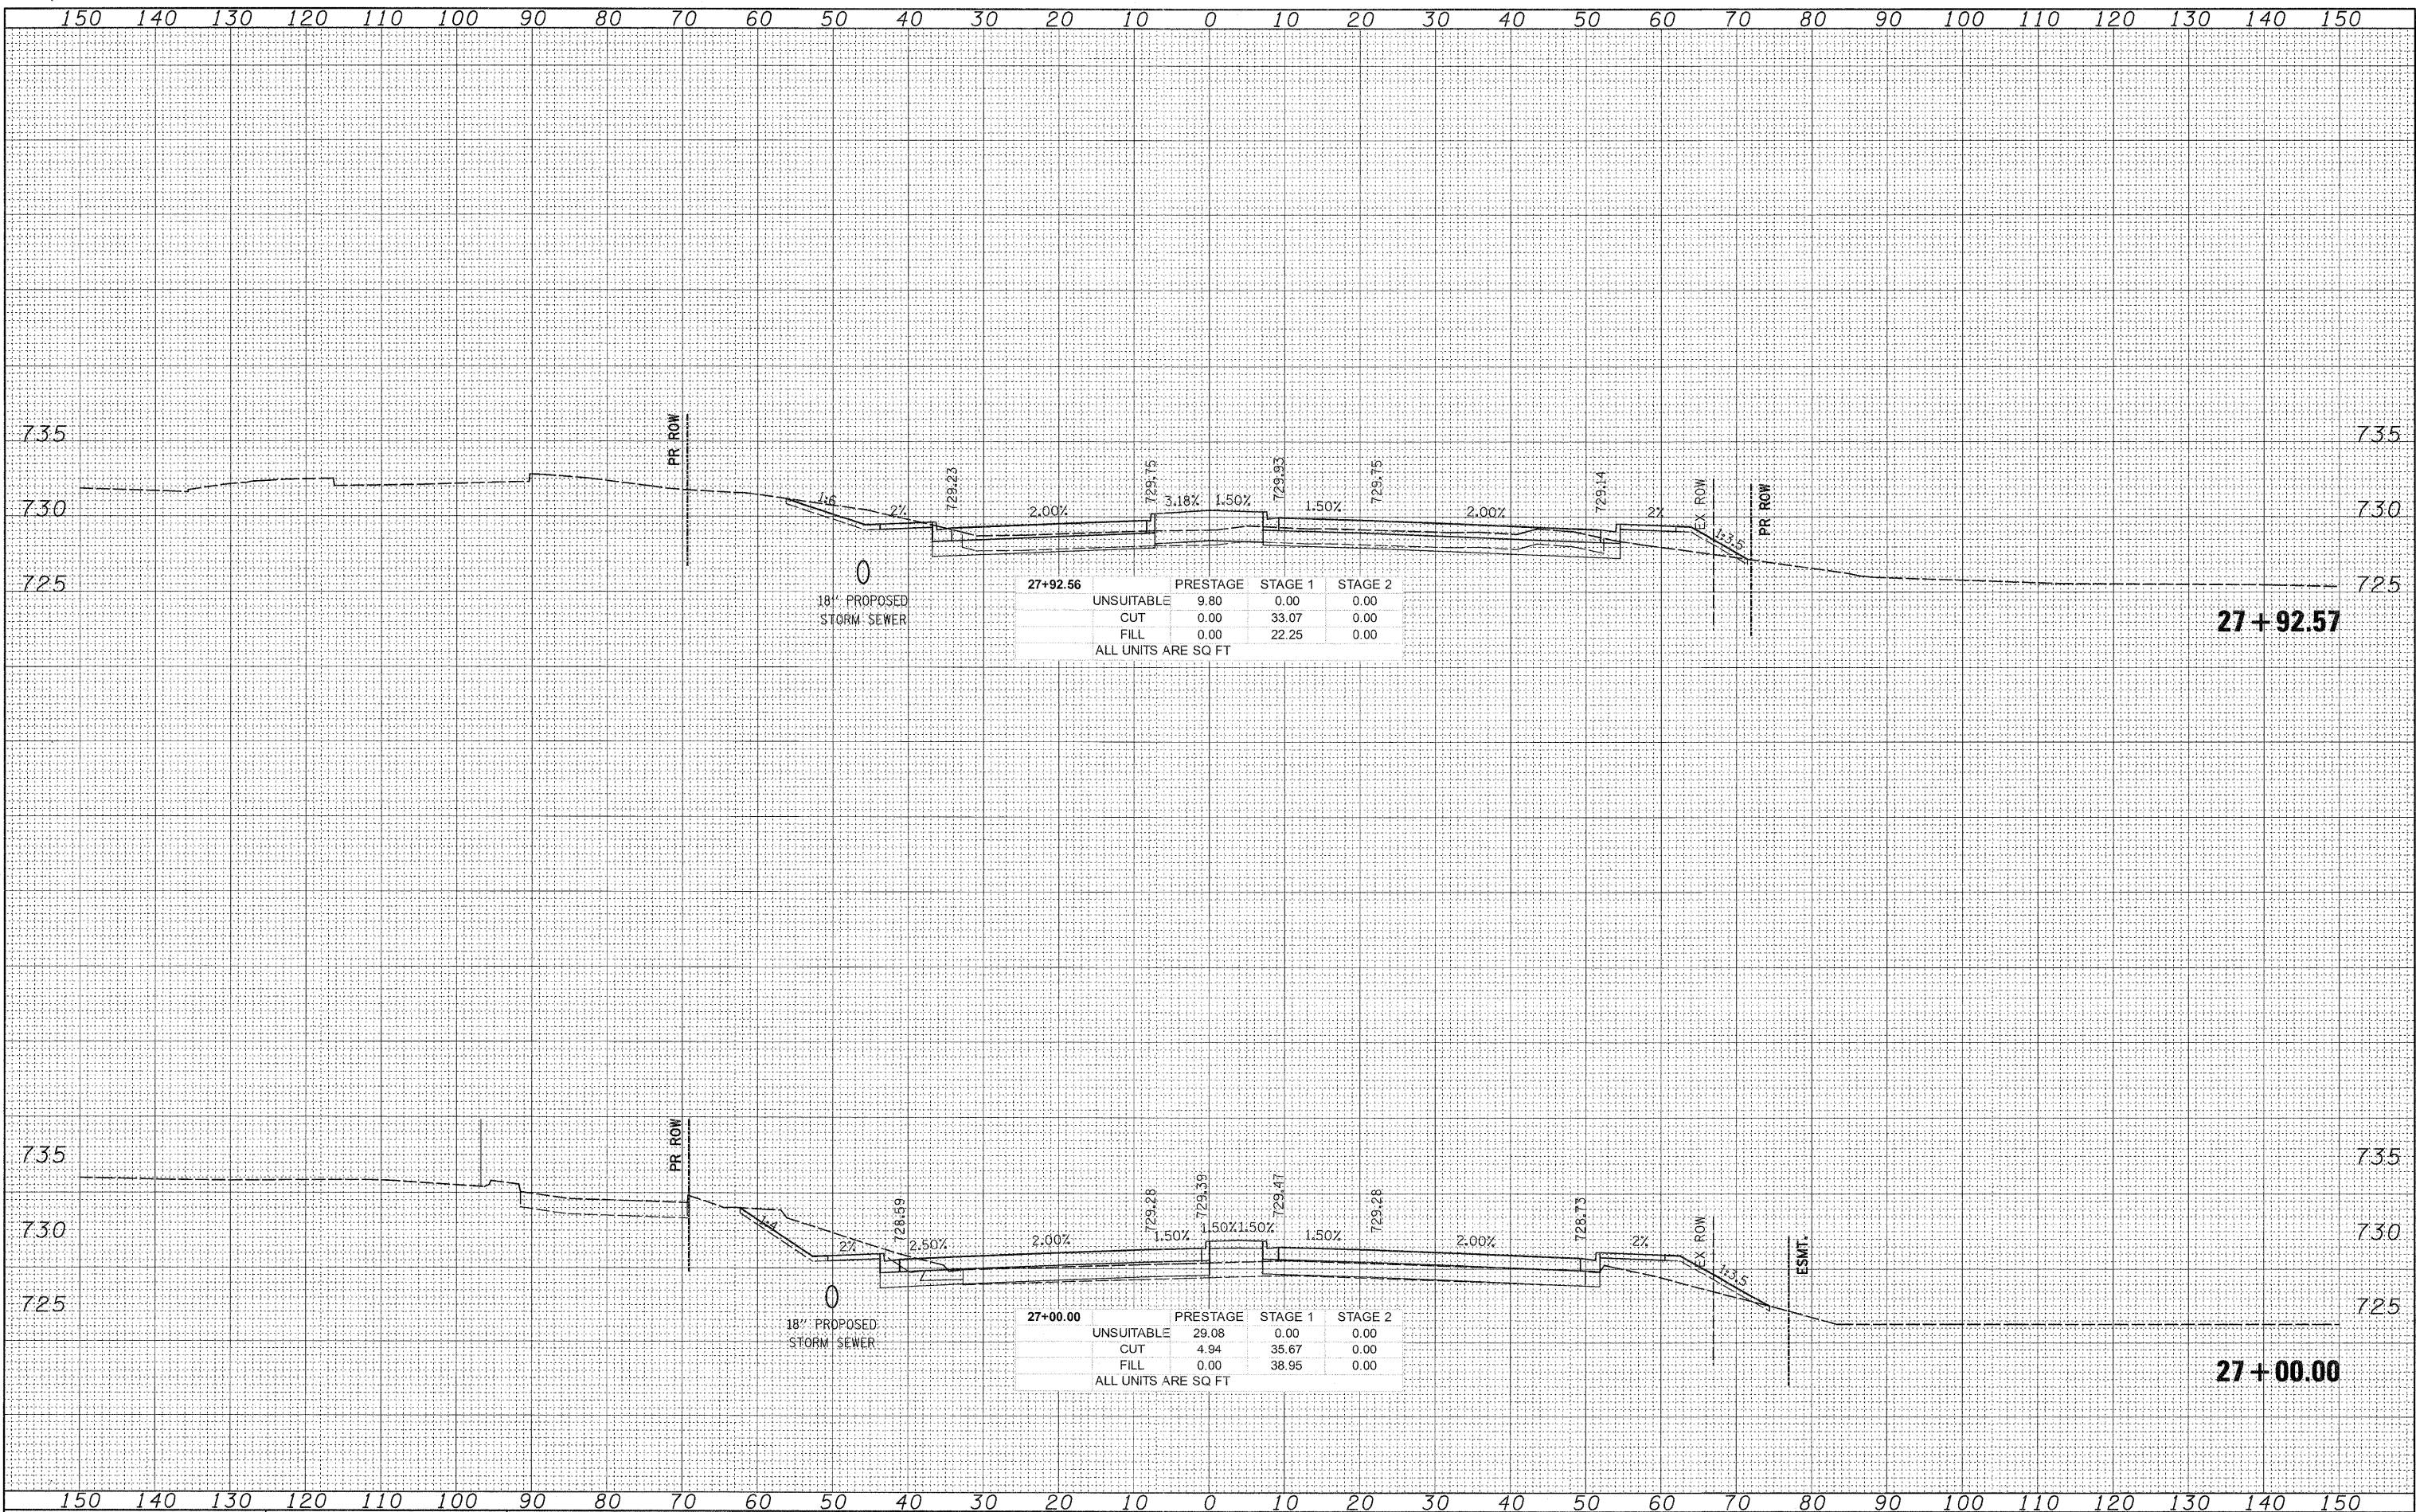

27+92.56	PRESTAGE	STAGE 1	STAGE 2
UNSUITABLE	9.80	0.00	0.00
CUT	0.00	33.07	0.00
FILL	0.00	22.25	0.00
ALL UNITS ARE SQ FT			

27+00.00	PRESTAGE	STAGE 1	STAGE 2
UNSUITABLE	29.08	0.00	0.00
CUT	4.94	35.67	0.00
FILL	0.00	38.95	0.00
ALL UNITS ARE SQ FT			

Q:\DOT\9356\_A08\_01\53\Drawings\CADD Sheets\019139797-sht-xssht-754-758.dgn