


DATE _____
 BY _____
 ORIGINAL SURVEY _____
 SURVEYED _____
 PLOTTED _____
 TEMPLATE _____
 NOTE BOOK _____
 AREAS CHECKED _____
 NO. _____

DATE _____
 BY _____
 ORIGINAL SURVEY _____
 SURVEYED _____
 PLOTTED _____
 TEMPLATE _____
 NOTE BOOK _____
 AREAS CHECKED _____
 NO. _____

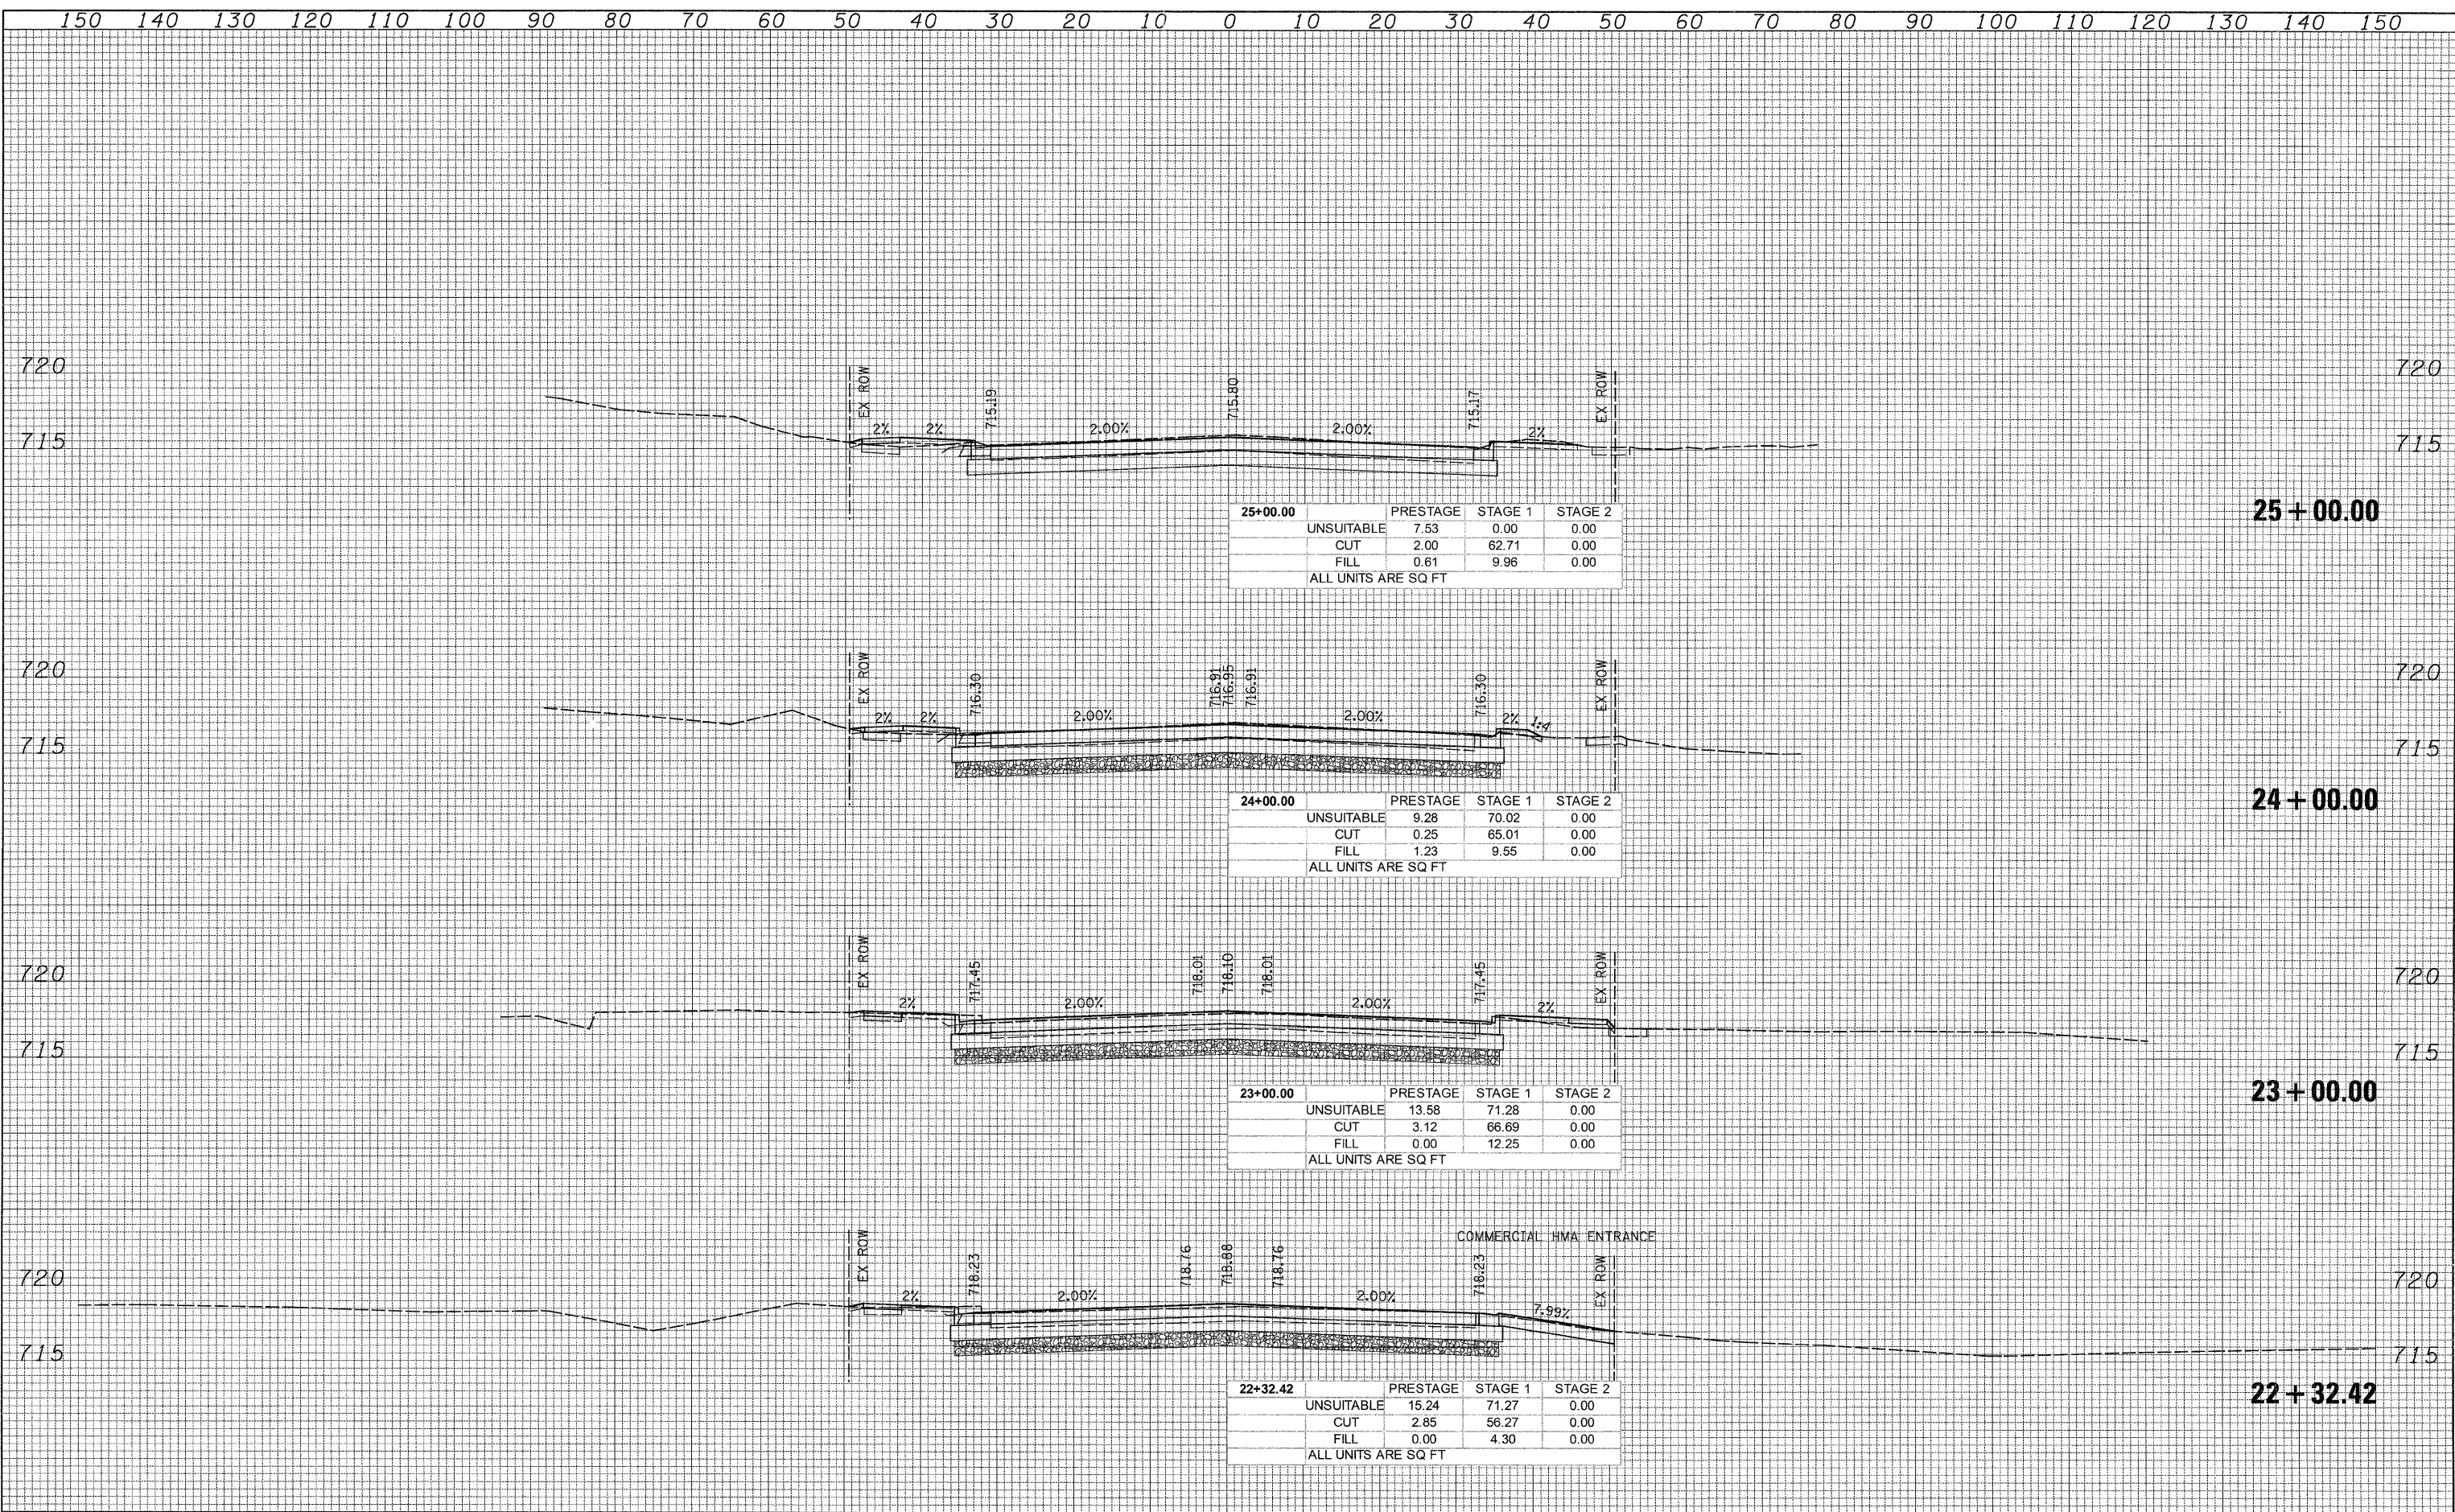

25+00.00	PRESTAGE	STAGE 1	STAGE 2
UNSUITABLE	7.53	0.00	0.00
CUT	2.00	62.71	0.00
FILL	0.61	9.96	0.00
ALL UNITS ARE SQ FT			

24+00.00	PRESTAGE	STAGE 1	STAGE 2
UNSUITABLE	9.28	70.02	0.00
CUT	0.25	65.01	0.00
FILL	1.23	9.55	0.00
ALL UNITS ARE SQ FT			

23+00.00	PRESTAGE	STAGE 1	STAGE 2
UNSUITABLE	13.58	71.28	0.00
CUT	3.12	66.69	0.00
FILL	0.00	12.25	0.00
ALL UNITS ARE SQ FT			

22+32.42	PRESTAGE	STAGE 1	STAGE 2
UNSUITABLE	15.24	71.27	0.00
CUT	2.85	56.27	0.00
FILL	0.00	4.30	0.00
ALL UNITS ARE SQ FT			