


DATE \_\_\_\_\_  
 BY \_\_\_\_\_  
 SURVEY \_\_\_\_\_  
 SIMPLIFIED \_\_\_\_\_  
 PLOTTED \_\_\_\_\_  
 TEMPLATE \_\_\_\_\_  
 NO. \_\_\_\_\_  
 NO. \_\_\_\_\_  
 AREAS CHECKED \_\_\_\_\_

DATE \_\_\_\_\_  
 BY \_\_\_\_\_  
 ORIGINAL SURVEY \_\_\_\_\_  
 SIMPLIFIED \_\_\_\_\_  
 PLOTTED \_\_\_\_\_  
 TEMPLATE \_\_\_\_\_  
 NO. \_\_\_\_\_  
 NO. \_\_\_\_\_  
 AREAS CHECKED \_\_\_\_\_

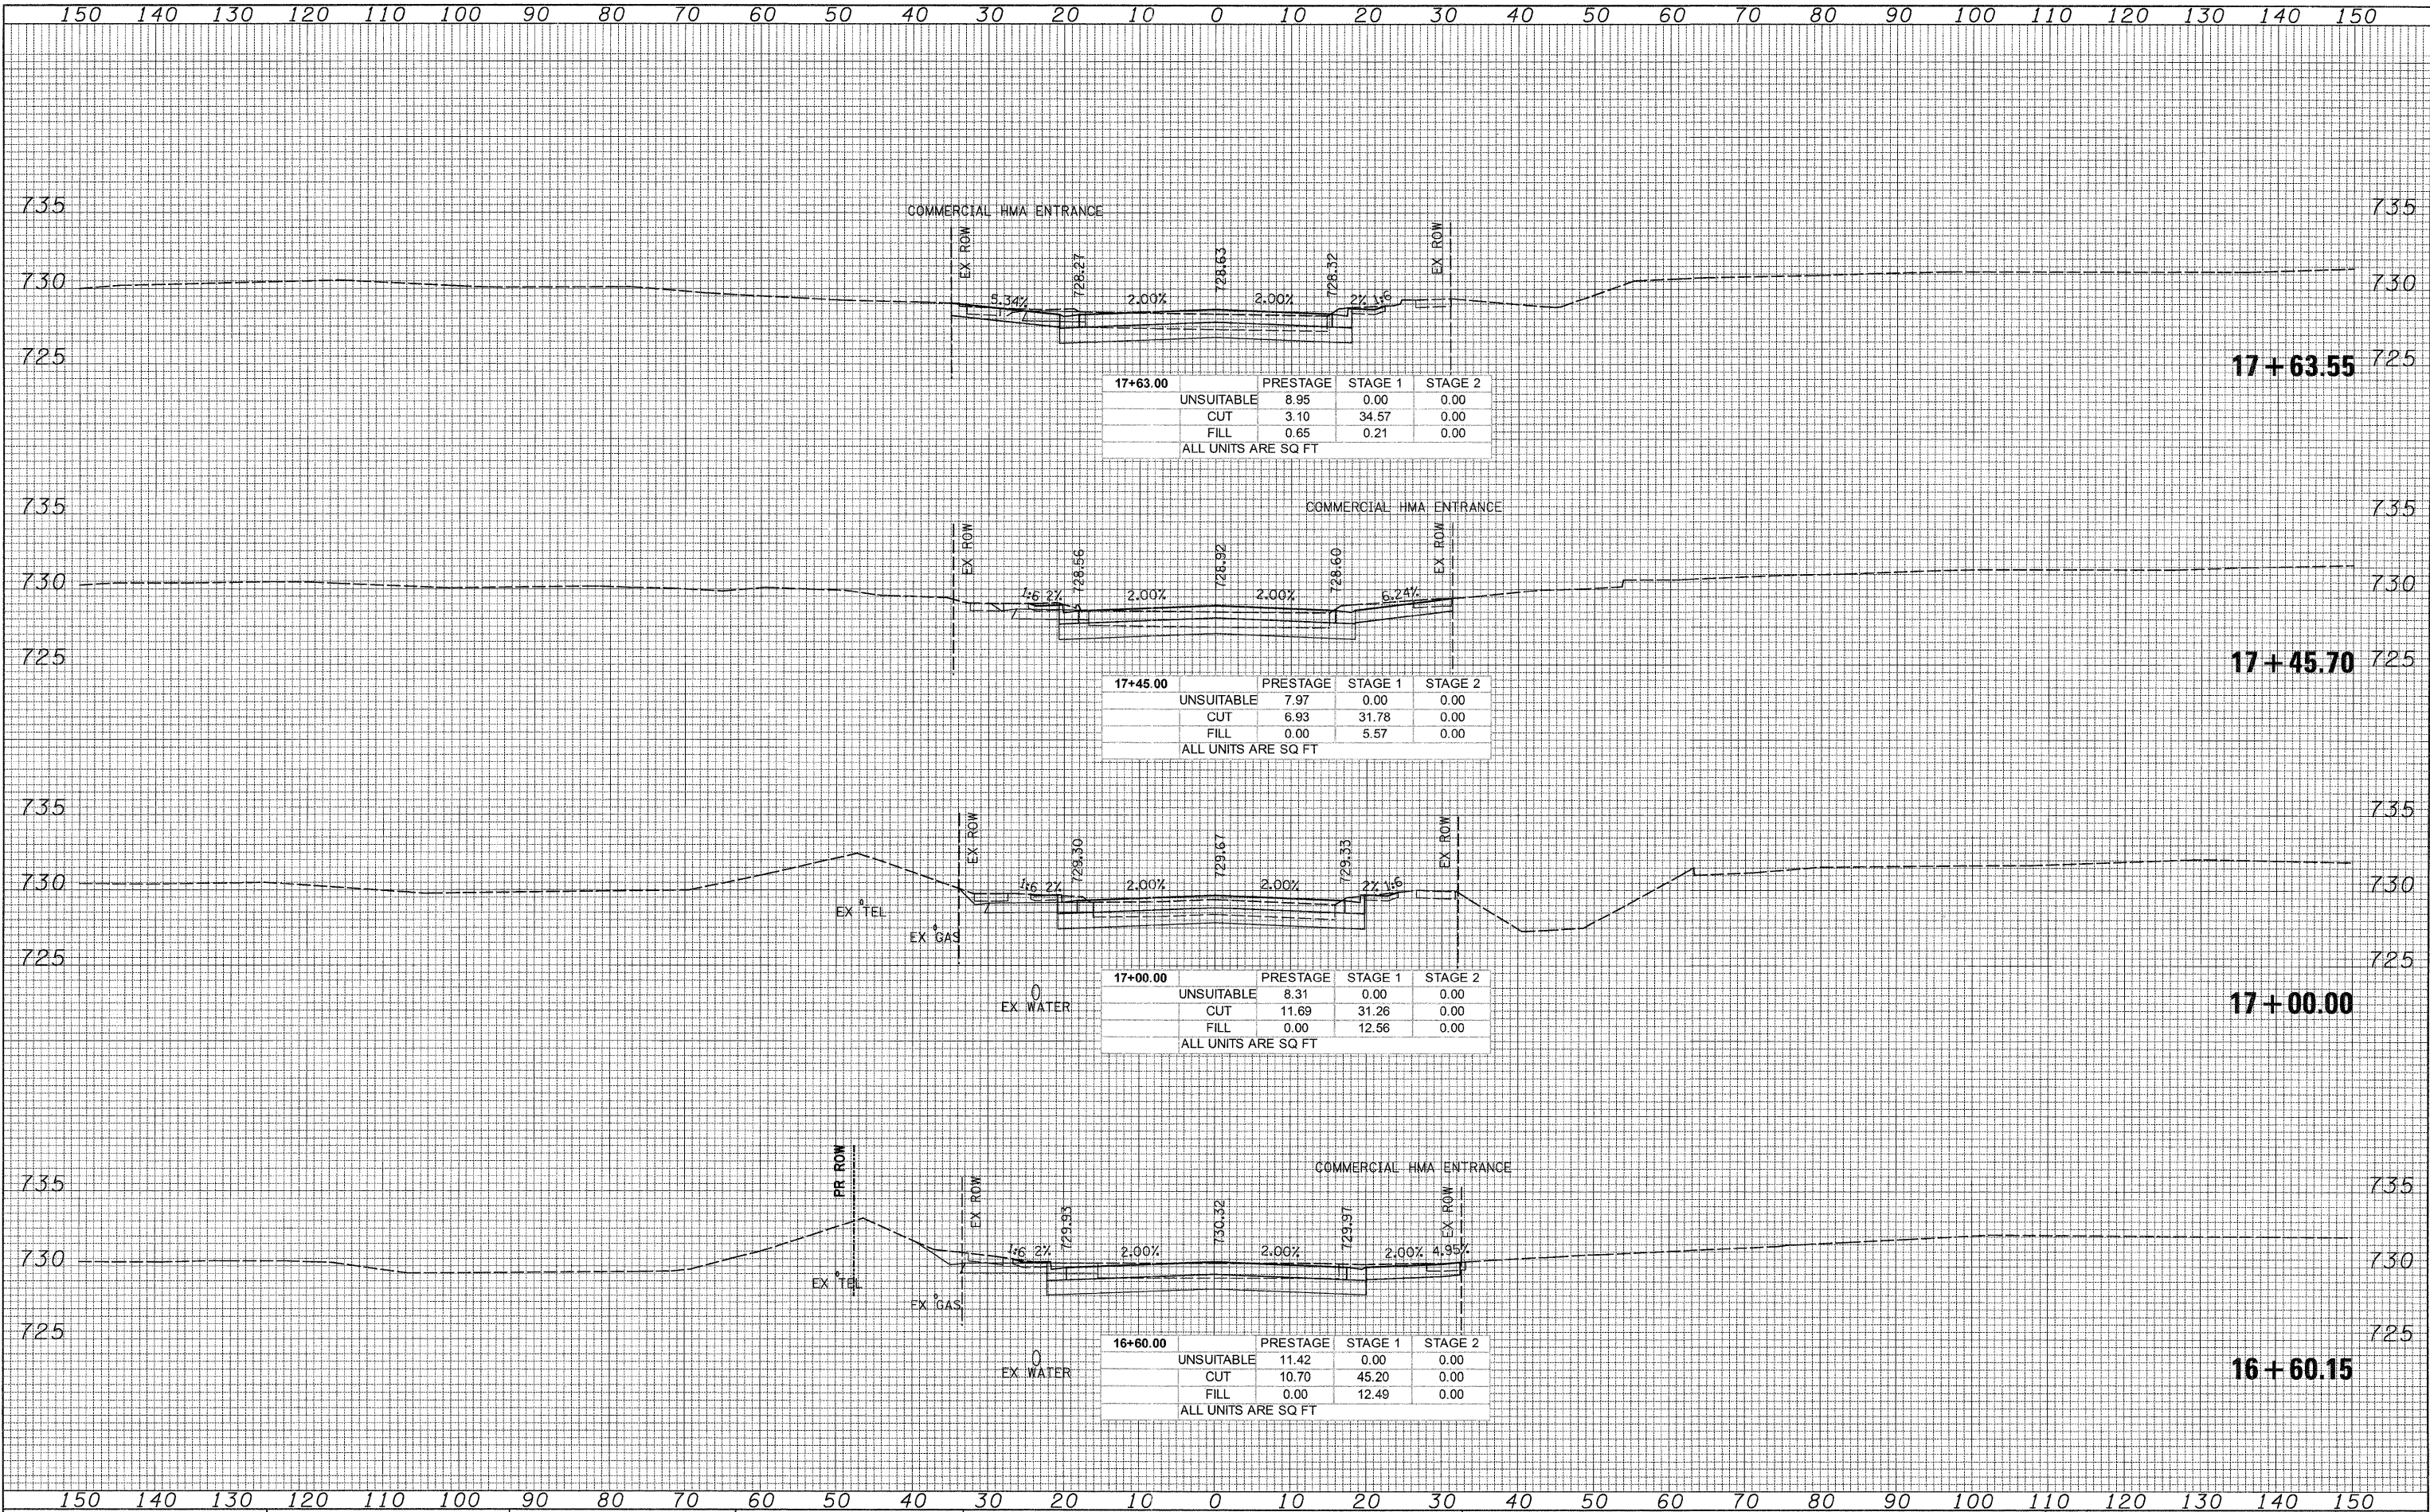

17+63.00

	PRESTAGE	STAGE 1	STAGE 2
UNSUITABLE	8.95	0.00	0.00
CUT	3.10	34.57	0.00
FILL	0.65	0.21	0.00
ALL UNITS ARE SQ FT			

17+45.00

	PRESTAGE	STAGE 1	STAGE 2
UNSUITABLE	7.97	0.00	0.00
CUT	6.93	31.78	0.00
FILL	0.00	5.57	0.00
ALL UNITS ARE SQ FT			

17+00.00

	PRESTAGE	STAGE 1	STAGE 2
UNSUITABLE	8.31	0.00	0.00
CUT	11.69	31.26	0.00
FILL	0.00	12.56	0.00
ALL UNITS ARE SQ FT			

16+60.00

	PRESTAGE	STAGE 1	STAGE 2
UNSUITABLE	11.42	0.00	0.00
CUT	10.70	45.20	0.00
FILL	0.00	12.49	0.00
ALL UNITS ARE SQ FT			

G:\IDOT\9356.A0..(IL53)\Drawings\CADD Sheets\019139797-shr-xasht-773-775.dgn