


PART OF THE SE1/4 OF SECTION 5 AND THE SW1/4 OF SECTION 4, TWP. 44 N., R. 11 E. OF THE 3RD. P.M., IN LAKE COUNTY, ILLINOIS. SEE CONTINUATION ON SHEET 16

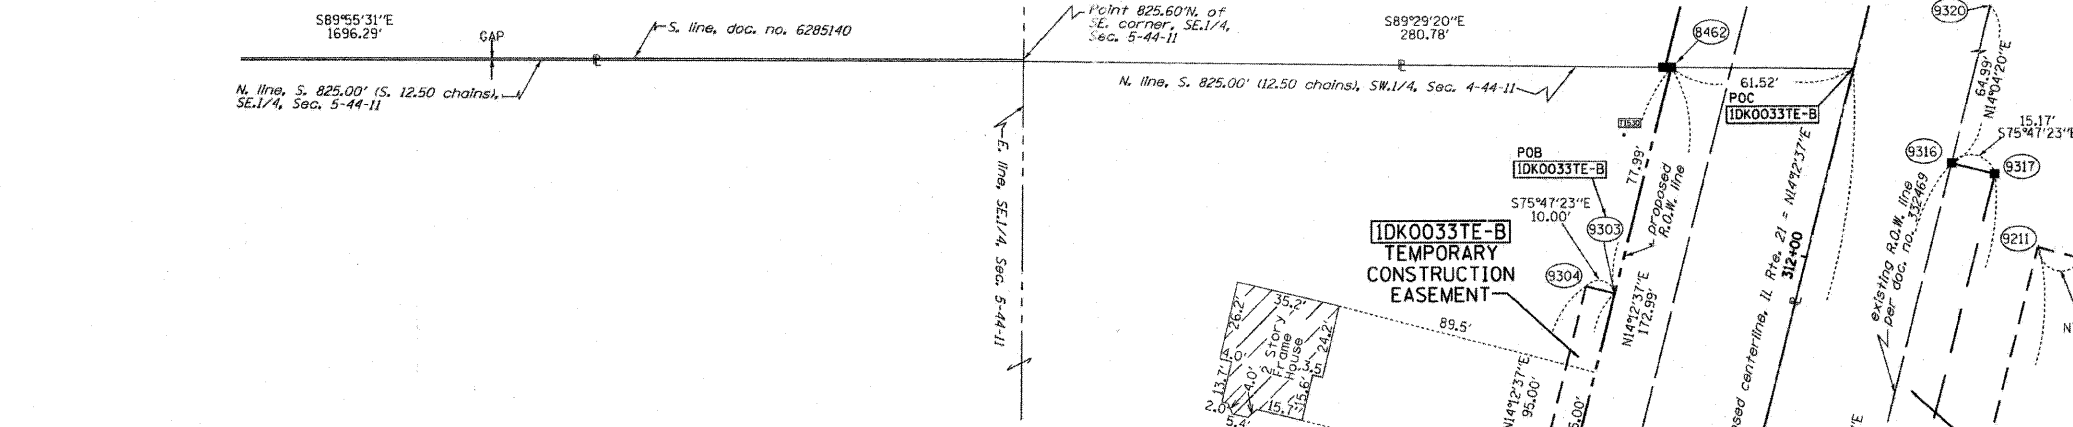


LEGEND

- SECTION CORNER
- QUARTER SECTION CORNER
- SECTION LINE
- QUARTER SECTION LINE
- QUARTER, QUARTER SECTION LINE
- PLATTED LOT LINES
- PROPERTY (DEED) LINE
- APL APPARENT PROPERTY LINE
- CENTERLINE
- EXISTING RIGHT OF WAY LINE
- PROPOSED RIGHT OF WAY LINE
- PROPOSED EASEMENT
- MEASURED DIMENSION
- COMPUTED DIMENSION
- RECORDED DIMENSION
- EXISTING BUILDING

Bearings are referenced to the Illinois Coordinate System, NAD83, East Zone, as provided by the Illinois Department of Transportation.


GRAPHIC SCALE
0 50.00
20.40
30.60
SCALE: 1" = 30'

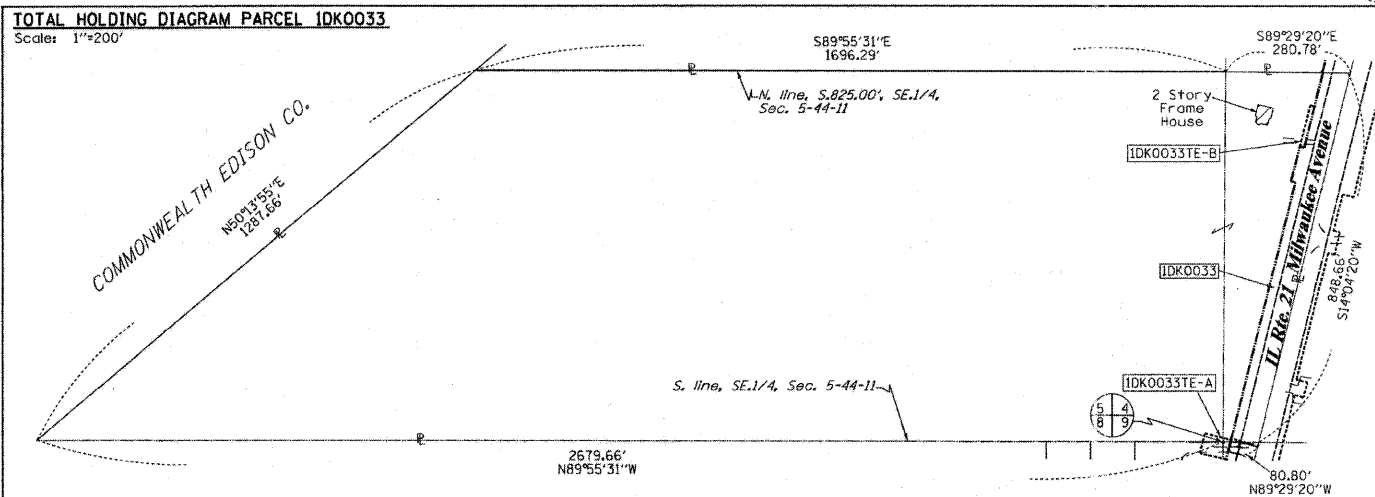

COORDINATE TABLE

STATION	OFFSET	PT#	NORTH	EAST	PLAN STATION
303+97.41	76.70' LT.	384	2056967.562	1084212.510	243+74.96
310+77.33	60.00' LT.	5086	2057622.883	1084395.673	236+95.00
310+77.33	70.00' LT.	5087	2057625.338	1084385.978	236+95.00
309+97.34	70.00' LT.	5088	2057547.790	1084366.341	237+75.00
309+97.34	60.00' LT.	5089	2057545.335	1084376.034	237+75.00
304+05.67	60.00' LT.	5090	2056971.774	1084230.791	243+66.70
309+12.35	50.00' RT.	8433	2057435.947	1084461.803	238+59.99
309+12.35	65.00' RT.	8434	2057432.265	1084476.344	238+59.99
308+62.35	65.00' RT.	8435	2057383.795	1084464.070	239+09.99
308+62.35	50.00' RT.	8436	2057387.477	1084449.529	239+09.99
305+72.36	50.00' RT.	8437	2057106.360	1084378.342	242+00.00
303+85.40	41.79' RT.	8448	2056927.514	1084324.686	243+86.97
312+50.32	60.00' LT.	8462	2057790.582	1084438.140	235+22.01
314+22.32	90.00' RT.	9209	2057920.493	1084625.768	233+50.00
312+22.33	90.00' RT.	9210	2057726.623	1084576.674	235+50.00
312+22.33	75.00' RT.	9211	2057730.305	1084562.133	235+50.00
309+97.19	75.00' RT.	9212	2057512.054	1084506.865	237+75.15
309+97.19	50.00' RT.	9214	2057518.191	1084482.630	237+75.15
311+72.33	60.00' LT.	9303	2057714.977	1084418.994	236+00.00
311+72.33	70.00' LT.	9304	2057717.432	1084409.299	236+00.00
310+22.34	40.36' RT.	9314	2057544.939	1084479.455	237+50.00
310+22.34	55.00' RT.	9315	2057541.344	1084493.651	237+50.00
312+42.33	39.83' RT.	9316	2057758.328	1084532.944	235+30.00
312+42.33	55.00' RT.	9317	2057754.603	1084547.654	235+30.00
313+07.32	39.67' RT.	9320	2057821.368	1084548.746	234+65.00
304+25.98	41.79' RT.	9352	2056966.474	1084334.452	243+46.38

• AREAS OF CONTIGUOUS PROPERTY CALCULATED USING EXISTING PLATS & RECORDS.

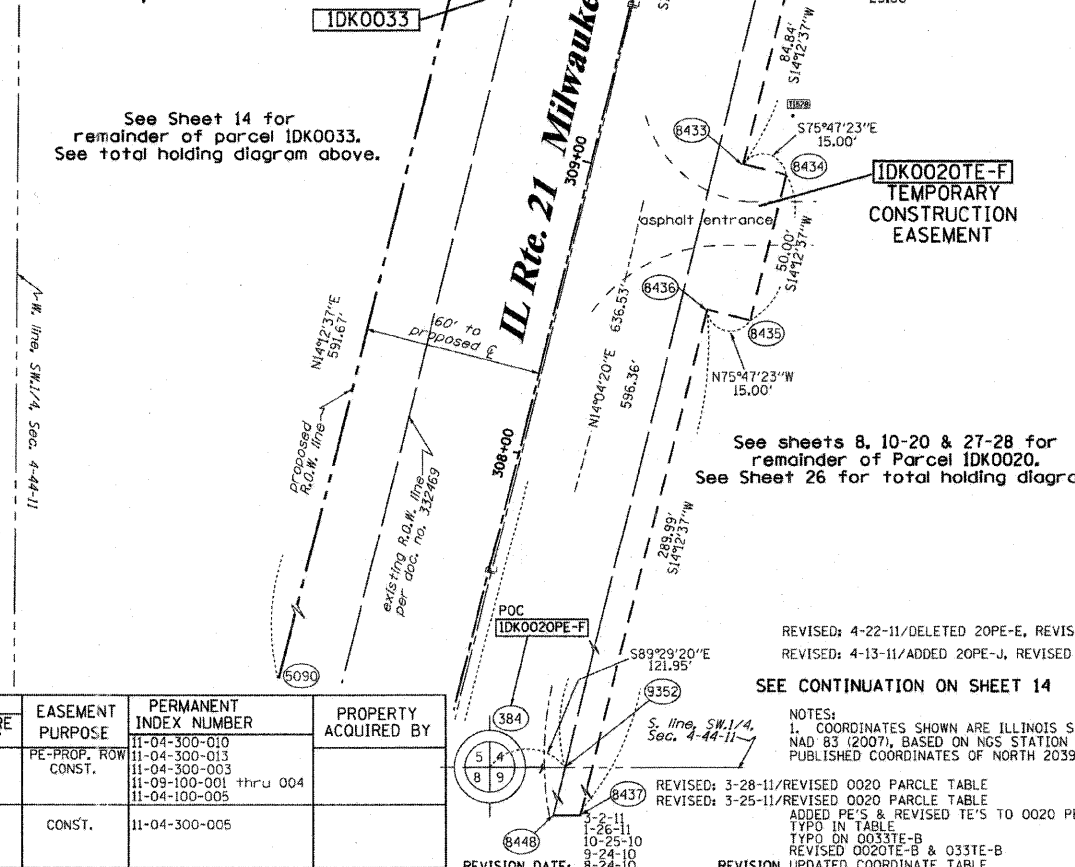

- IRON PIPE OR ROD FOUND
- ⊕ "MAG" NAIL SET
- + OUT CROSS FOUND OR SET
- 5/8" REBAR SET
- T1 THESE STAKES REFERENCED FOUND OR SET MONUMENTATION. SET 5/8 INCH IRON ROD FLUSH WITH GROUND TO TIE FOUND IRON STAKE IDENTIFIED BY COLORED PLASTIC CAP BEARING SURVEYORS REGISTRATION NUMBER.
- T2
- T3
- BT1 THESE STAKES, IN CULTIVATED AREAS, REFERENCED FOUND OR SET MONUMENTATION. BURIED 5/8 INCH IRON ROD 20 INCHES BELOW GROUND TO TIE FOUND IRON STAKE. IDENTIFIED BY COLORED PLASTIC CAP BEARING SURVEYORS REGISTRATION NUMBER.
- BT2
- BT3
- STAKING OF PROPOSED RIGHT OF WAY. SET DIVISION OF HIGHWAYS SURVEY MARKER TO MONUMENT THE POSITION SHOWN. IDENTIFIED BY INSCRIPTION DATA AND SURVEYORS REGISTRATION NUMBER.
- M STAKING OF PROPOSED RIGHT OF WAY IN CULTIVATED AREAS. BURIED 5/8 INCH METAL ROD 20 INCHES BELOW GROUND TO MARK FUTURE SURVEY MARKER POSITION IDENTIFIED BY COLORED PLASTIC CAP BEARING SURVEYORS REGISTRATION NUMBER.
- ⊙ PERMANENT SURVEY MARKER, I.D.O.T. STANDARD 2135 (TO BE SET BY OTHERS)
- RIGHT OF WAY STAKING PROPOSED TO BE SET

STATE OF ILLINOIS)
COUNTY OF)

THIS IS TO CERTIFY THAT I, RONALD F. HODGEN, AN ILLINOIS PROFESSIONAL LAND SURVEYOR, (WE, RUETTIGER, TONELLI & ASSOCIATES, AN ILLINOIS PROFESSIONAL DESIGN FIRM LAND SURVEYING CORPORATION, NUMBER 89.) HAVE SURVEYED THE PLAT OF HIGHWAYS SHOWN HEREON IN SECTIONS 4 AND 5, TOWNSHIP 44 NORTH, RANGE 11 EAST OF THE THIRD PRINCIPAL MERIDIAN, LAKE COUNTY, THAT THE SURVEY IS TRUE AND COMPLETE AS SHOWN TO THE BEST OF MY KNOWLEDGE AND BELIEF, THAT THE PLAT CORRECTLY REPRESENTS SAID SURVEY, THAT ALL MONUMENTS FOUND AND ESTABLISHED ARE OF PERMANENT QUALITY AND OCCUPY THE POSITIONS SHOWN THEREON AND THAT THE MONUMENTS ARE SUFFICIENT TO ENABLE THE SURVEY TO BE RETRACED, MADE FOR THE DEPARTMENT OF TRANSPORTATION, STATE OF ILLINOIS.

DATED AT _____, ILLINOIS THIS _____ DAY OF _____ 20____ A.D.

ILLINOIS PROFESSIONAL LAND SURVEYOR NO. 2630
LICENSE EXPIRATION DATE: 11-30-2012

THIS PROFESSIONAL SERVICE CONFORMS TO THE CURRENT ILLINOIS MINIMUM STANDARDS FOR A BOUNDARY SURVEY.

RECEIVED
APK 2 7 2011
PLATS & LEGALS

RUETTIGER, TONELLI & ASSOCIATES, INC.
Land Surveyor/Engineer/Planner/Landscape Architects/G.I.S. Consultants
2174 OHEDA STREET
JOLIET, ILLINOIS 60435
PH (815) 744-6600 FAX (815) 744-0001

PLAT OF HIGHWAYS
STATE OF ILLINOIS
DEPARTMENT OF TRANSPORTATION
FAP 330 (IL 21)

SECTION: 128R-3	COUNTY: LAKE
PROJECT	JOB NO.: R-91-027-01
STATION 307+00	TO STATION 313+00
SCALE: 1"=30'	SHEET 15 OF

BUREAU OF LAND ACQUISITION
201 WEST CENTER COURT
SCHAUMBURG, ILLINOIS 60196

PARCEL NUMBER	OWNER	TOTAL HOLDINGS ACRES	PART TAKEN ACRES	AREA IN EXISTING R.O.W. ACRES	REMAINDER AREA ACRES	EASEMENT AREA ACRES	SQUARE FEET	EASEMENT PURPOSE	PERMANENT INDEX NUMBER	PROPERTY ACQUIRED BY
IDK0020	LAKE COUNTY FOREST PRESERVE	•802.4±	0.000	N/A	•802.4±	**	***	PE-PROP. ROW CONST.	11-04-300-010 11-04-300-013 11-04-300-003 11-09-100-001 thru 004 11-04-100-005	
IDK0033	CHICAGO TITLE LAND TRUST CO., SUCCESSOR TO AMERICAN NATIONAL BANK & TRUST CO. OF CHICAGO, AS TRUSTEE, TRUST NO. 116114-07	44.862	1.203	0.779	43.659	TE-A-0.017 TE-B-0.022	N/A	CONST.	11-04-300-005	