


DATE	
BY	
REGISTERED	
PLANNING	
NOTES	
NO.	
FILE NAME	

DATE	
BY	
REGISTERED	
PLANNING	
NOTES	
NO.	
FILE NAME	

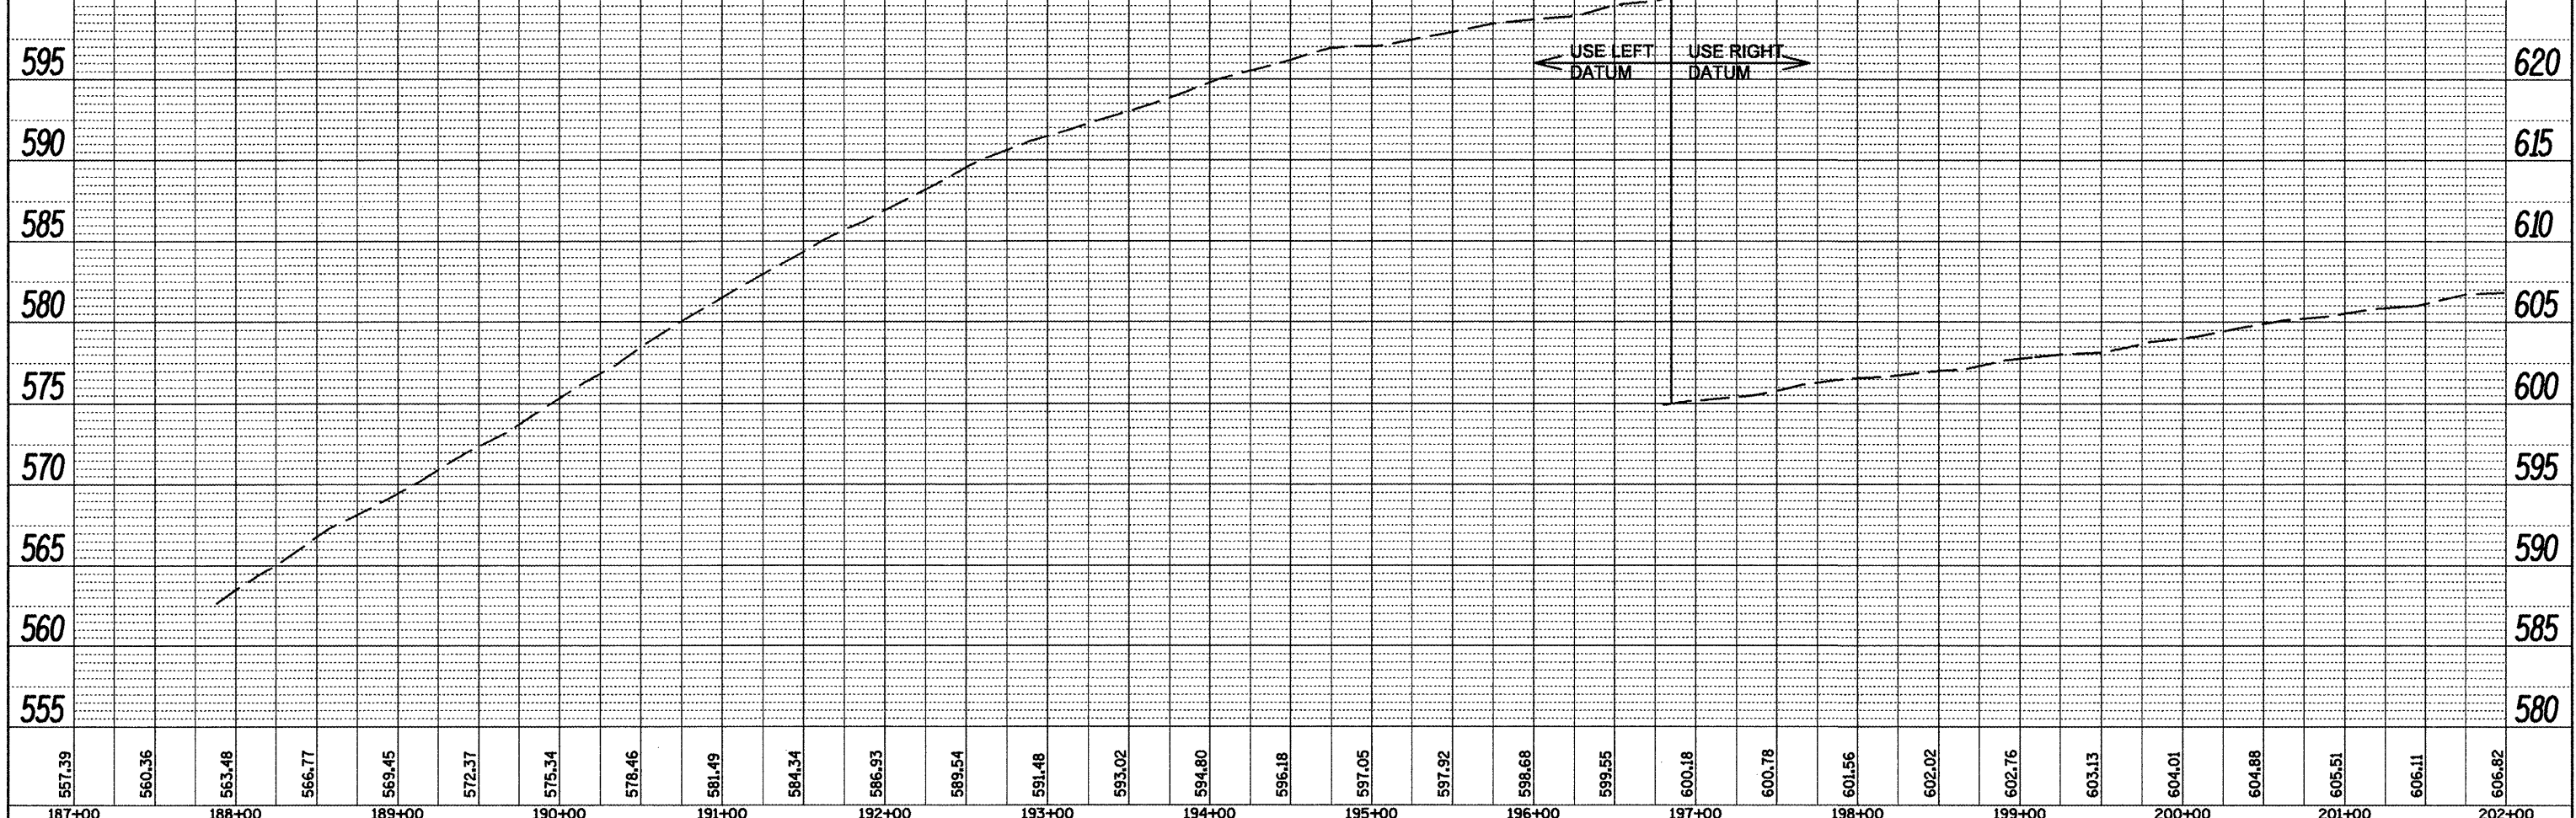

557.39	560.36	563.48	566.77	569.45	572.37	575.34	578.46	581.49	584.34	586.93	589.54	591.48	593.02	594.80	596.18	597.05	597.92	598.68	599.55	600.18	600.78	601.56	602.02	602.76	603.13	604.01	604.88	605.51	606.11	606.82
187+00	188+00	189+00	190+00	191+00	192+00	193+00	194+00	195+00	196+00	197+00	198+00	199+00	200+00	201+00	202+00															