


DESIGNED	
DRAWN	
CHECKED	
DATE	
REVISIONS	
NO.	

DESIGNED	
DRAWN	
CHECKED	
DATE	
REVISIONS	
NO.	

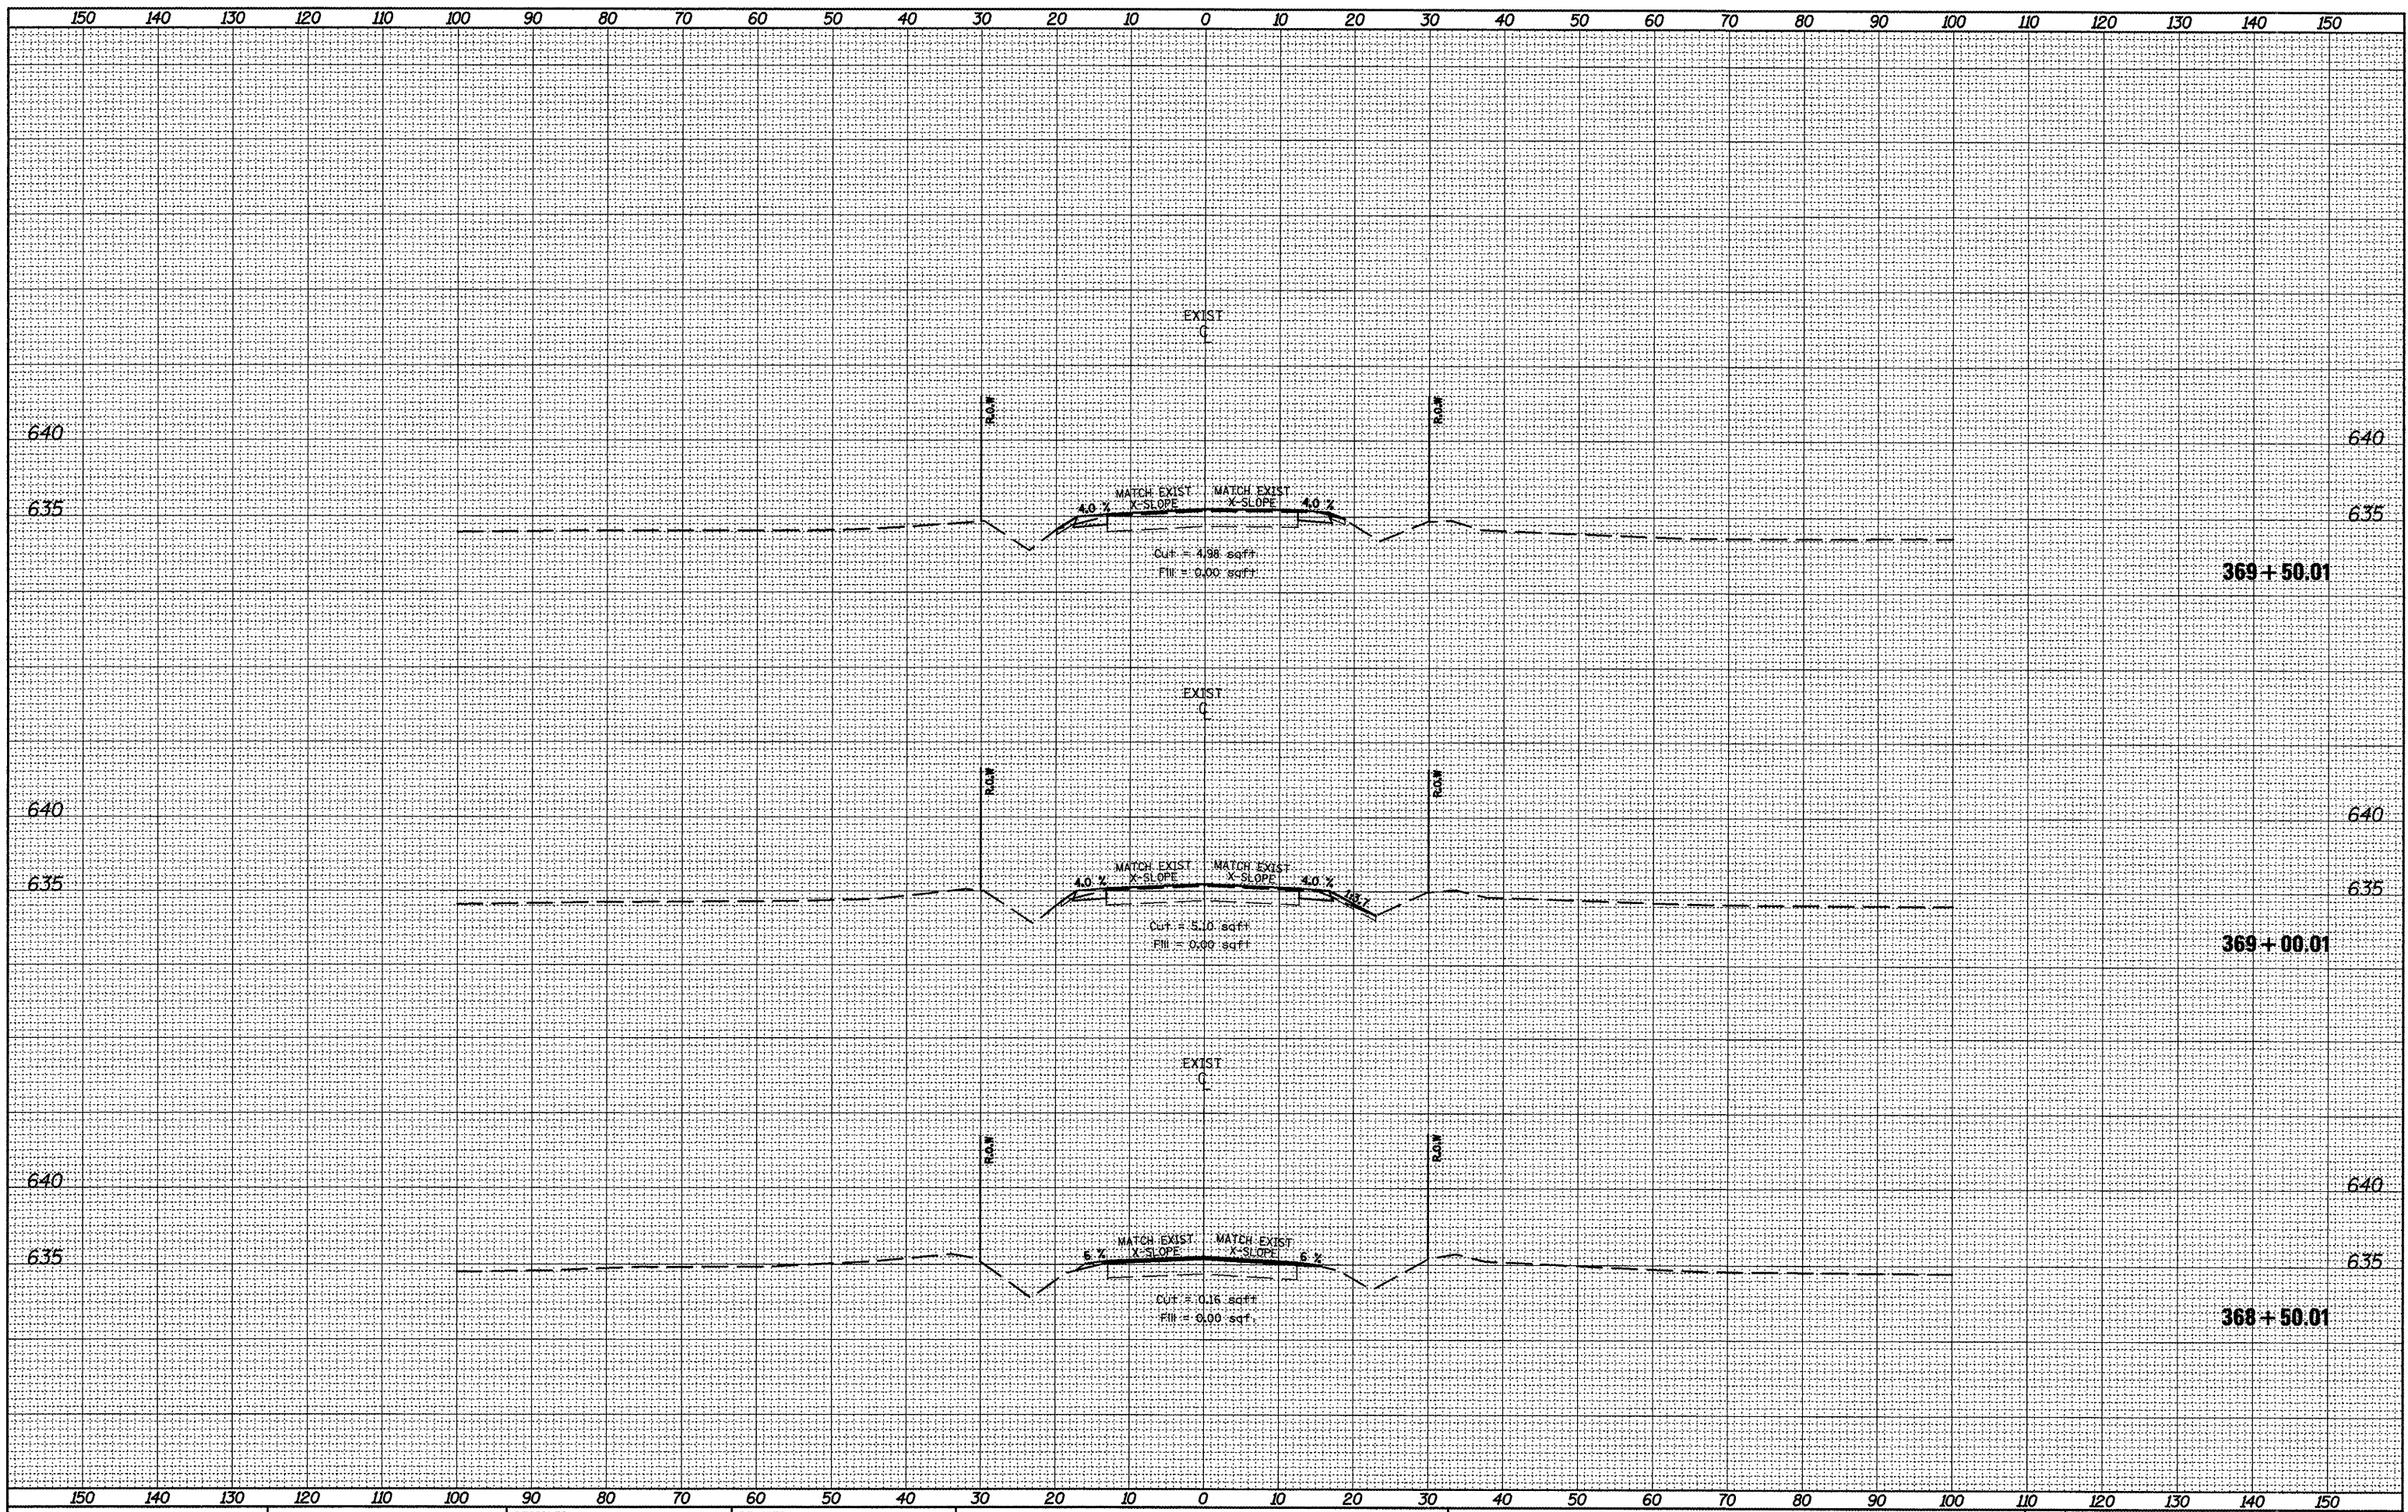

FILE NAME = xssheet-culver-t6&7.dgn

USER NAME = merdezpj

DESIGNED	-	REVISED	-
DRAWN	-	REVISED	-
CHECKED	-	REVISED	-
DATE	-	REVISED	-

**STATE OF ILLINOIS  
DEPARTMENT OF TRANSPORTATION**

**CROSS SECTIONS**

SCALE: SHEET NO. OF SHEETS STA. 368+50.01 TO STA. 369+50.01

F.A.P. RTE. 685	SECTION **	COUNTY *	TOTAL SHEETS 329	SHEET NO. 243
CONTRACT NO. 68599				