


SURVEYED
 SURVEY PLOTTED
 NOTE BOOK
 AREAS CHECKED

SURVEYED
 SURVEY PLOTTED
 NOTE BOOK
 AREAS CHECKED

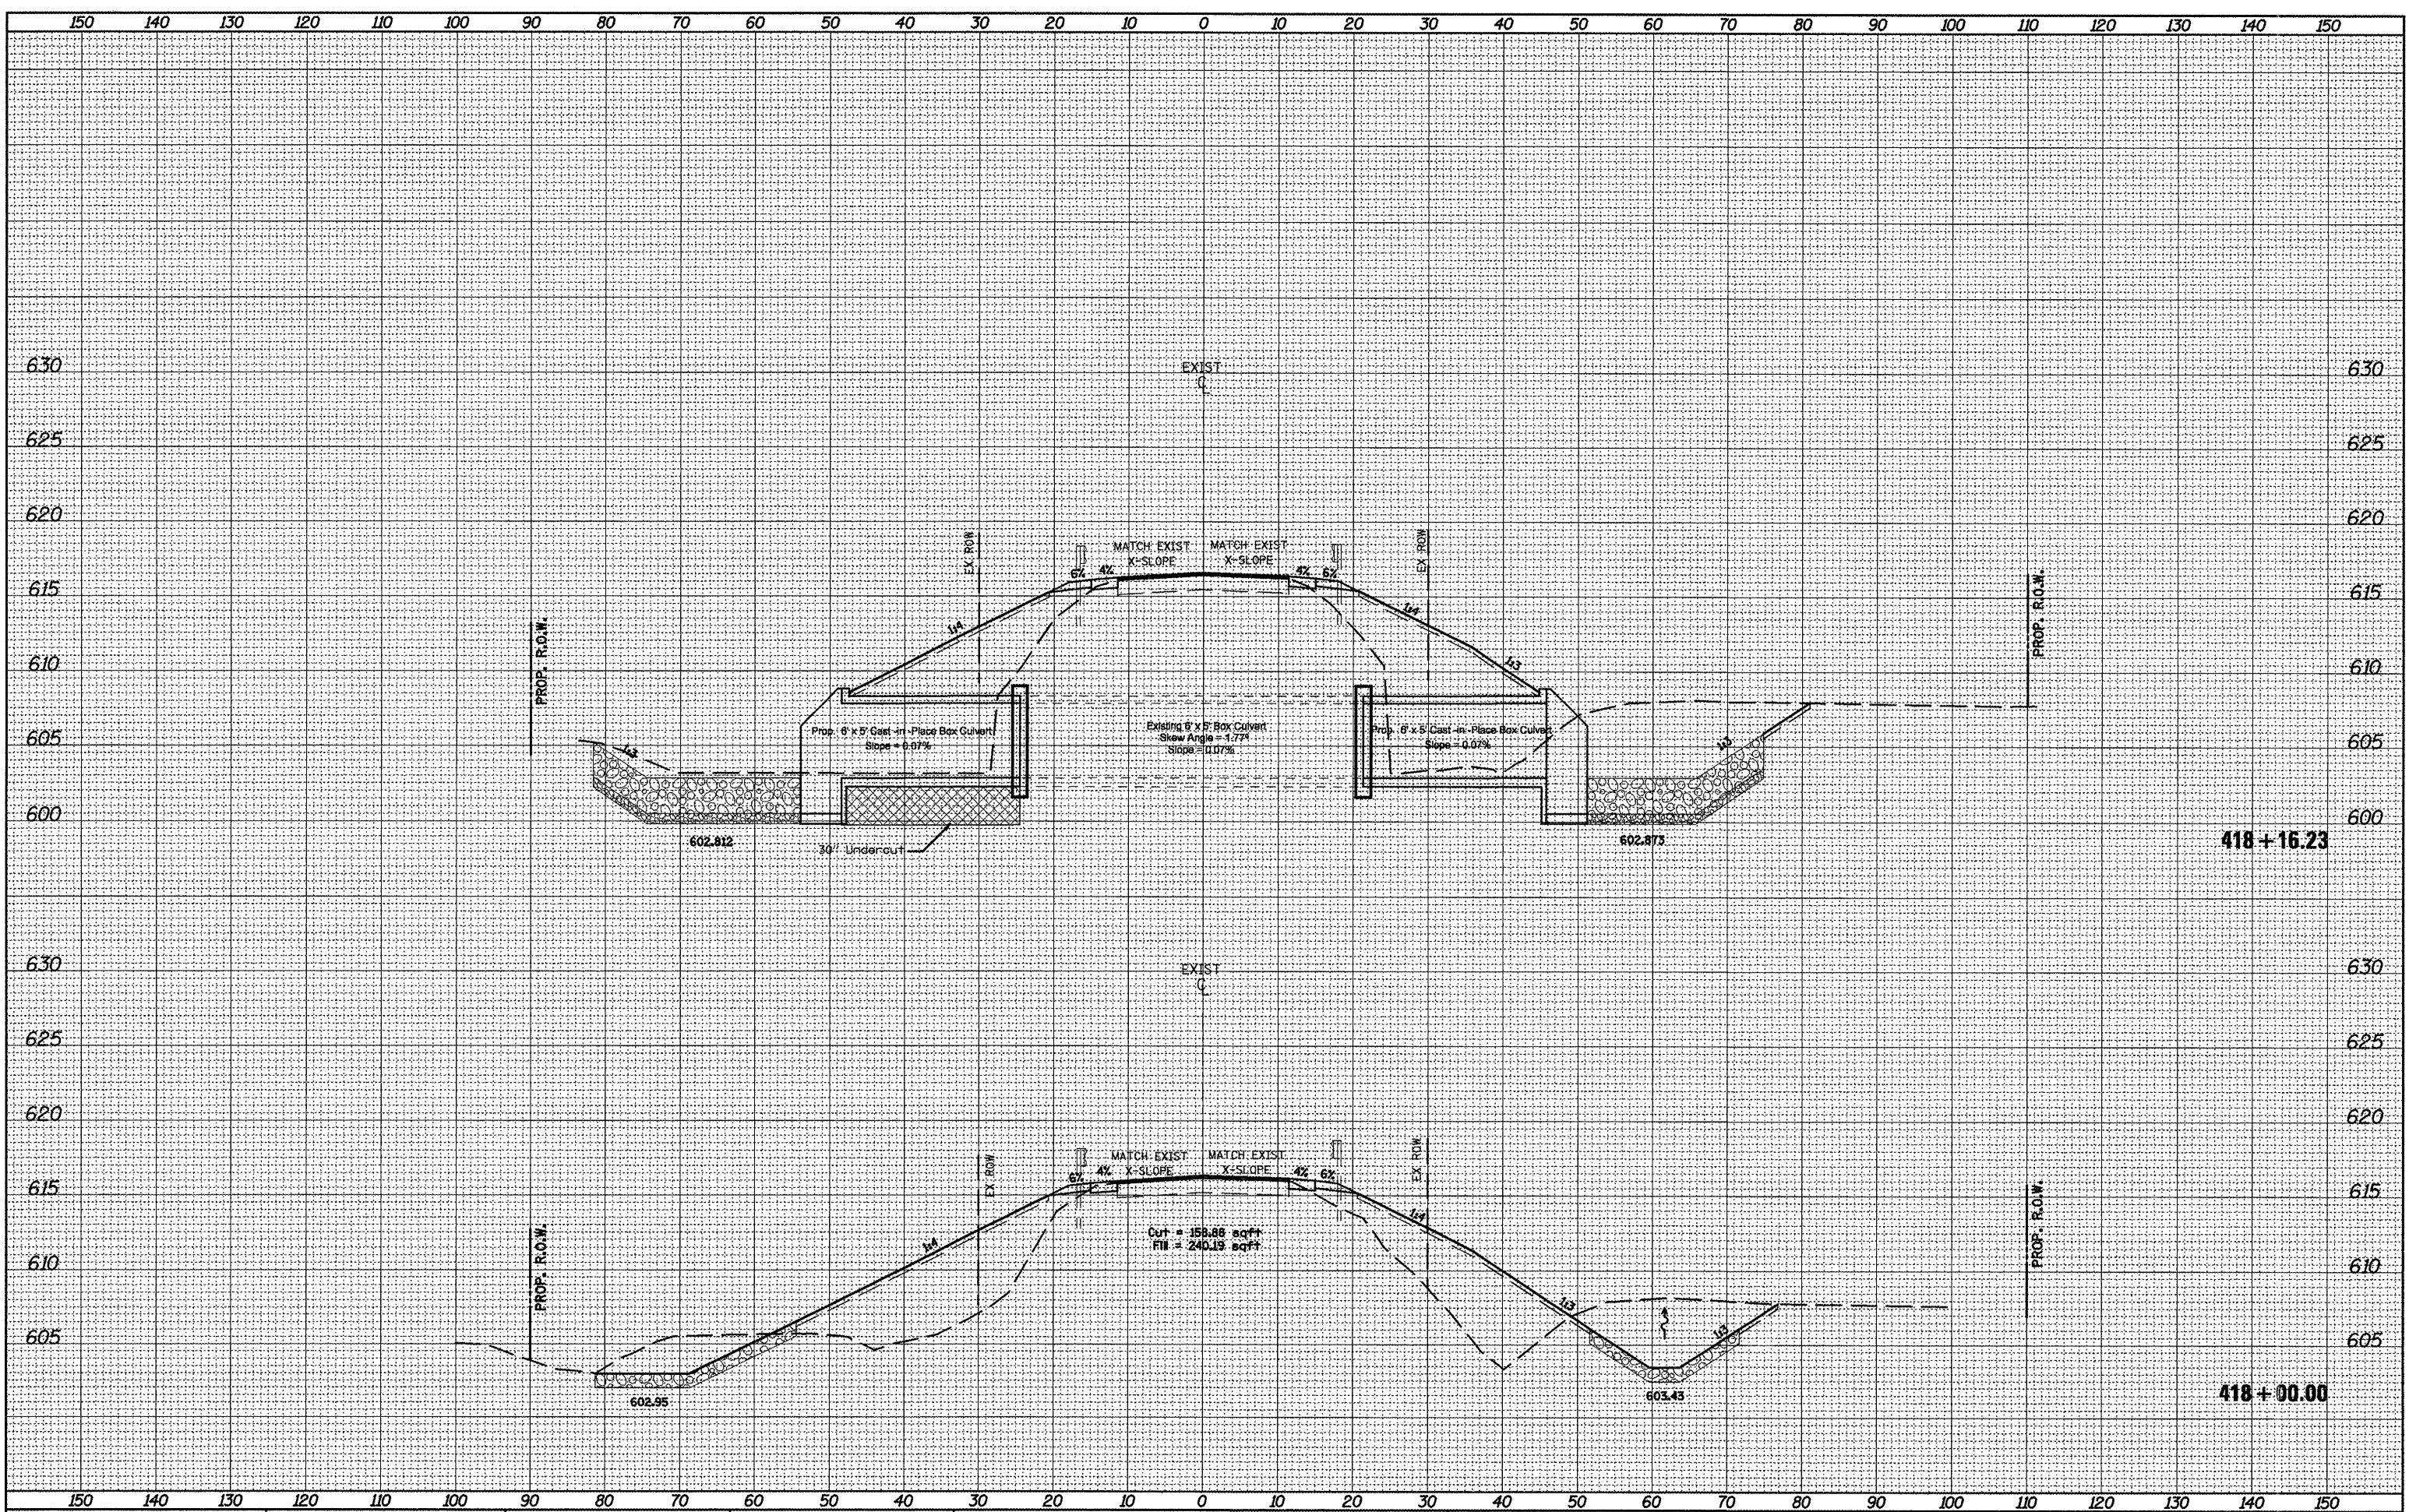

FILE NAME =
 xsheet9-12opt2.dgn

USER NAME = crespole
 PLOT SCALE = 20.0000' / IN.
 PLOT DATE = 4/8/2011

DESIGNED -
 DRAWN -
 CHECKED -
 DATE -

REVISED -
 REVISED -
 REVISED -
 REVISED -

**STATE OF ILLINOIS
 DEPARTMENT OF TRANSPORTATION**

CROSS SECTIONS

SCALE: SHEET NO. OF SHEETS STA. 418+00.00 TO STA. 418+16.23

F.A.P. RTE.	SECTION	COUNTY	TOTAL SHEETS	SHEET NO.
685	**		329	263
CONTRACT NO. 68599			ILLINOIS FED. AID PROJECT	

(37,38)RS-3,39RS-5(38) • Fulton, McDonough