


UNDESIGNED SURVEY
 CHECKED SURVEY
 PLOTTED TEMPLATE
 NOTE BOOK AREAS
 AREAS CHECKED

UNDESIGNED SURVEY
 CHECKED SURVEY
 PLOTTED TEMPLATE
 NOTE BOOK AREAS
 AREAS CHECKED

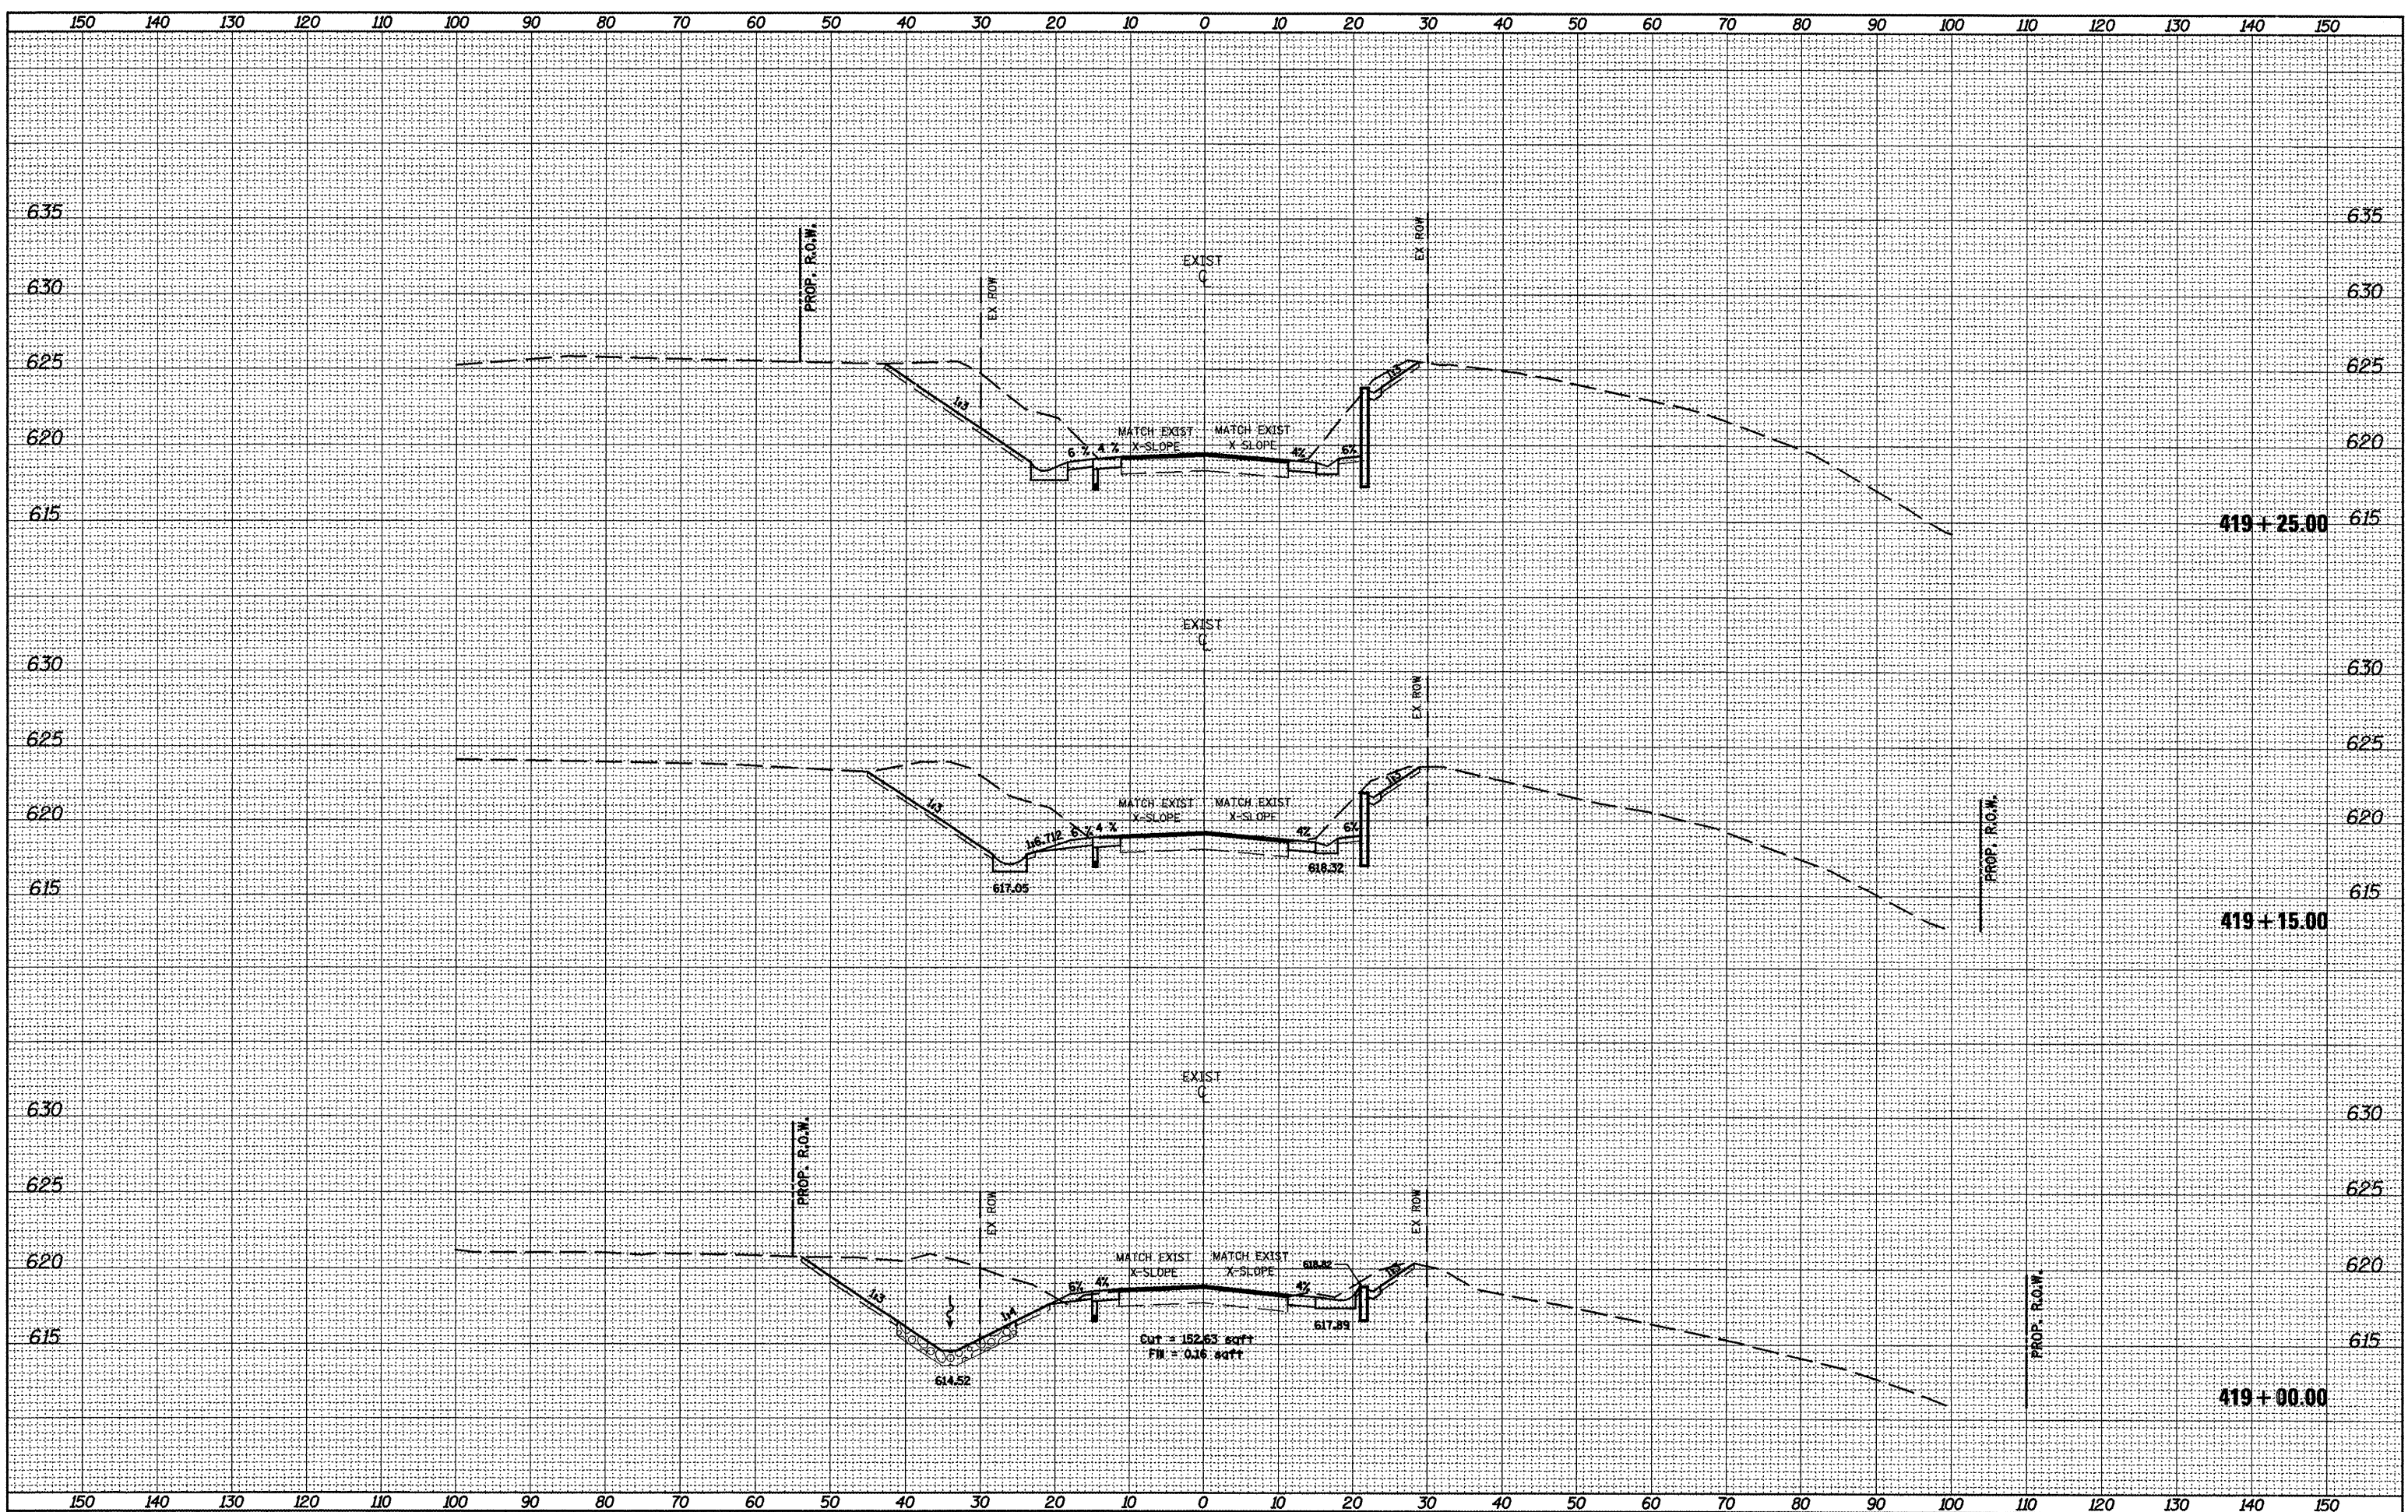

FILE NAME =
 xsheet9-12opt2.dgn

USER NAME = mendezp.j
 PLOT SCALE = 28.0000 / IN.
 PLOT DATE = 3/25/2011

DESIGNED -	REVISED -
DRAWN -	REVISED -
CHECKED -	REVISED -
DATE -	REVISED -

**STATE OF ILLINOIS
 DEPARTMENT OF TRANSPORTATION**

CROSS SECTIONS

SCALE: SHEET NO. OF SHEETS STA. 419+00.00 TO STA. 419+25.00

F.A.P. RTE. 685	SECTION **	COUNTY *	TOTAL SHEETS 329	SHEET NO. 265
CONTRACT NO. 68599				

J:\UNITS\LEFR_ATT_PBD\FCT