


SURVEYED
 PLOTTED
 NOTE BOOK
 AREAS CHECKED

SURVEYED
 PLOTTED
 NOTE BOOK
 AREAS CHECKED

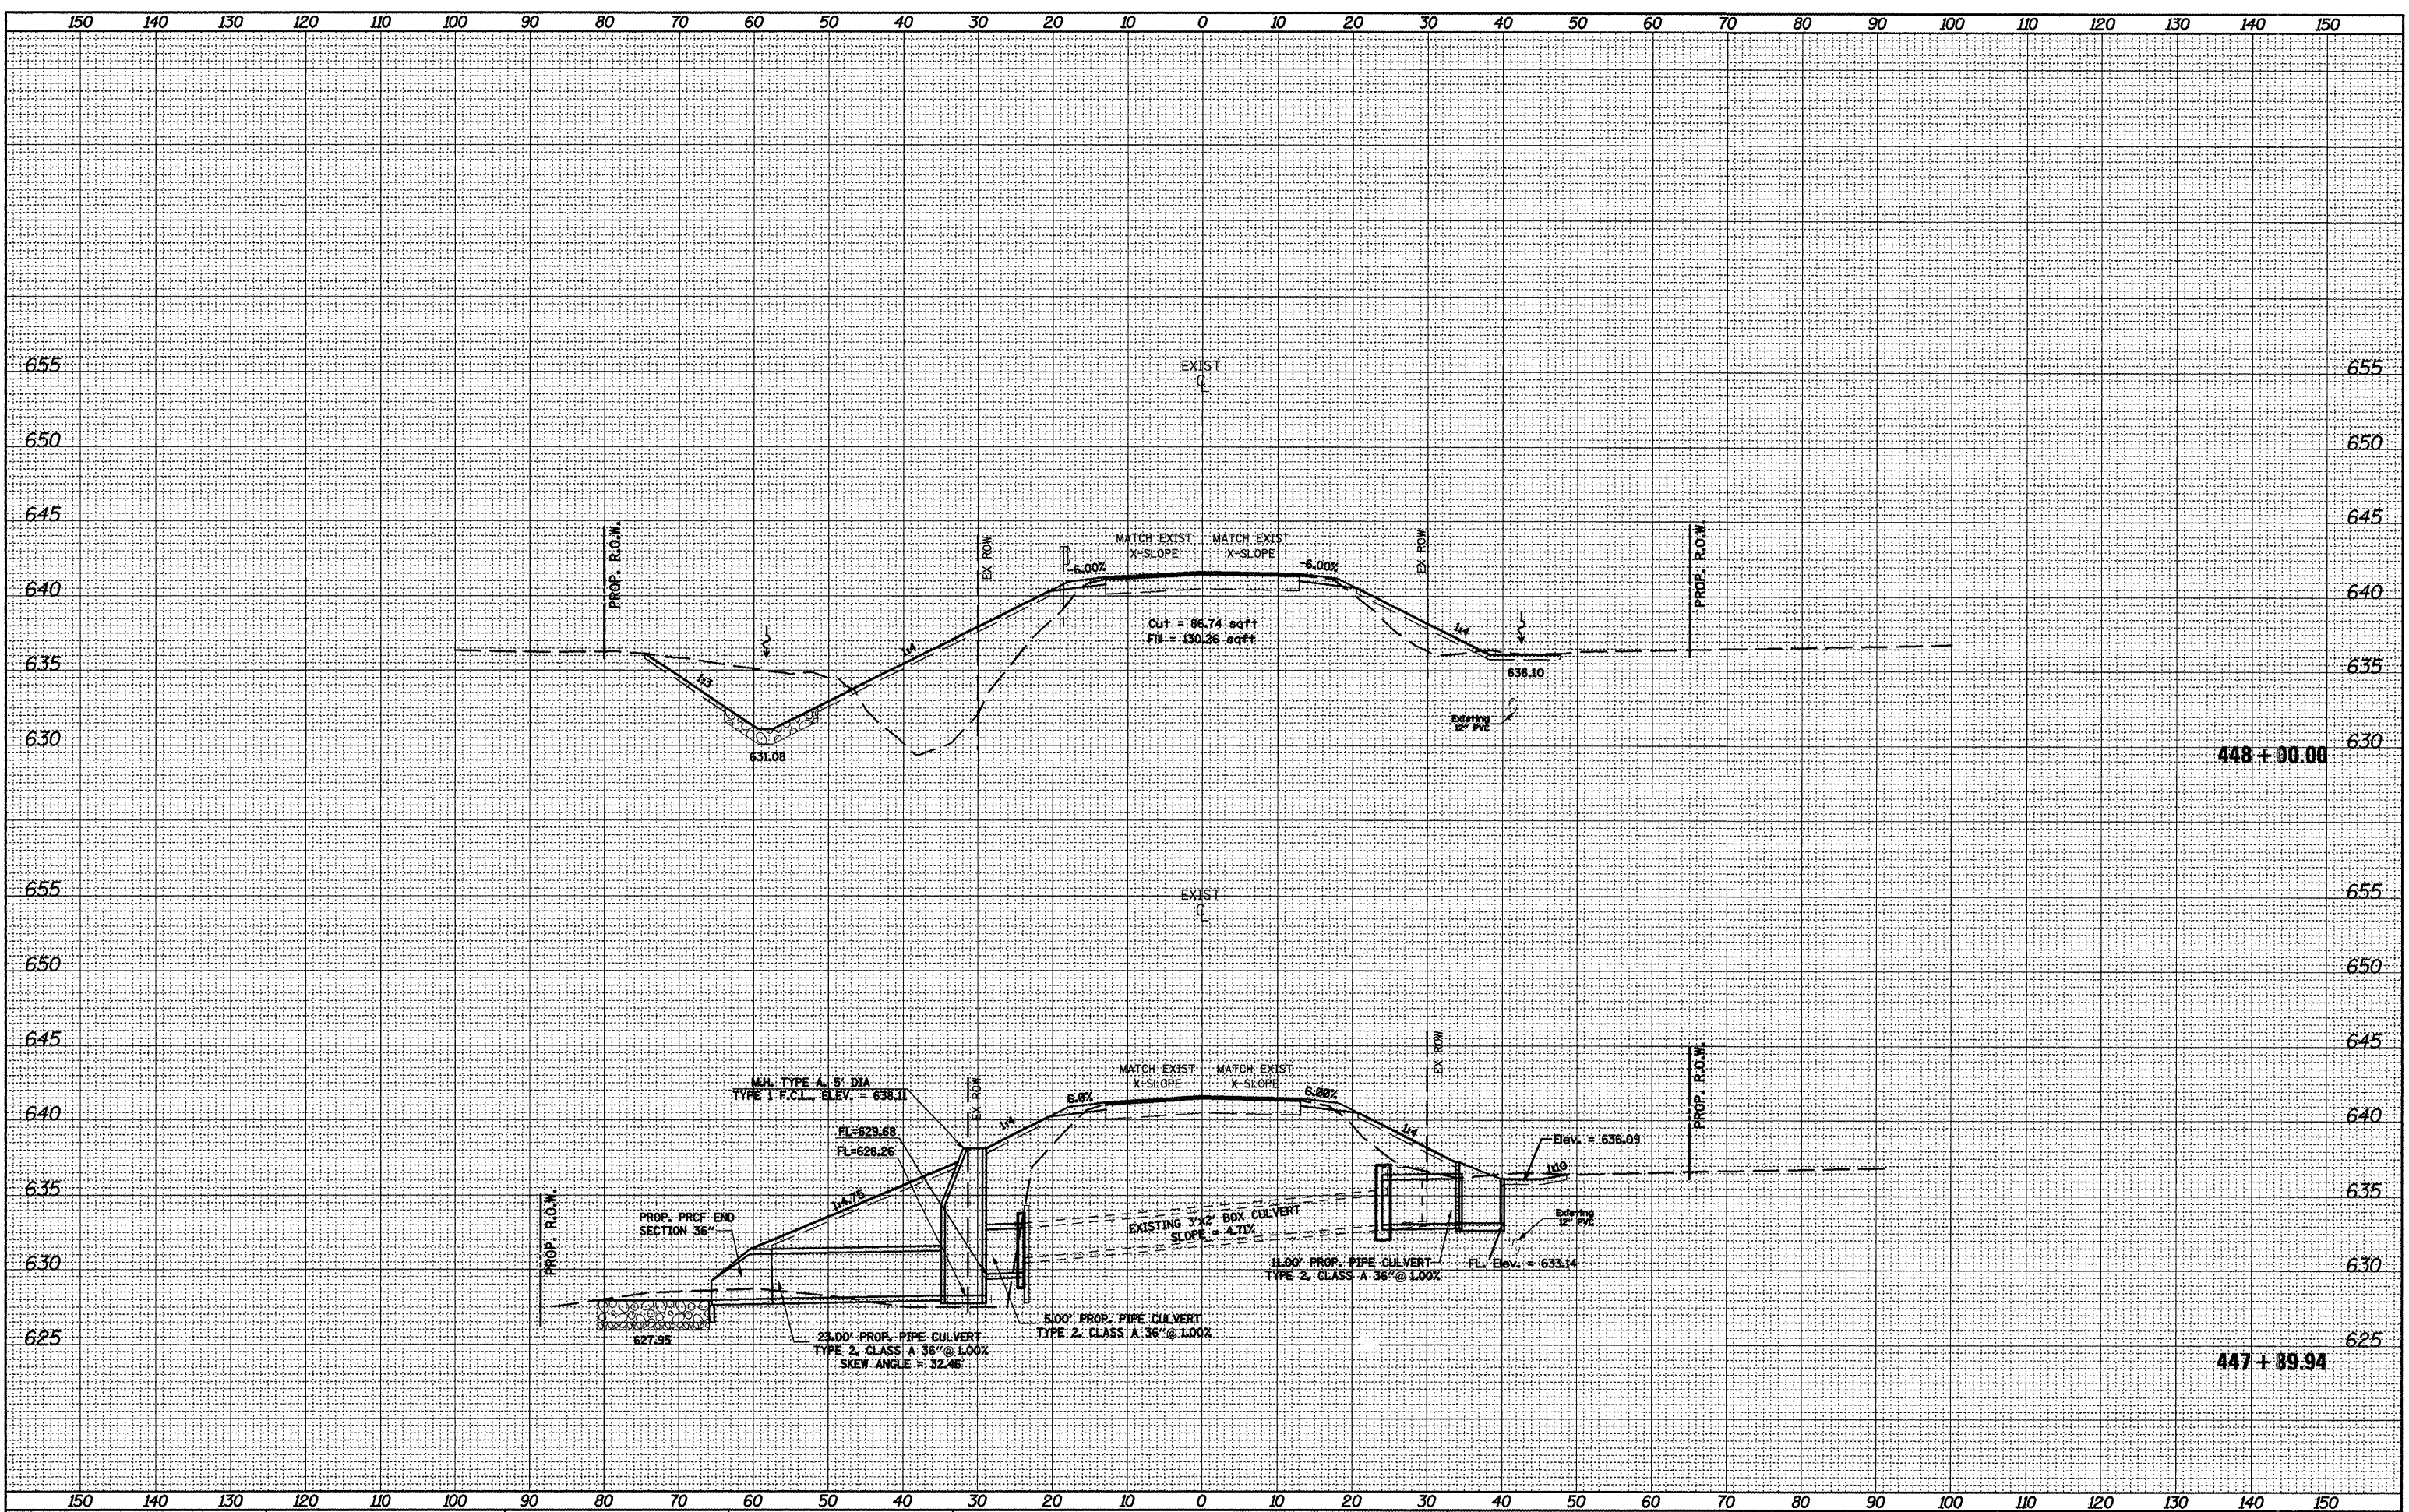

FILE NAME =
 xsheet13opt2.dgn

USER NAME = crespole
 DESIGNED -
 DRAWN -
 PLOT SCALE = 28.0000' / IN.
 CHECKED -
 PLOT DATE = 4/8/2011
 DATE -

REVISED -
 REVISED -
 REVISED -
 REVISED -

STATE OF ILLINOIS
DEPARTMENT OF TRANSPORTATION

CROSS SECTIONS
 SCALE: SHEET NO. OF SHEETS STA. 447+89.94 TO STA. 448+00.00

F.A.P. RTE.	SECTION	COUNTY	TOTAL SHEETS	SHEET NO.
685	**	.	329	280
CONTRACT NO. 68599				
ILLINOIS FED. AID PROJECT				