


SURVEYED
 SURVEY
 PLOTTED
 TEMPLATE
 NOTE BOOK
 AREAS
 CHECKED
 NO.

SURVEYED
 SURVEY
 PLOTTED
 TEMPLATE
 NOTE BOOK
 AREAS
 CHECKED
 NO.

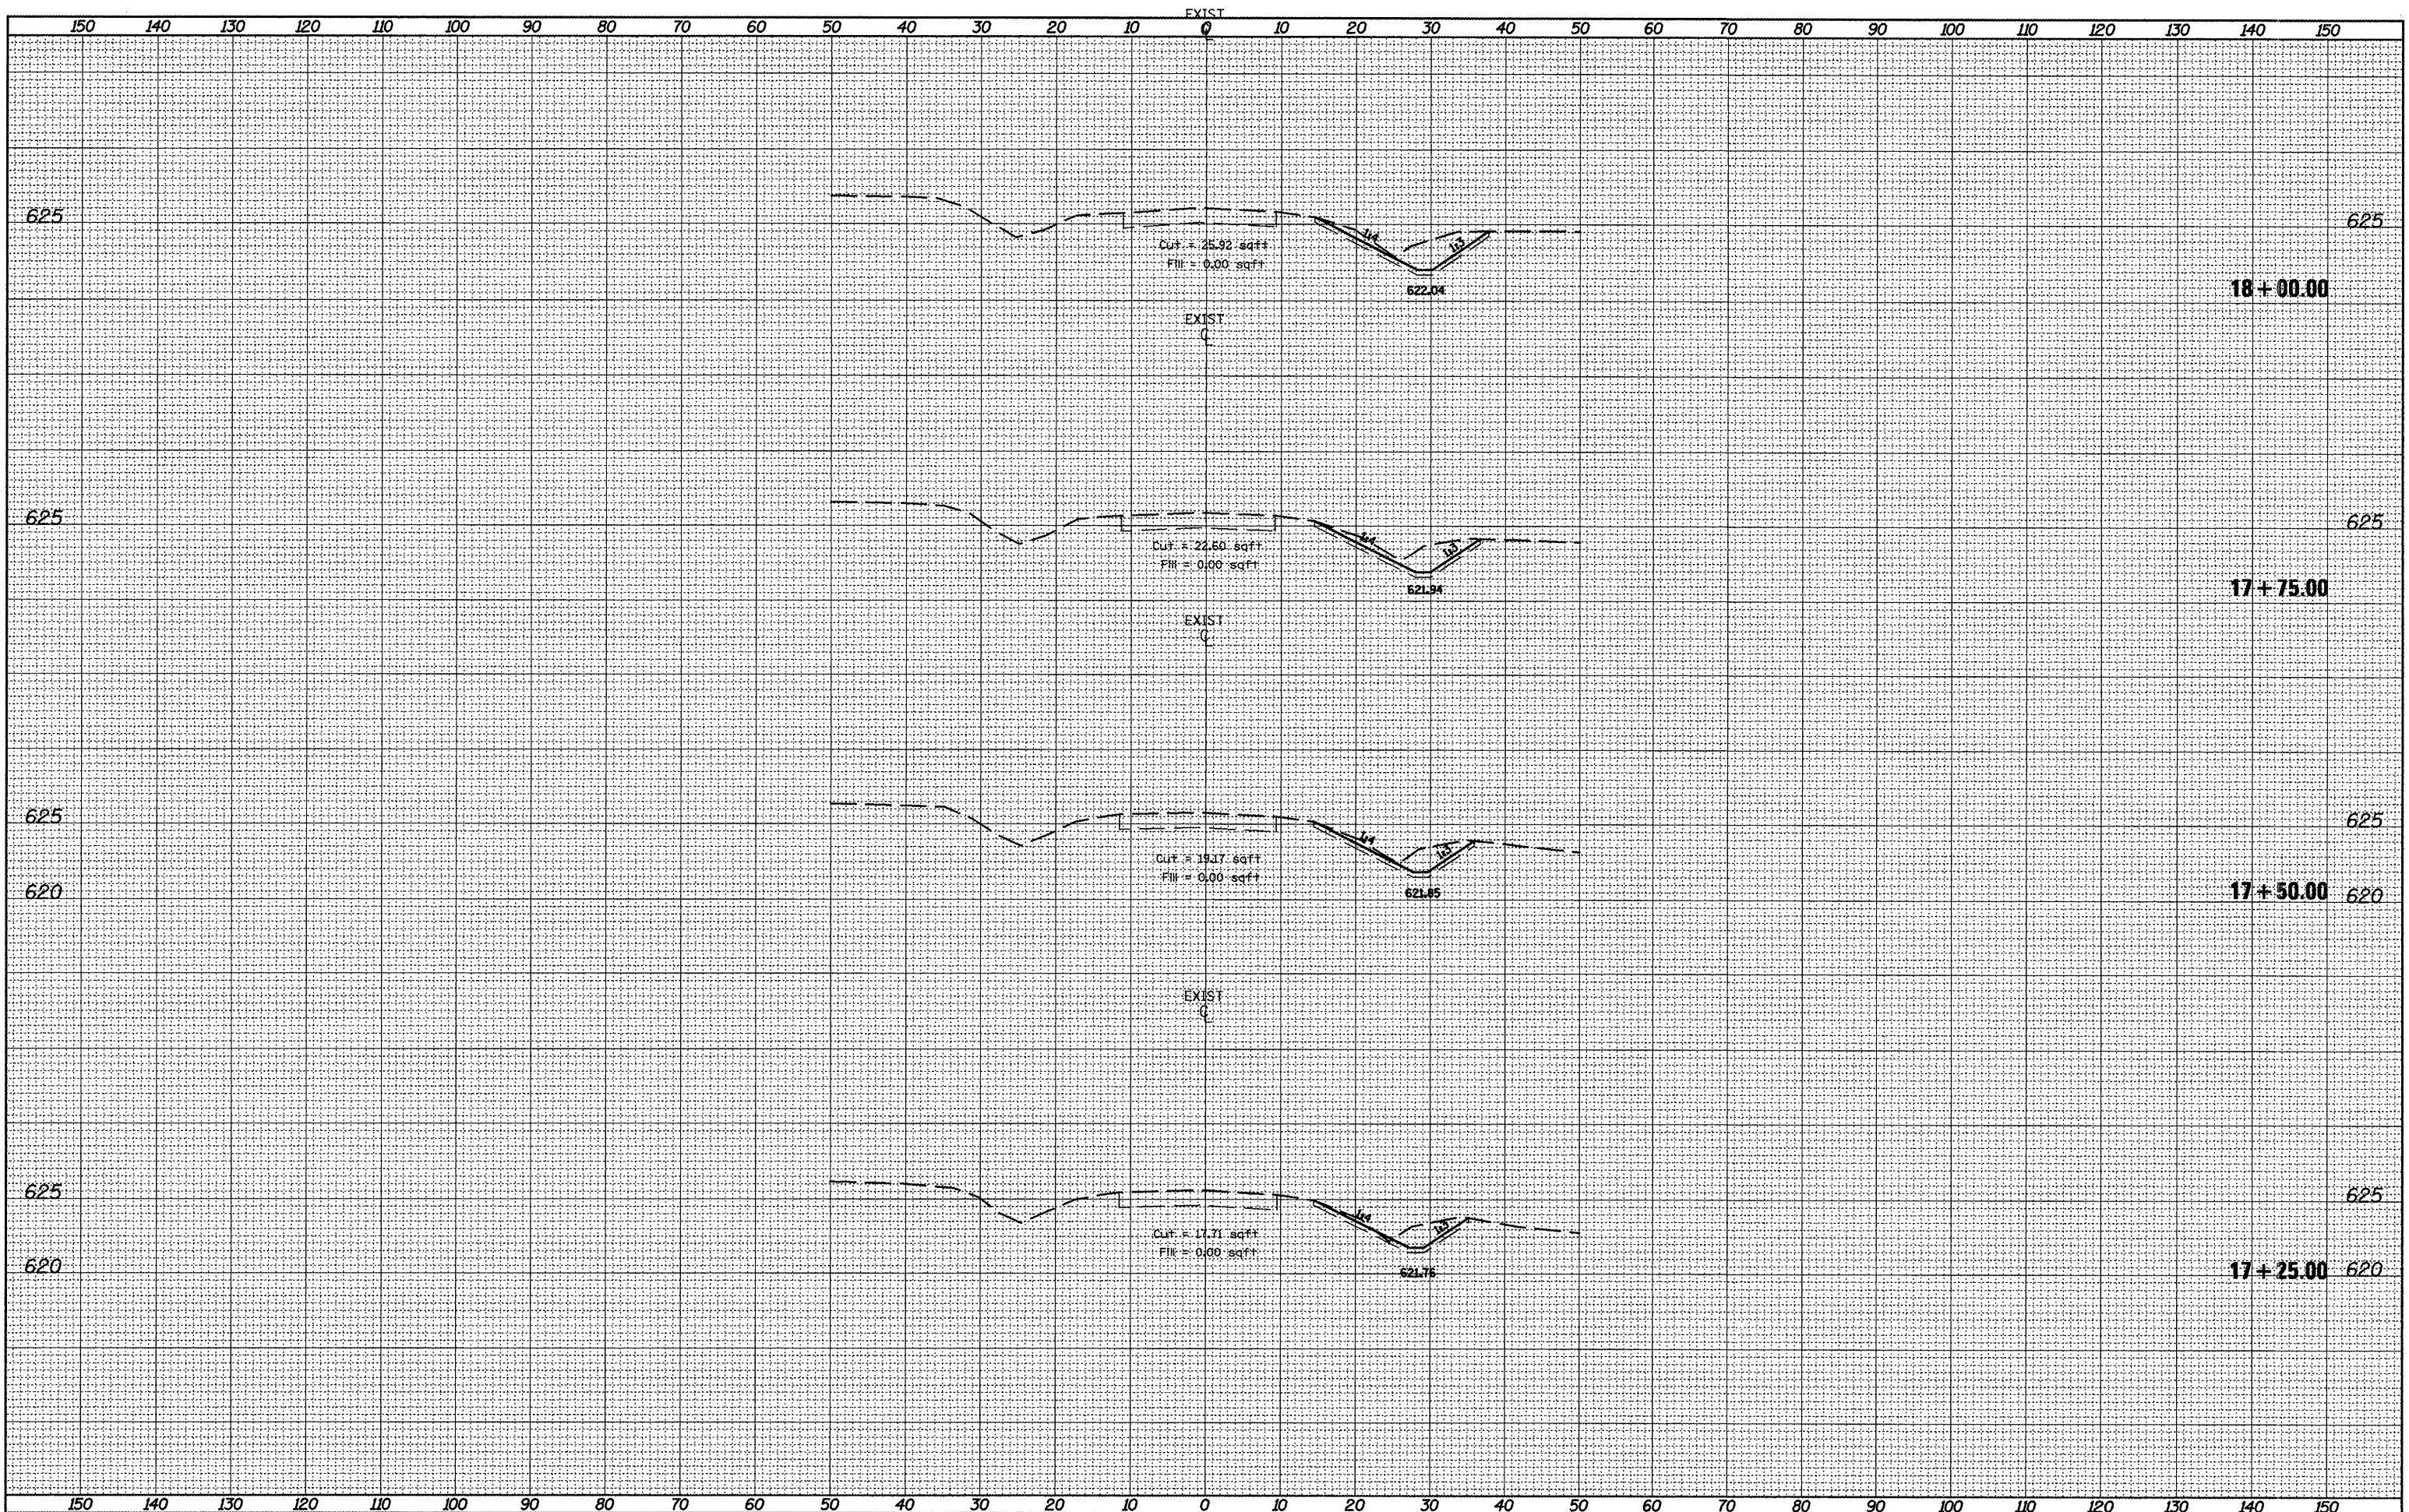

FILE NAME =
 xssheet-culvert6&7.dgn

USER NAME = mendezpj
 PLOT SCALE = 28,0000' / IN.
 PLOT DATE = 3/25/2011

DESIGNED -	REVISED -
DRAWN -	REVISED -
CHECKED -	REVISED -
DATE -	REVISED -

**STATE OF ILLINOIS
 DEPARTMENT OF TRANSPORTATION**

CROSS SECTIONS - CH 15

SCALE: SHEET NO. OF SHEETS STA. 17+25.00 TO STA. 18+00.00

F.A.P. RTE. 685	SECTION **	COUNTY *	TOTAL SHEETS 329	SHEET NO. 328
CONTRACT NO. 68599			ILLINOIS FED. AID PROJECT	

** (37-30RS-3-39RS-5d30) Fulton, McDonough