
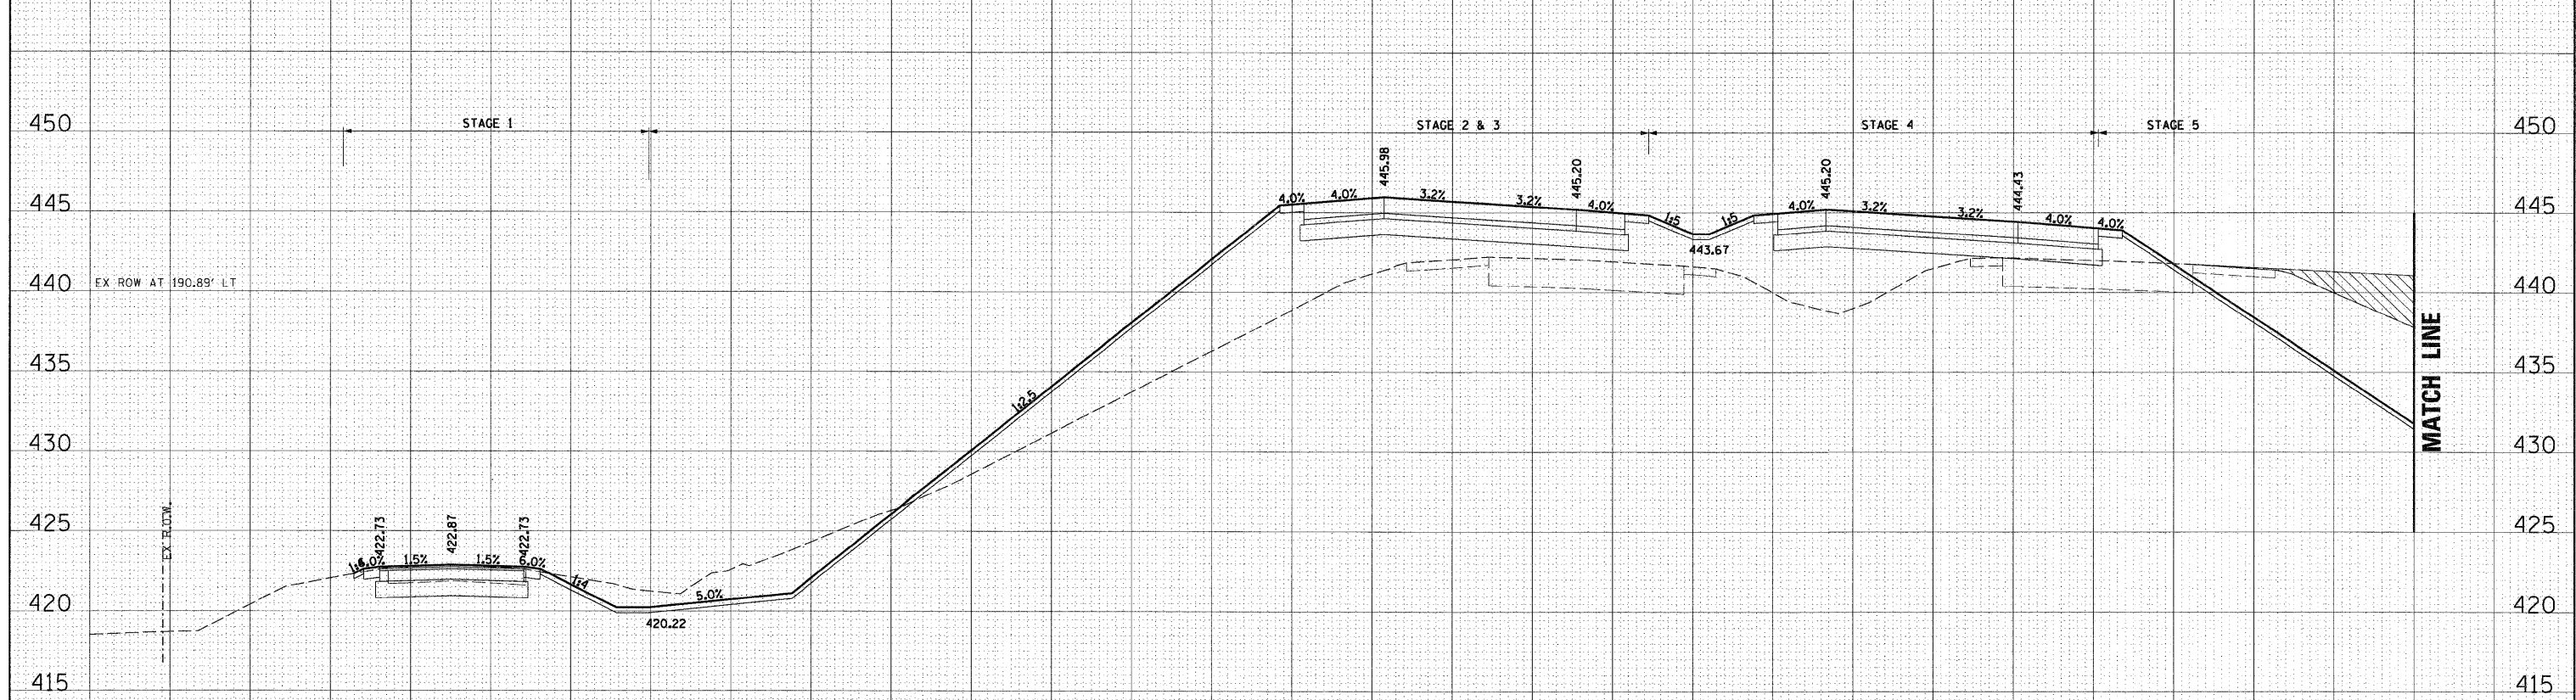


DATE	
BY	
FINAL SURVEY	SURVEYED
NOTE BOOK NO.	PLOTTED
	TEMPLATE
	AREAS CHECKED

DATE	
BY	
ORIGINAL SURVEY	SURVEYED
NOTE BOOK NO.	PLOTTED
	TEMPLATE
	AREAS CHECKED

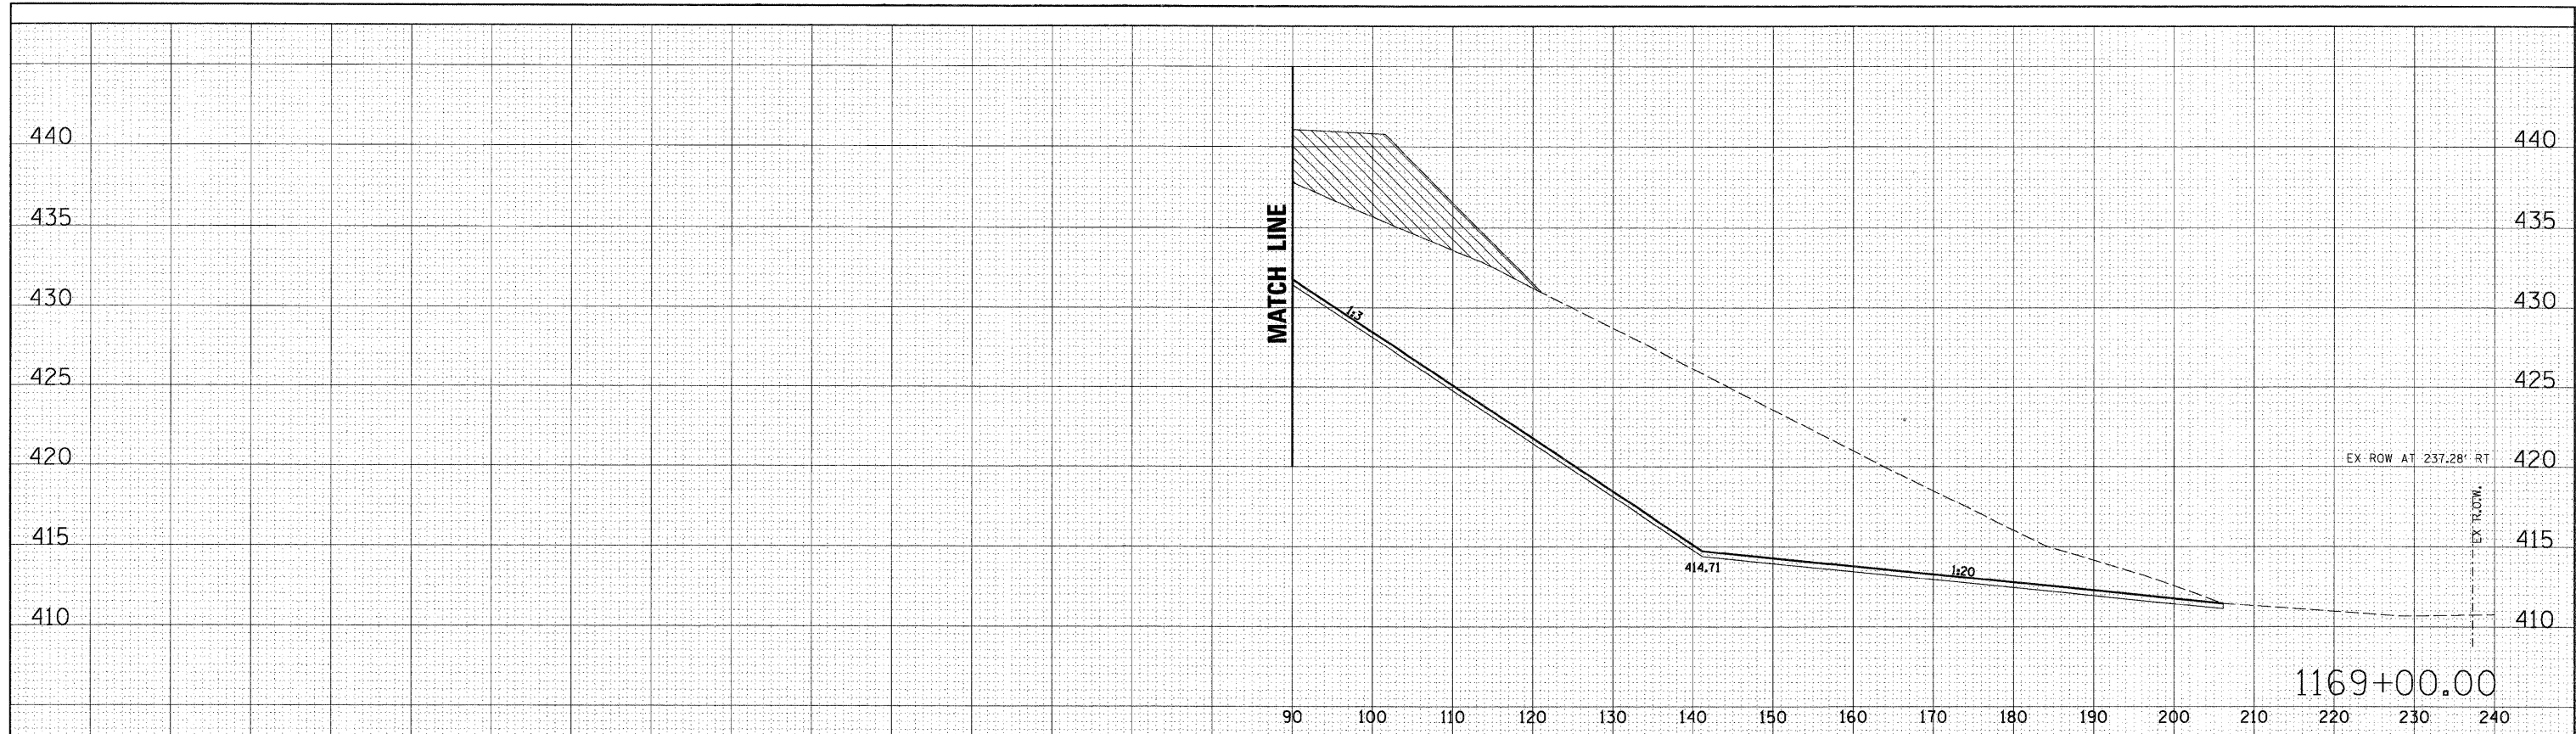

STAGE 1 = 0.00	CUT = 34.96	FILL = 0.00	TOPSOIL PLACE = 4.93
STAGE 3 = 0.00	CUT = 58.98	FILL = 283.95	TOPSOIL PLACE = 26.28
STAGE 3A = 0.00	CUT = 0.00	FILL = 0.00	TOPSOIL PLACE = 0.00
STAGE 4 = 0.00	CUT = 0.00	FILL = 134.92	TOPSOIL PLACE = 0.00
STAGE 5 = 0.00	CUT = 925.10	FILL = 27.15	TOPSOIL PLACE = 50.85
STAGE 6 = 0.00	CUT = 0.00	FILL = 0.00	TOPSOIL PLACE = 0.00
STAGE 7 = 0.00	CUT = 0.00	FILL = 0.00	TOPSOIL PLACE = 0.00

- PRE-STAGE CUT AREAS
- TEMPORARY PAVEMENT AREAS