


|                          |                               |                     |                        |                     |
|--------------------------|-------------------------------|---------------------|------------------------|---------------------|
| ROUTE NO.<br>FAU<br>8390 | SECTION<br>04-00084-<br>04-PV | COUNTY<br>EFFINGHAM | TOTAL<br>SHEETS<br>139 | SHEET<br>NO.<br>132 |
| FED. ROAD DIST. NO. 7    |                               | ILLINOIS            | CONTRACT #85639        |                     |

120 130 CONTRACT #85639

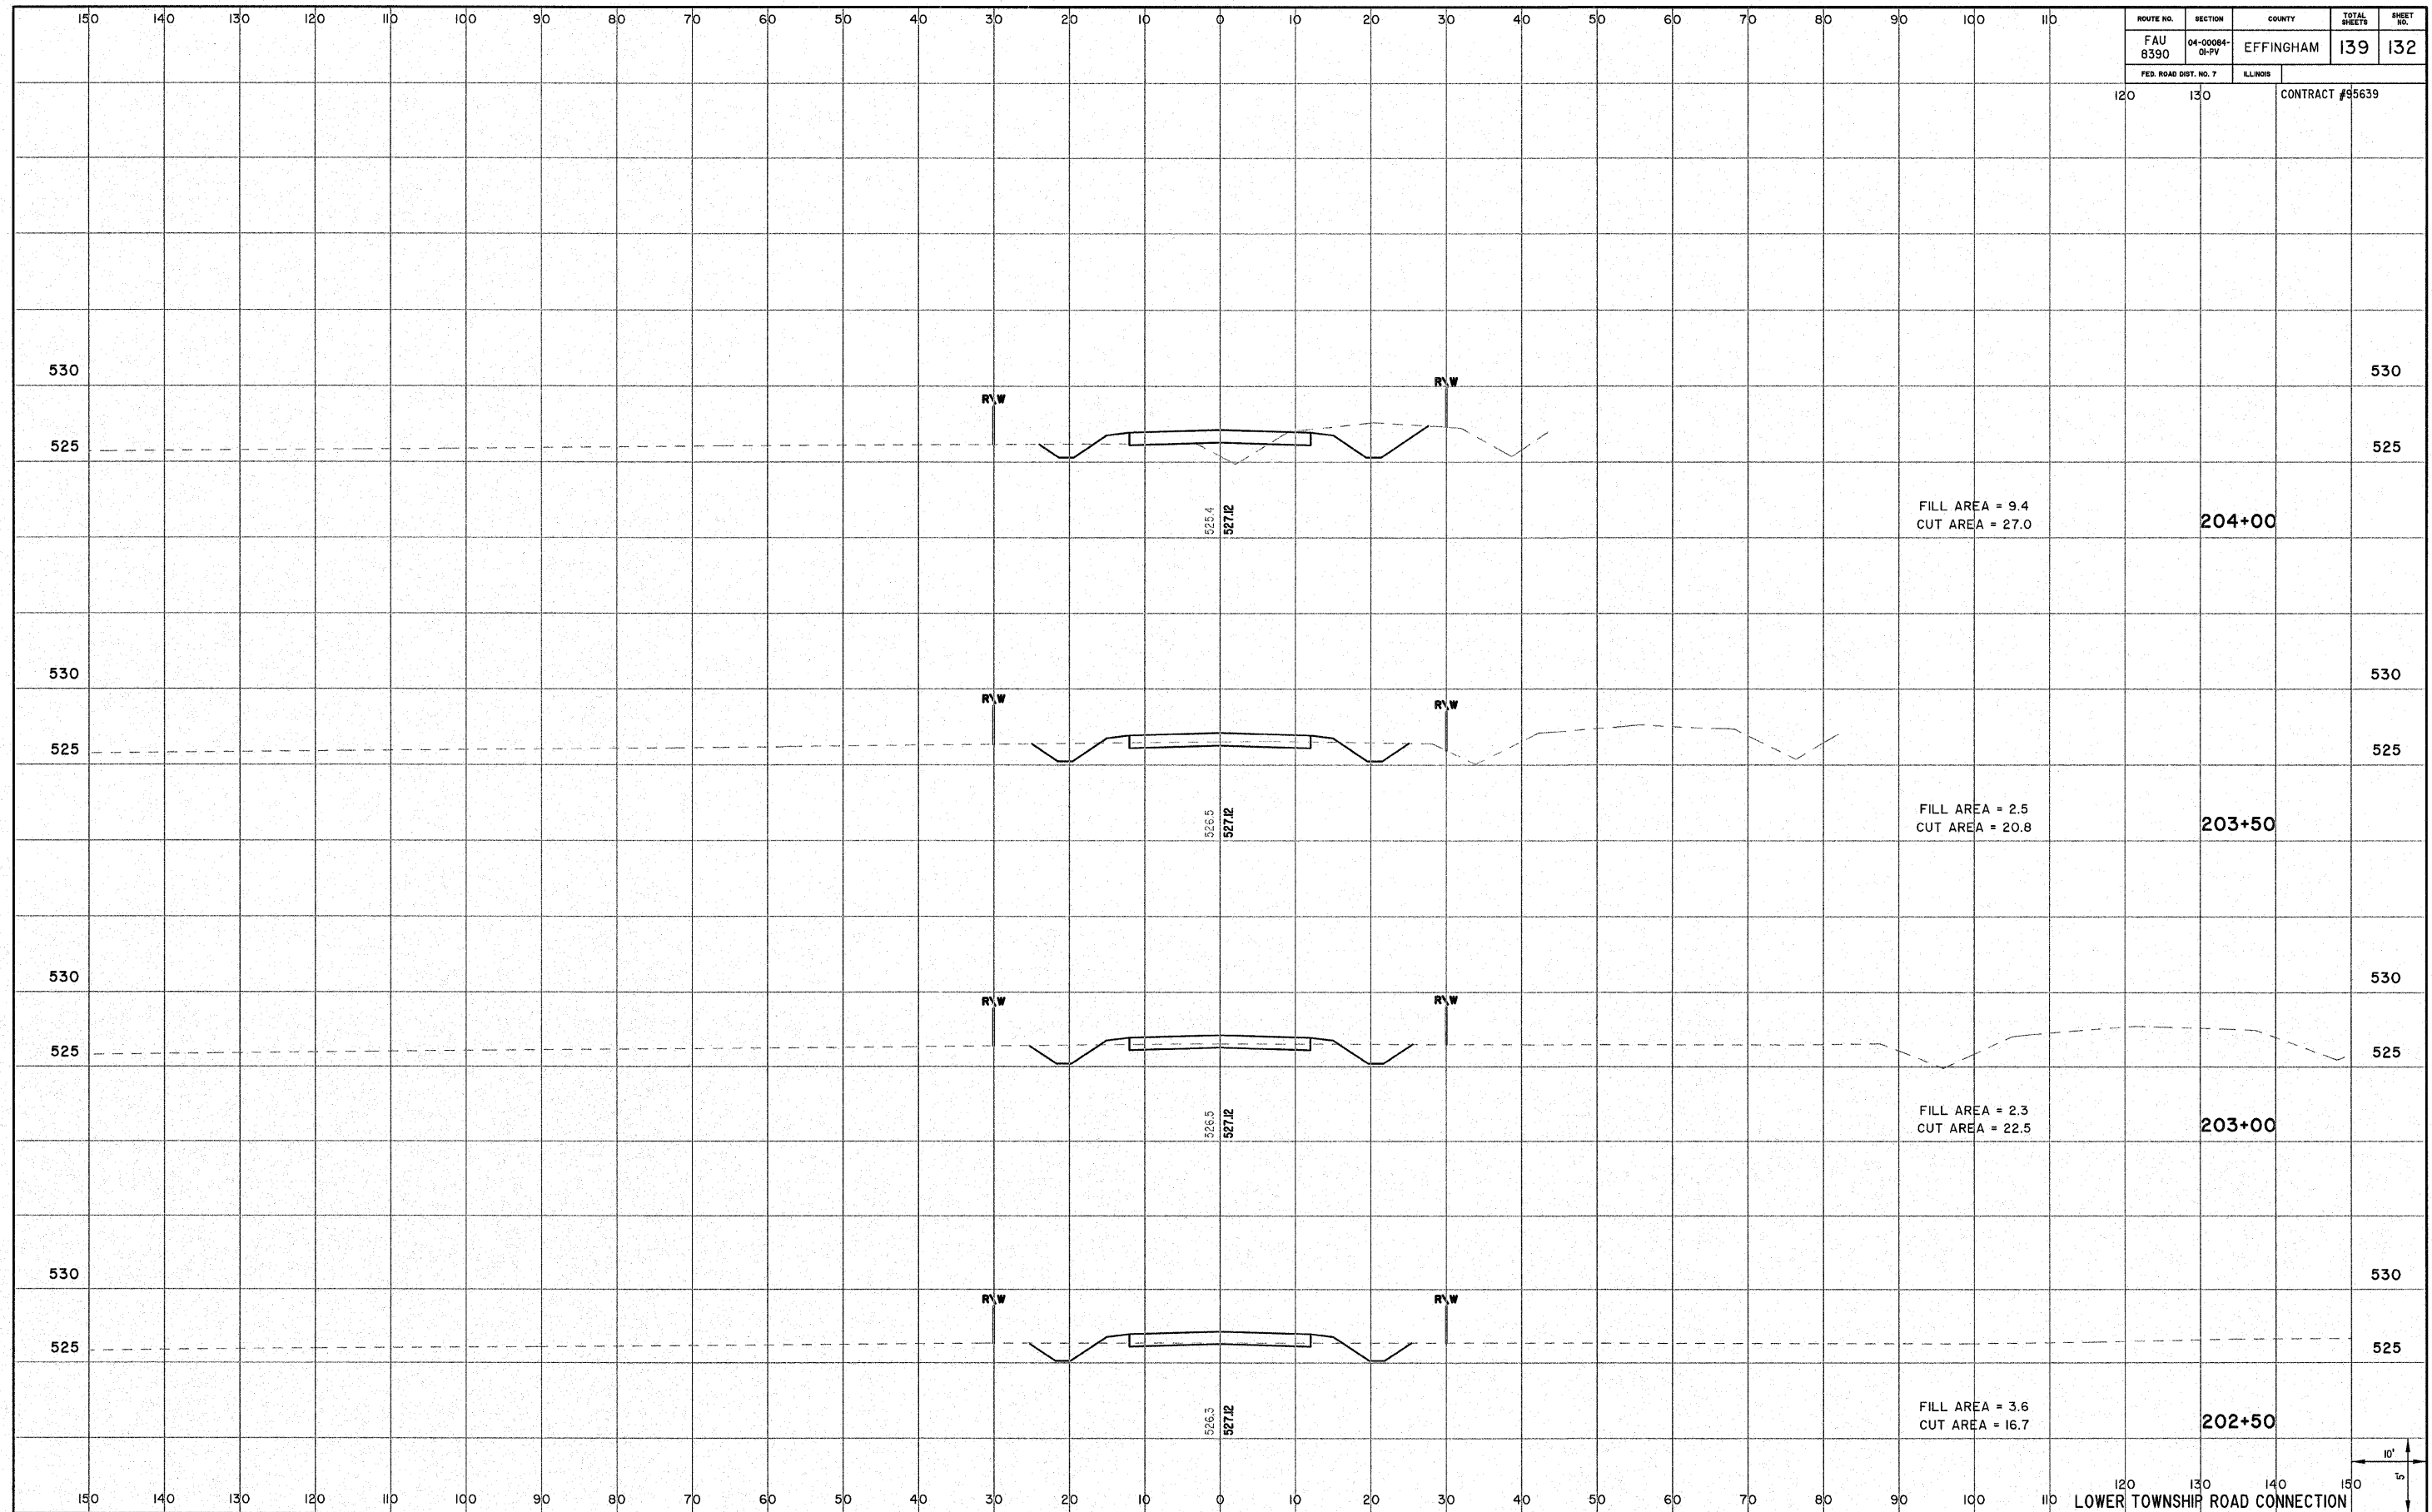

120 130 140 150  
LOWER TOWNSHIP ROAD CONNECTION

