


F.A.U. ROUTE	SECTION	COUNTY	TOTAL SHEETS	SHEET NUMBER
9148	06-00059-00-PV 08-00059-01-PV	ST. CLAIR	61	55
STA. 978+71.62		TO STA. 1032+57.37		
FEDERAL AID PROJECT		CONTRACT 97447		

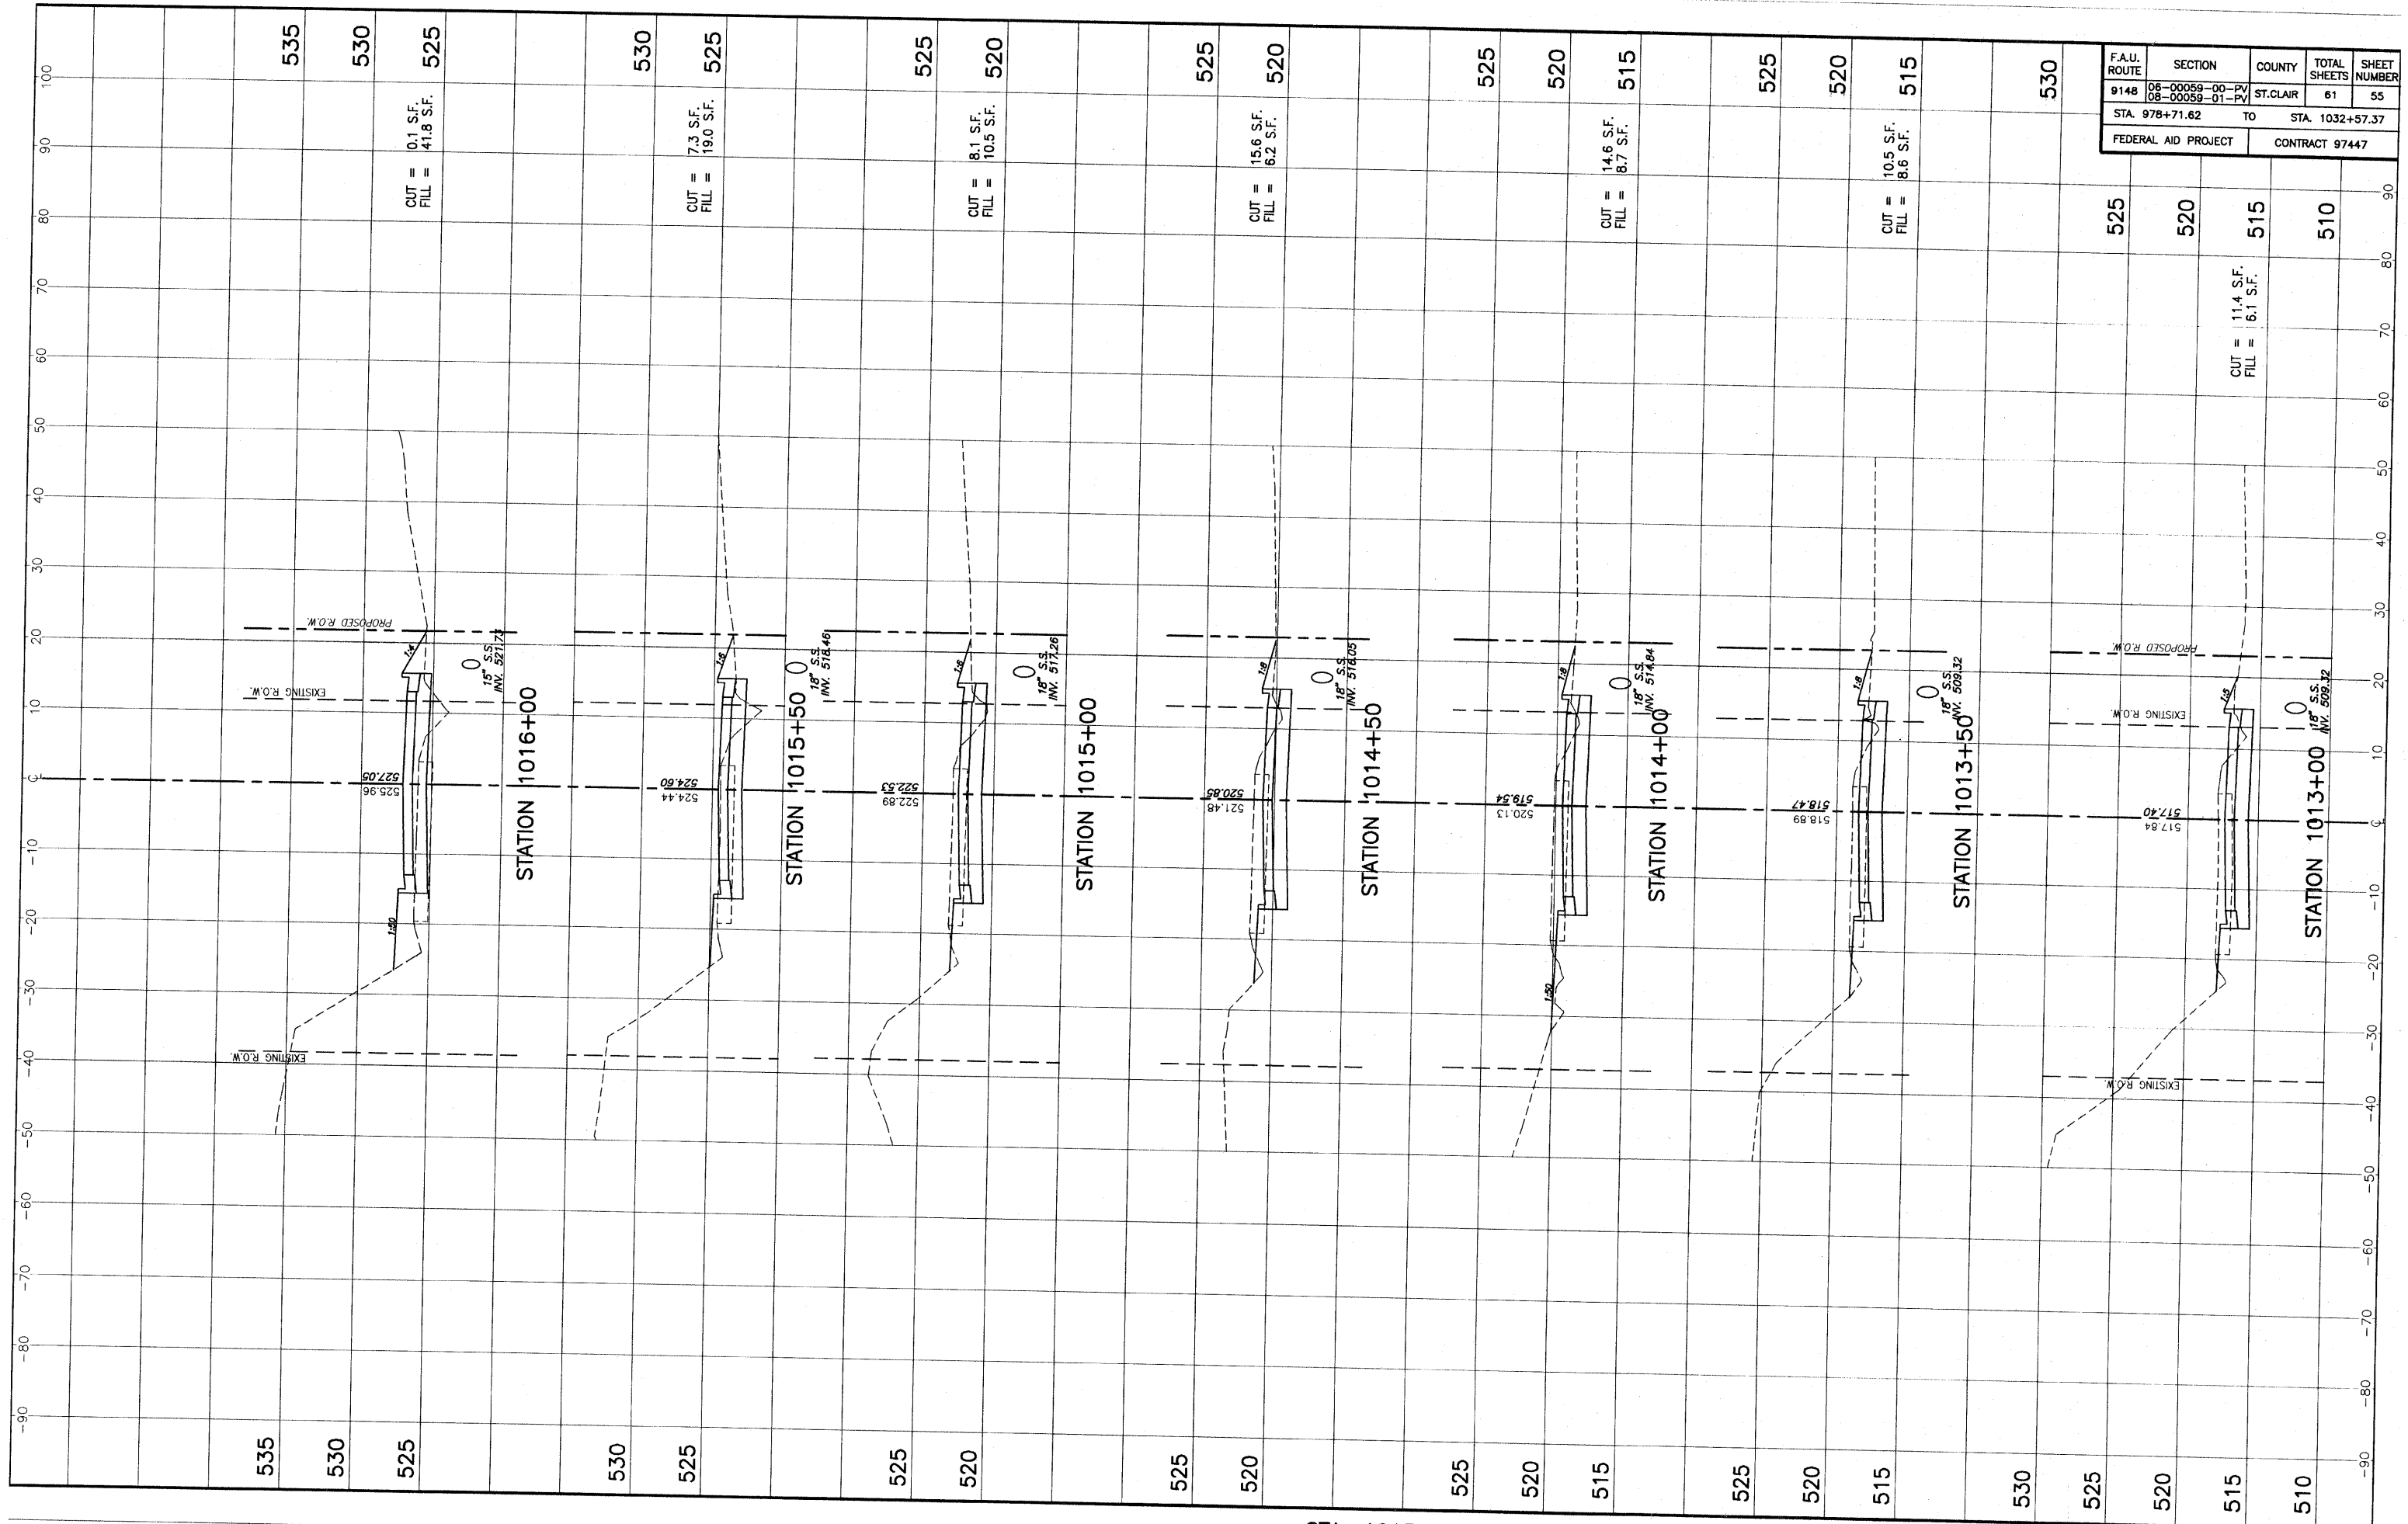

STA. 1013+00 - STA. 1016+00 CROSS SECTIONS MILBURN SCHOOL ROAD IMPROVEMENTS ST. CLAIR COUNTY, ILLINOIS