


SCALE: HORZ: 1"=5'
VERT: 1"=5'


SECTION	COUNTY	TOTAL SHEETS	SHEET NO.
05-00218-01-WR	MADISON	55	28

CONTRACT NO. 97456

93+57.50 P.E. LT.

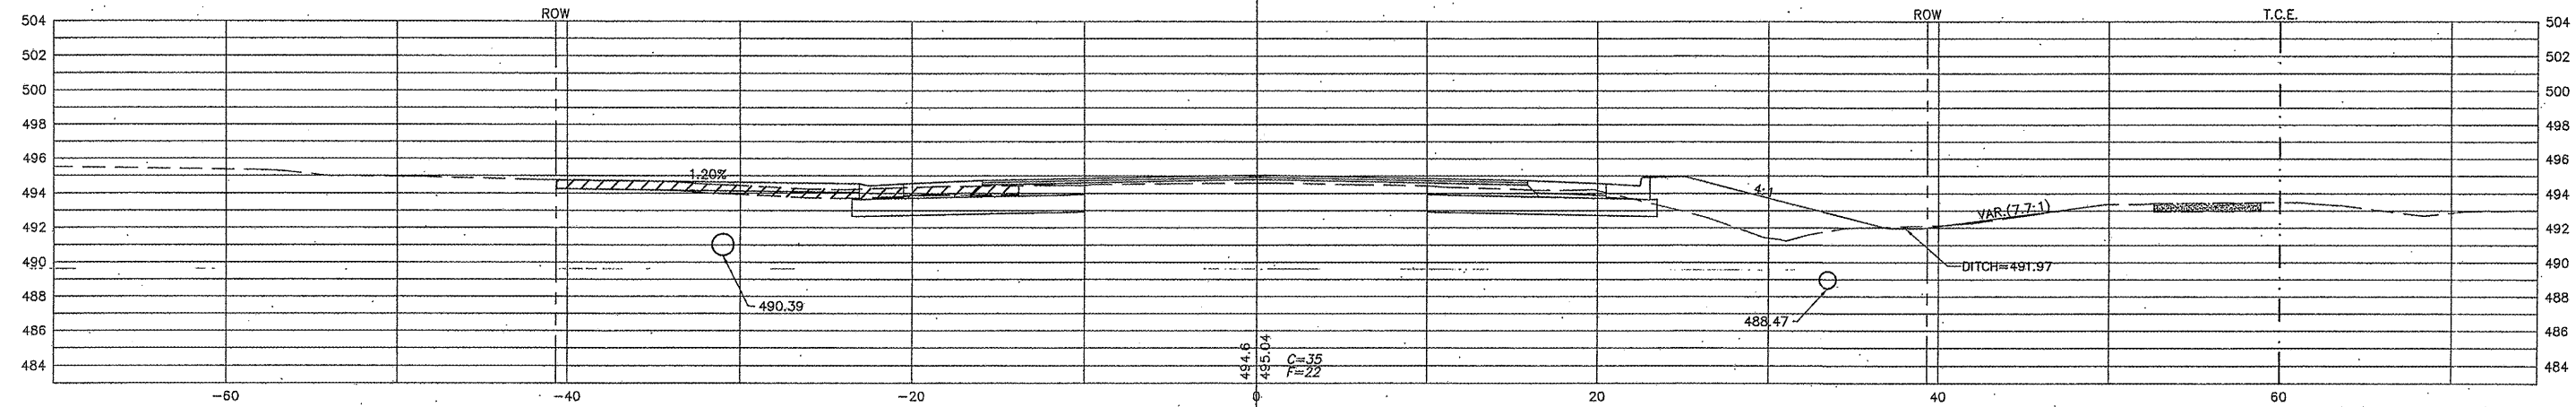

93+25

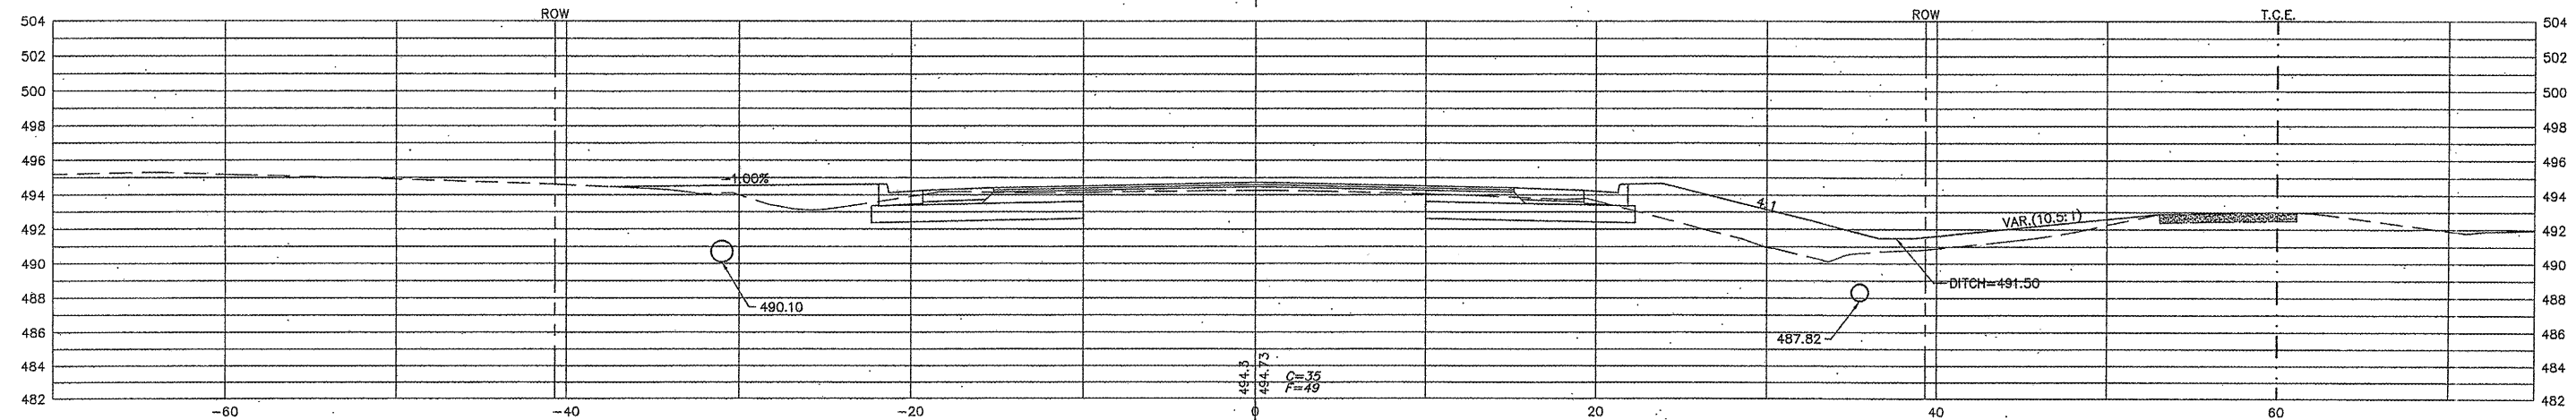

93+00

