


SCALE: HORZ: 1"=5'
VERT: 1"=5'


SECTION	COUNTY	TOTAL SHEETS	SHEET NO.
05-00218-01-WR	MADISON	55	30

CONTRACT NO. 97456

95+93 C.E. RT.

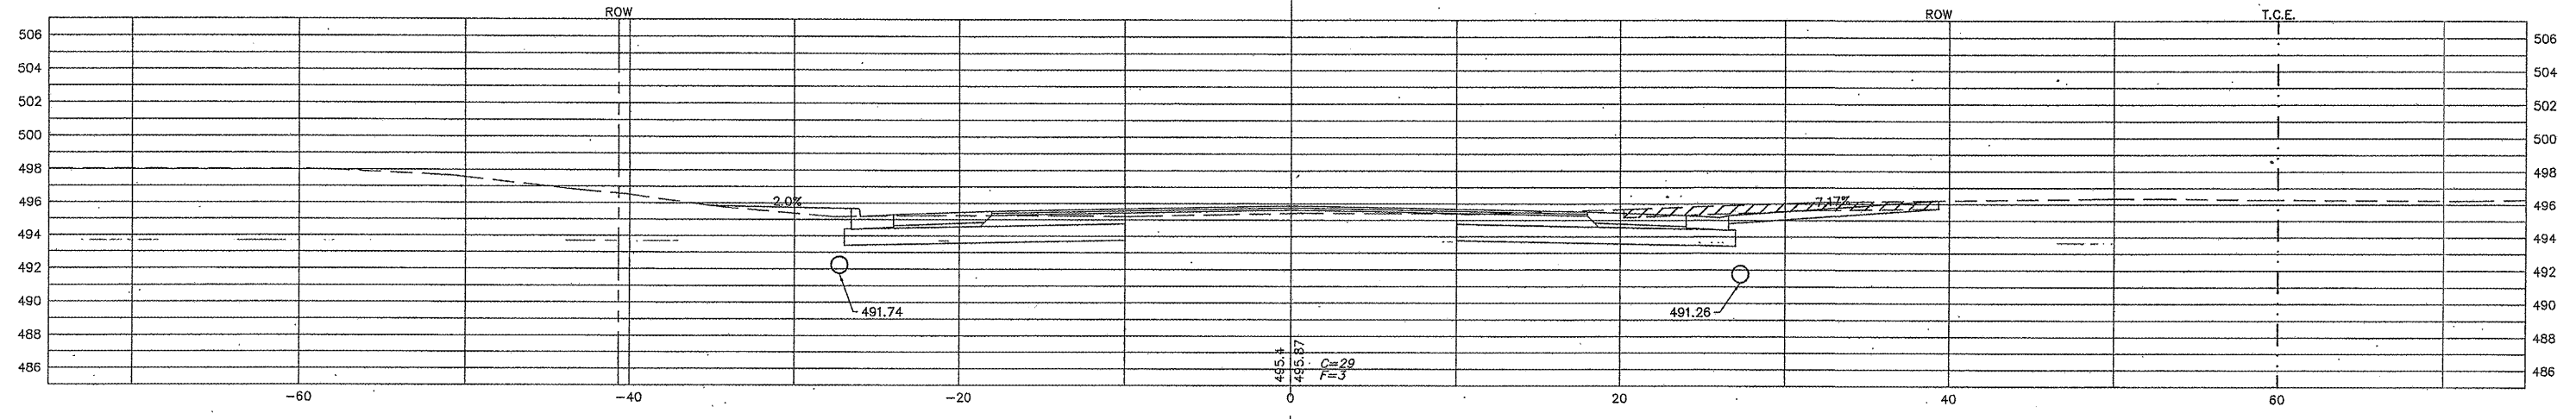

95+75

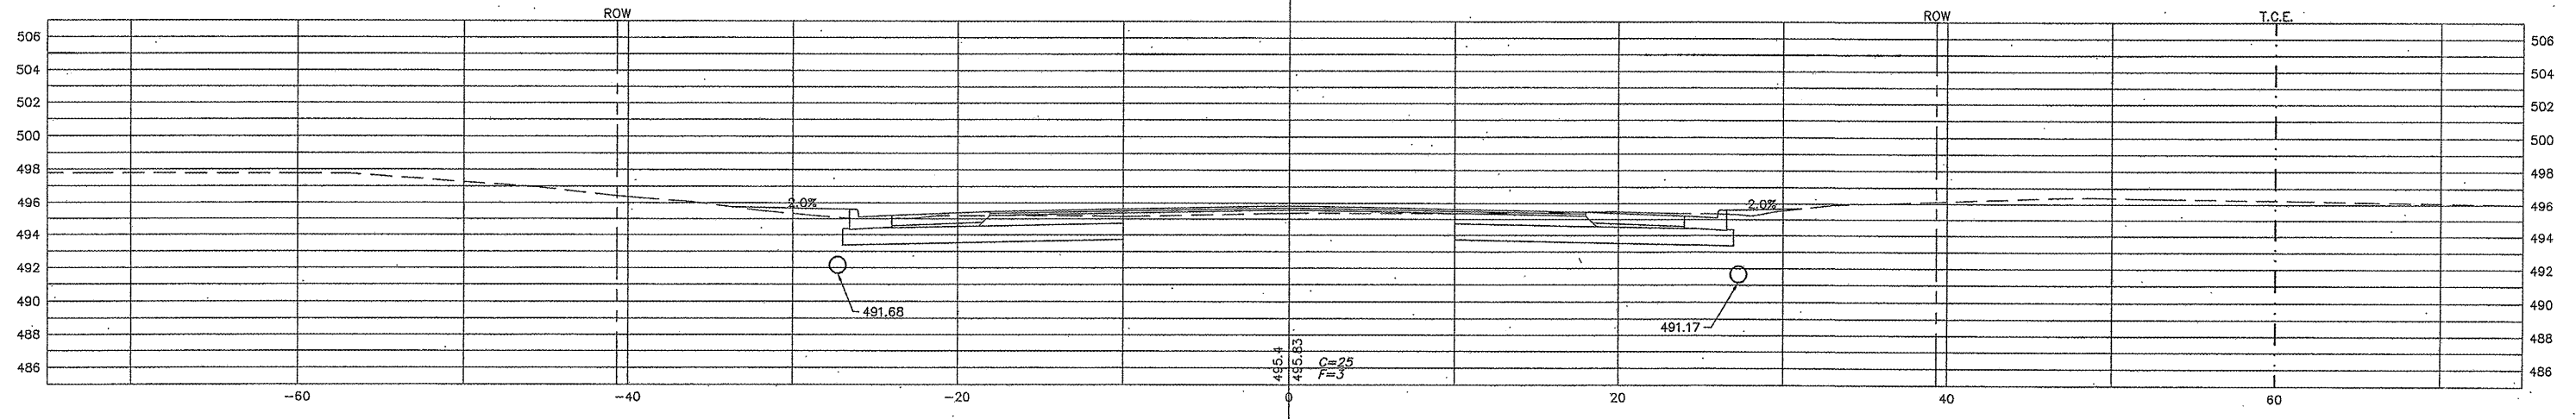

95+00

