


SCALE: HORZ: 1"=5'  
VERT: 1"=5'


SECTION	COUNTY	TOTAL SHEETS	SHEET NO.
05-00218-01-WR	MADISON	55	36

CONTRACT NO. 97456

103+60

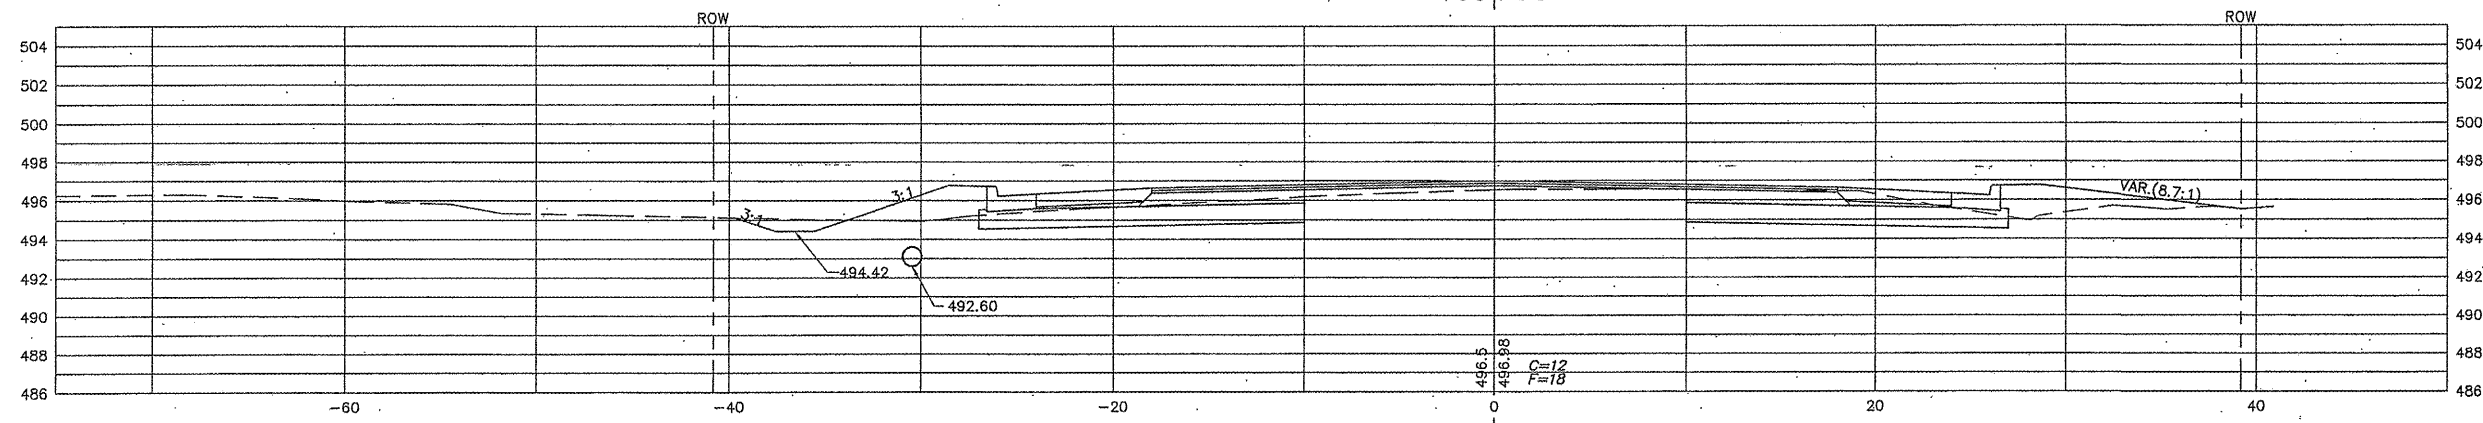

103+00

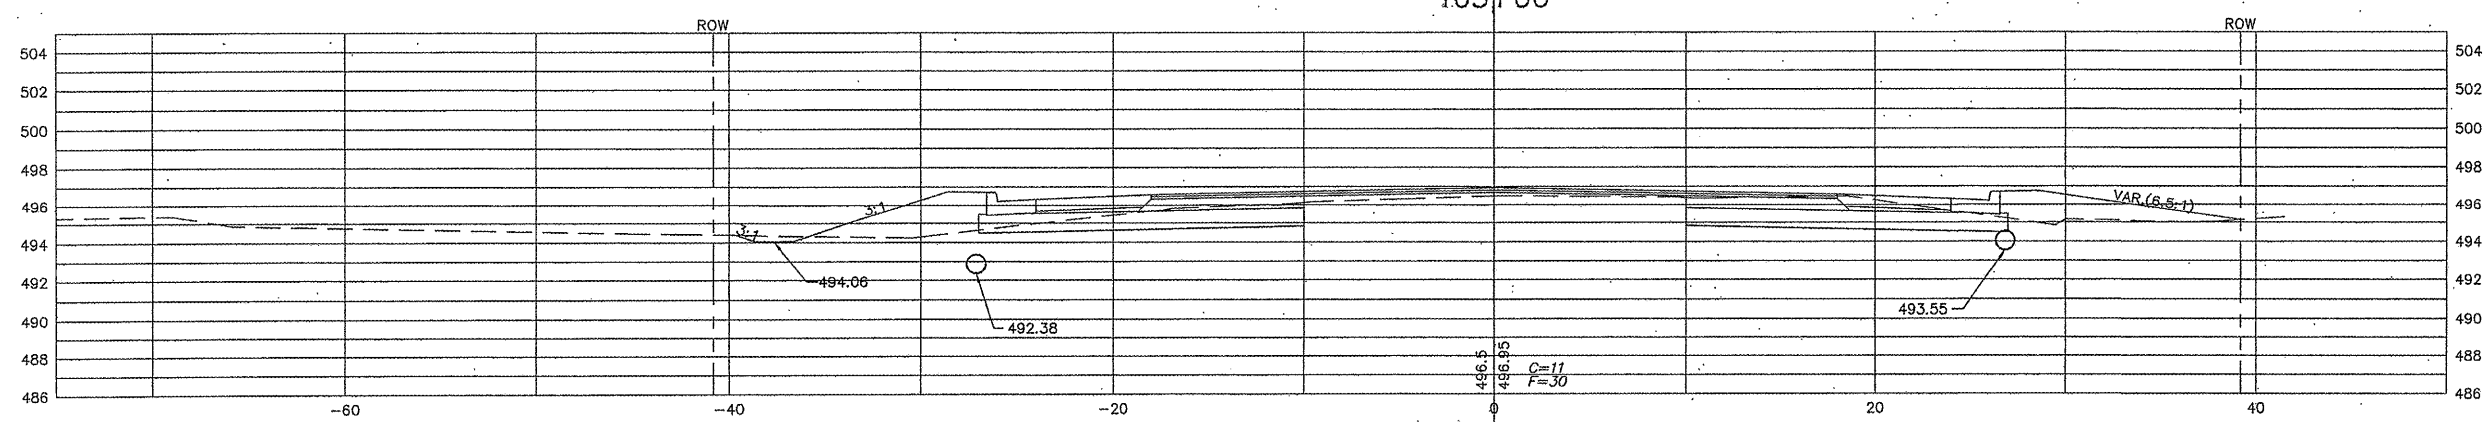

102+50

