


SCALE: HORZ: 1"=5'  
VERT: 1"=5'


SECTION	COUNTY	TOTAL SHEETS	SHEET NO.
05-00218-01-WR	MADISON	55	39

CONTRACT NO. 97456

107+32 C.E. LT.

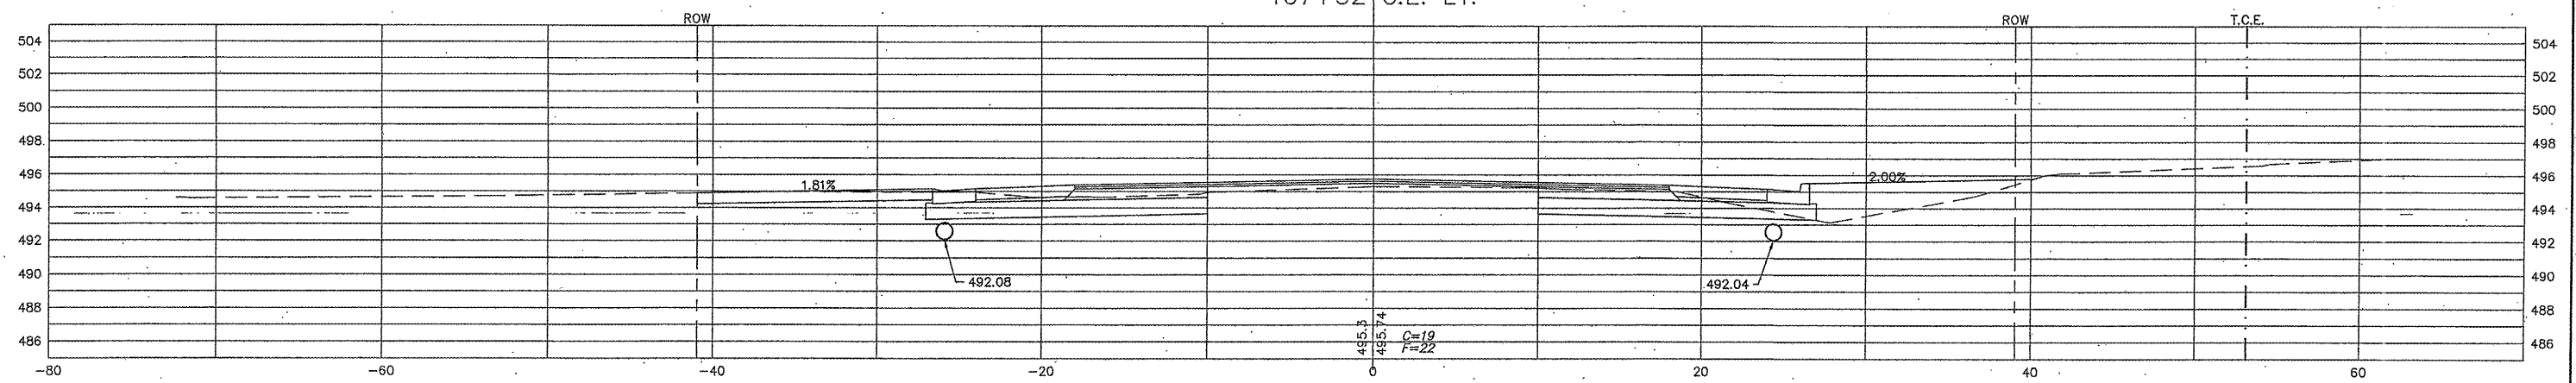

107+00

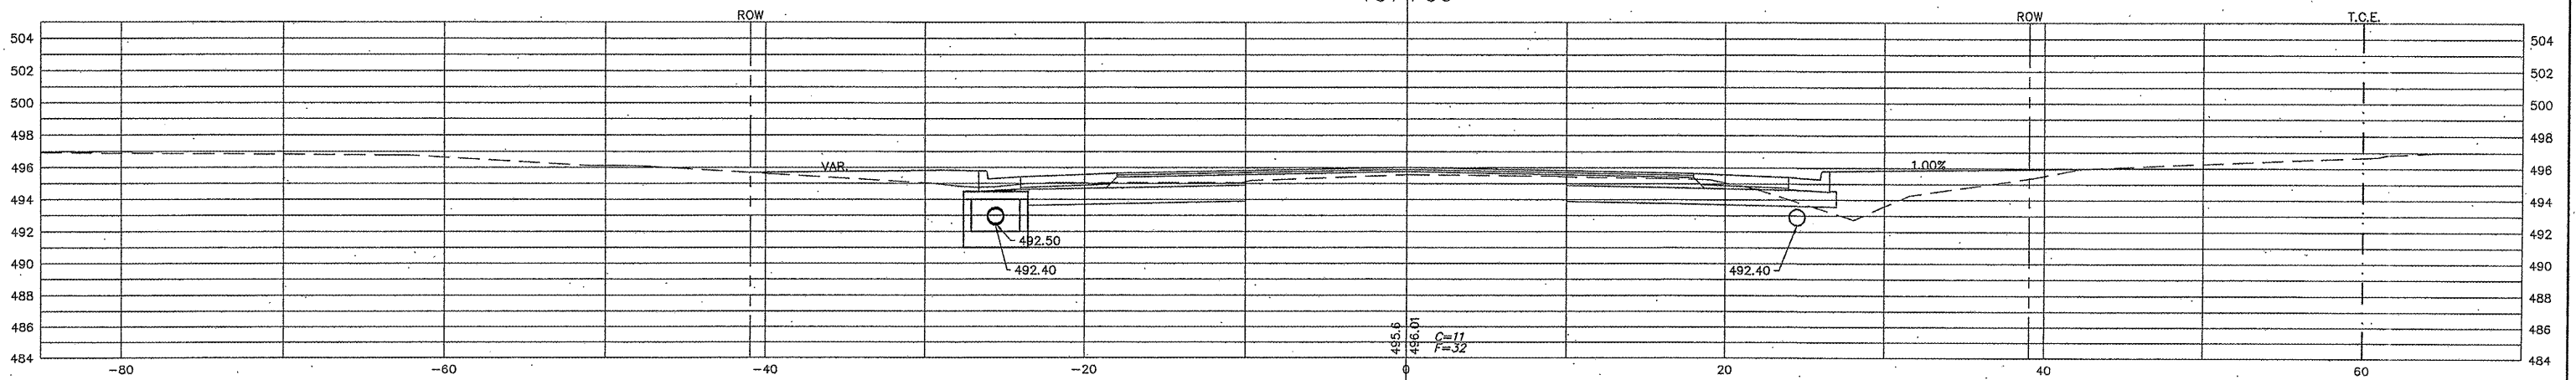

106+53.50 C.E. RT.

