


SCALE: HORZ: 1"=5'
VERT: 1"=5'


SECTION	COUNTY	TOTAL SHEETS	SHEET NO.
05-00218-01-WR	MADISON	55	41

CONTRACT NO. 97456

109+71 P.E. LT. SKEWED

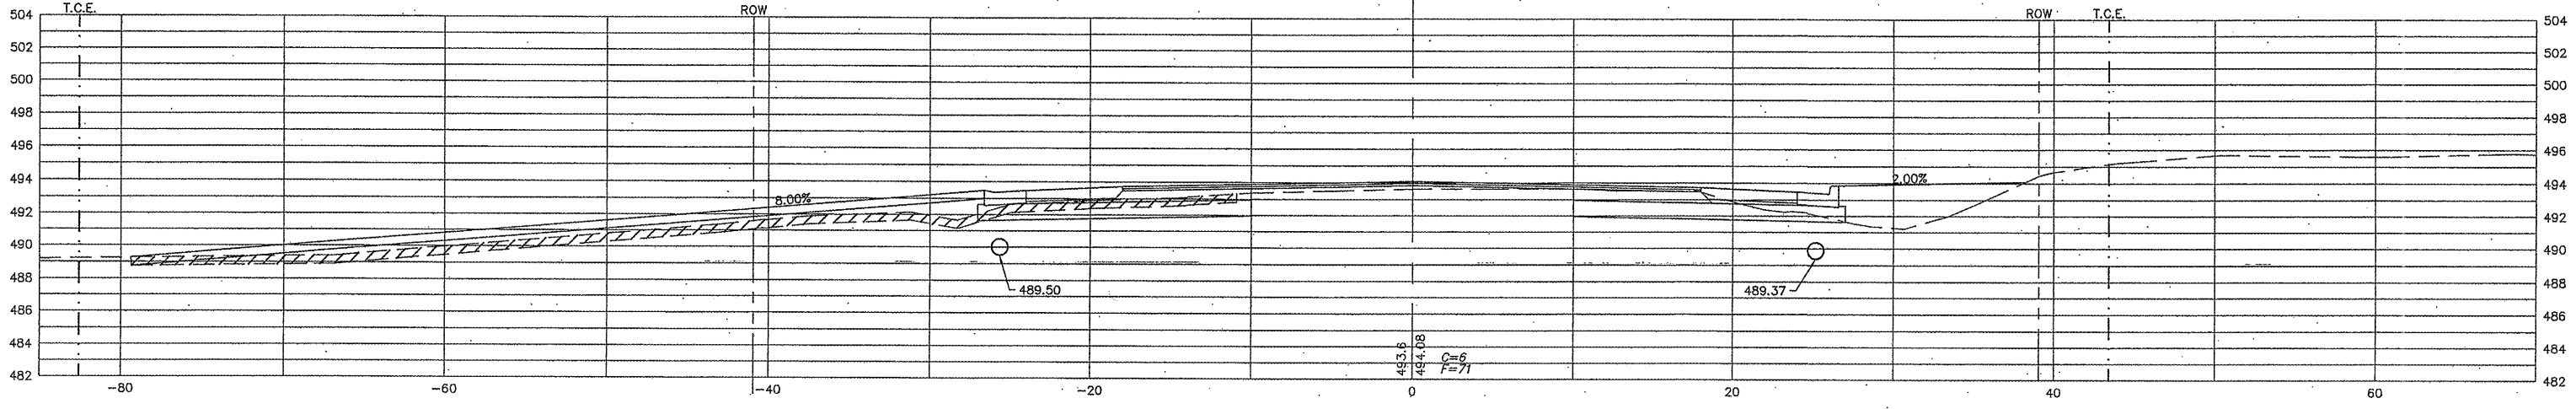

109+50

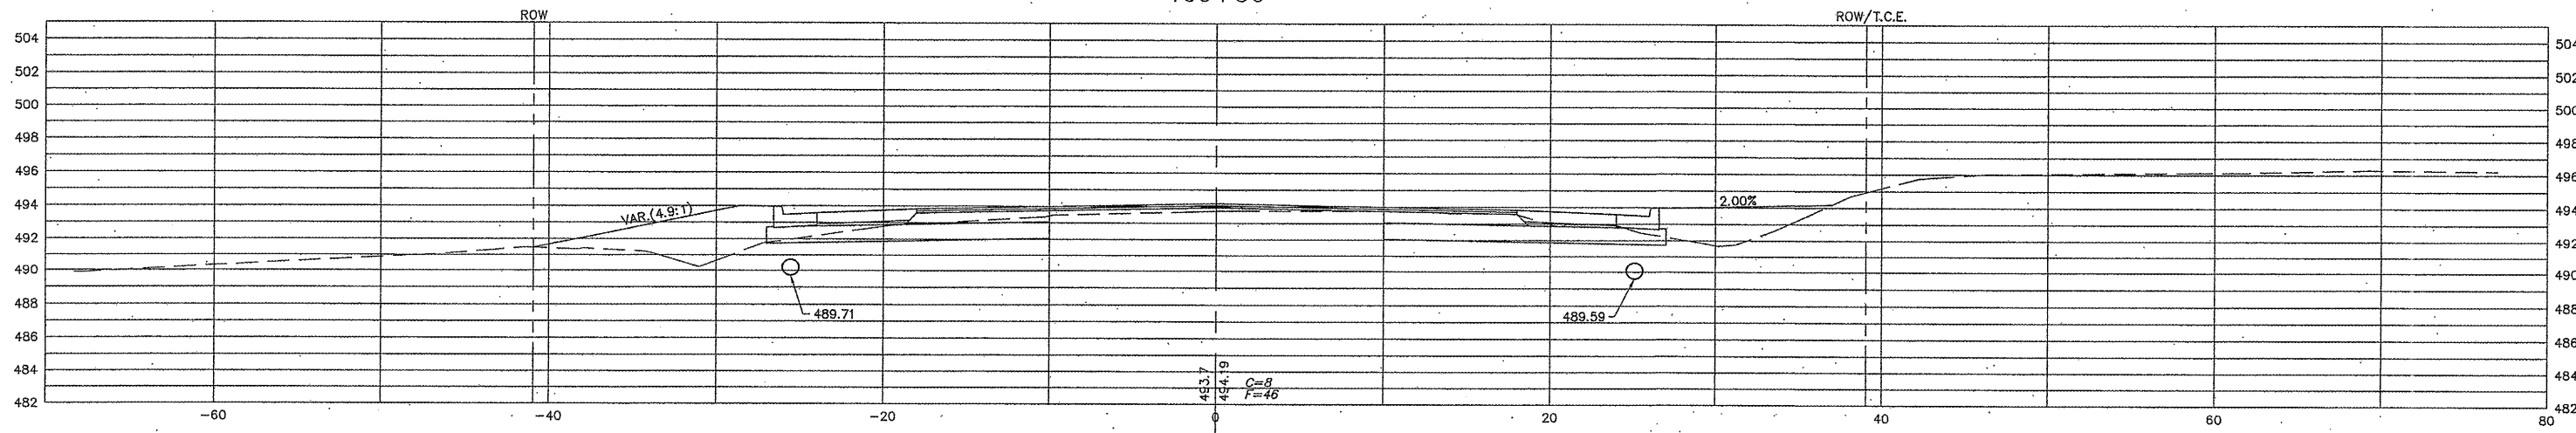

109+00

