
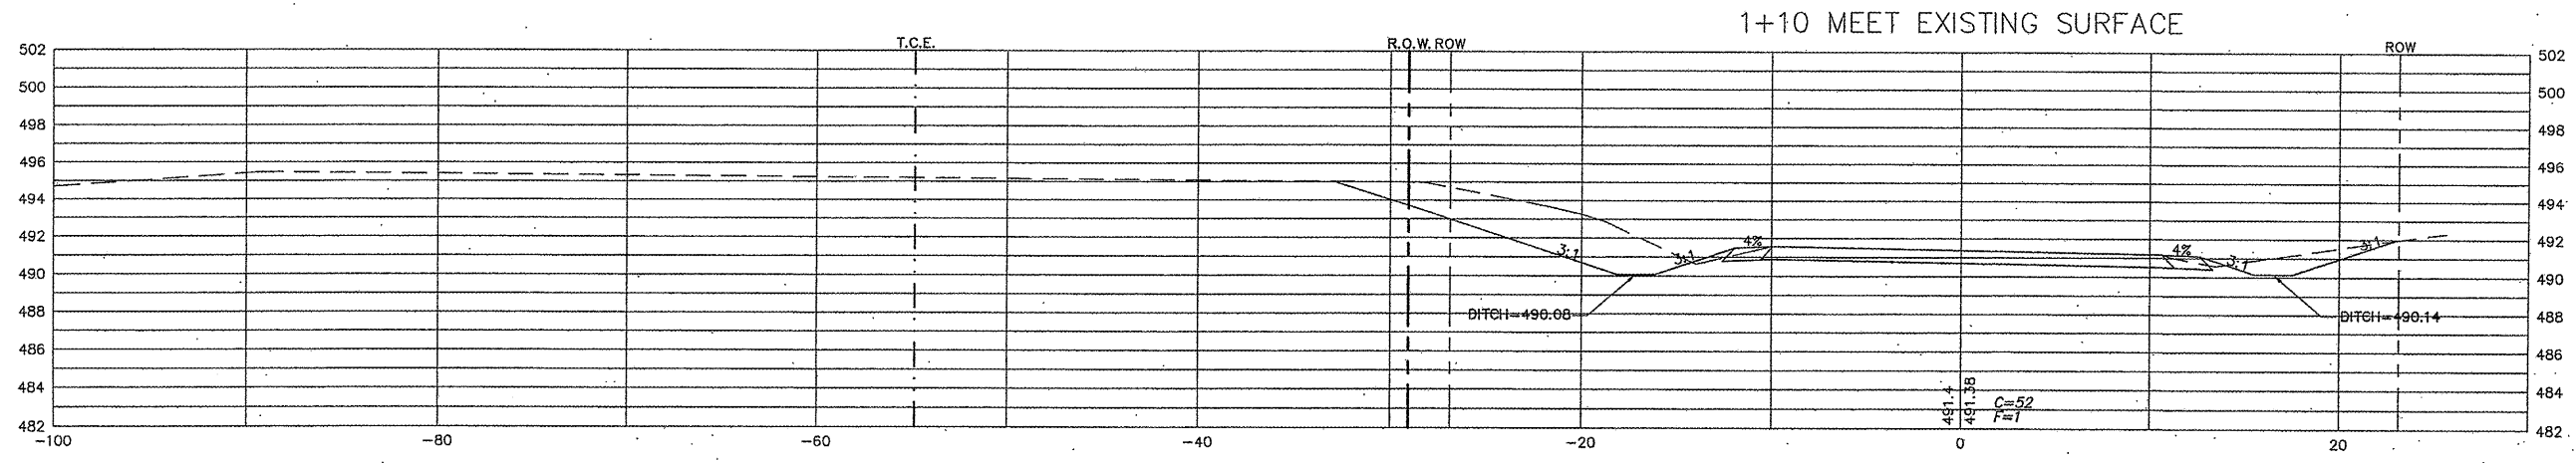
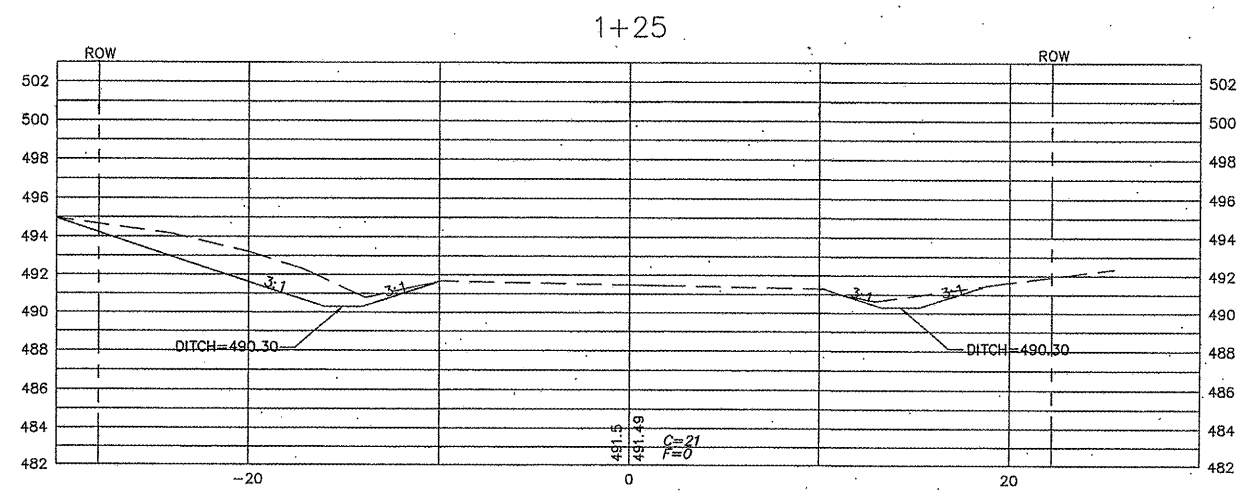


SCALE: HORZ: 1"=5'  
 VERT: 1"=5'

SECTION	COUNTY	TOTAL SHEETS	SHEET NO.
05-00218-01-WR	MADISON	55	55

CONTRACT NO. 97456

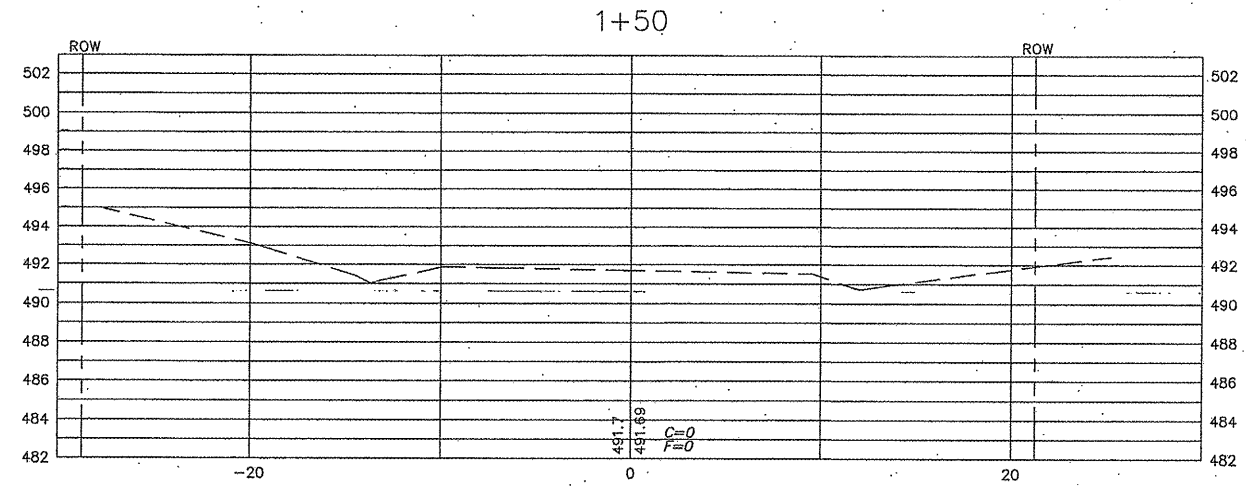

STOREY LANE