


PART OF THE SW 1/4 OF SECTION 7, T2N, R9W OF THE 3RD PM, ST. CLAIR COUNTY, ILLINOIS

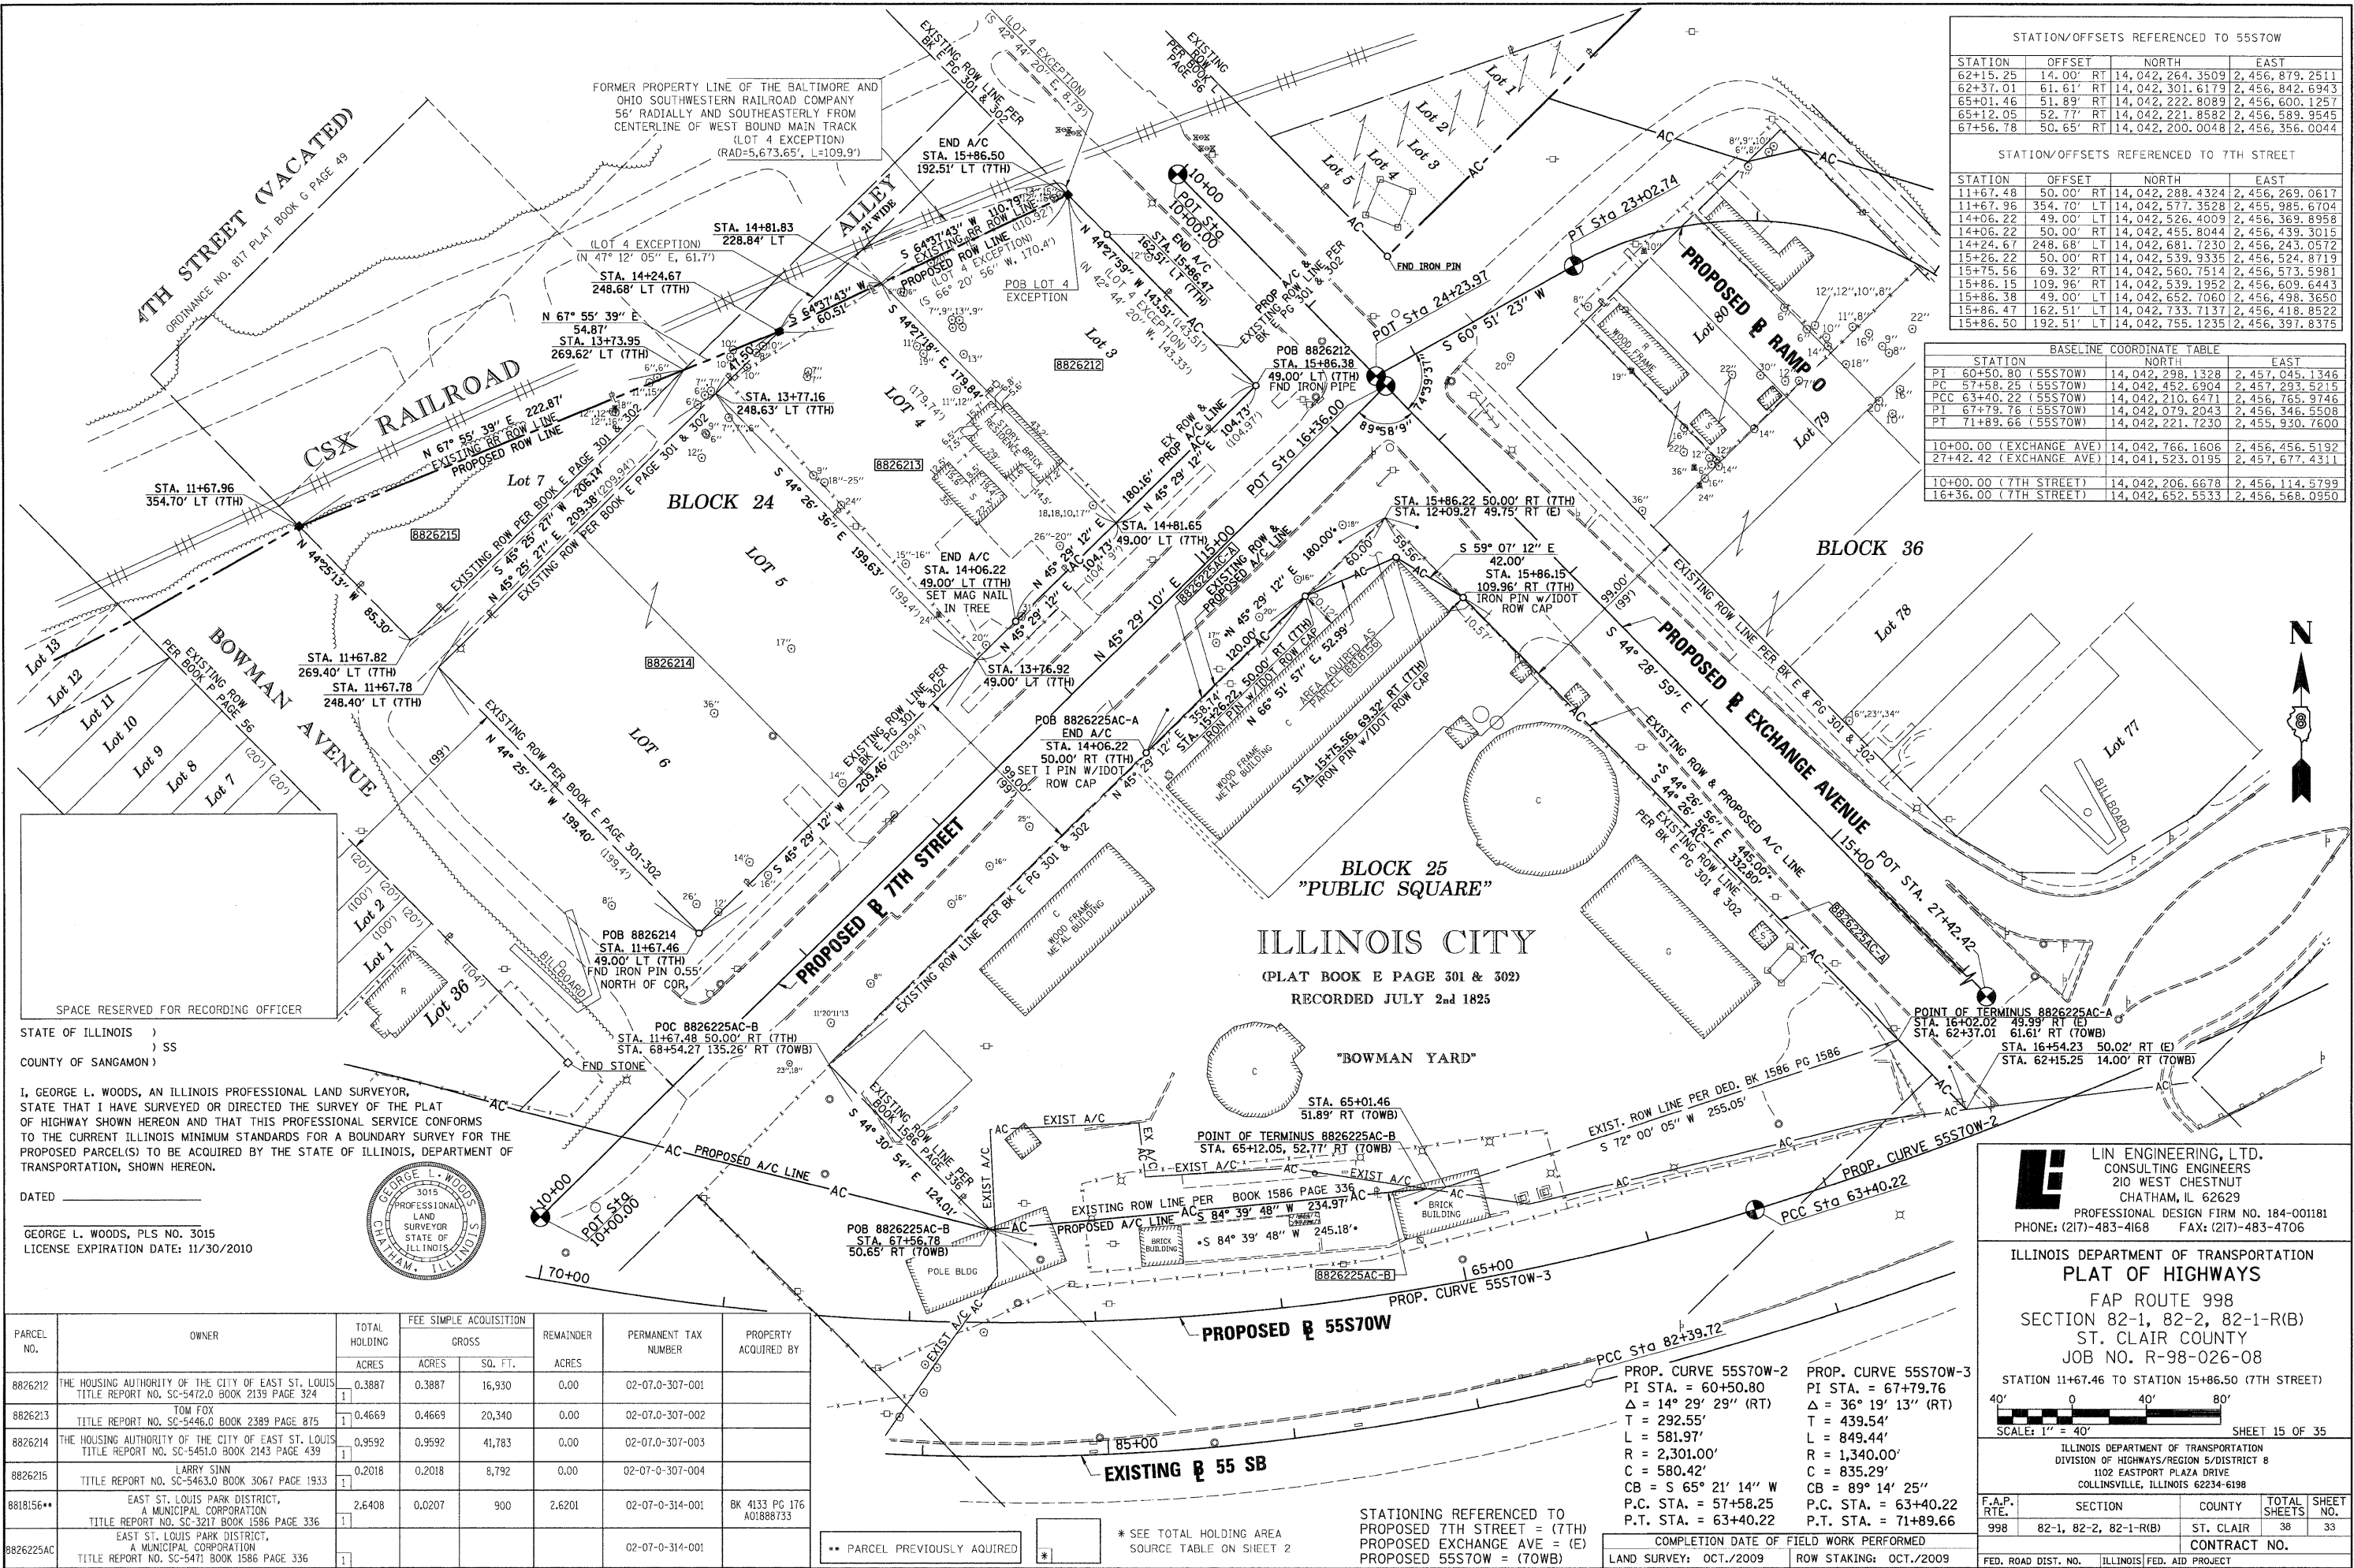

STATION/OFFSETS REFERENCED TO 55S70W

STATION	OFFSET	RT	NORTH	EAST
62+15.25	14.00'	RT	14,042,264.3509	2,456,879.2511
62+37.01	61.61'	RT	14,042,301.6179	2,456,842.6943
65+01.46	51.89'	RT	14,042,222.8089	2,456,600.1257
65+12.05	52.77'	RT	14,042,221.8582	2,456,589.3545
67+56.78	50.65'	RT	14,042,200.0048	2,456,356.0044

STATION/OFFSETS REFERENCED TO 7TH STREET

STATION	OFFSET	RT	NORTH	EAST
11+67.48	50.00'	RT	14,042,288.4324	2,456,269.0617
11+67.96	354.70'	LT	14,042,577.3528	2,455,985.6704
14+06.22	49.00'	LT	14,042,526.4009	2,456,369.8958
14+08.22	50.00'	RT	14,042,455.8044	2,456,439.3015
14+24.67	248.68'	LT	14,042,681.7230	2,456,243.0572
15+26.22	50.00'	RT	14,042,539.9335	2,456,524.8719
15+75.56	69.32'	RT	14,042,539.1514	2,456,573.5981
15+86.15	109.96'	RT	14,042,539.1952	2,456,609.6443
15+86.38	49.00'	LT	14,042,652.7062	2,456,498.3650
15+86.47	162.51'	LT	14,042,733.7137	2,456,418.8522
15+86.50	192.51'	LT	14,042,755.1235	2,456,397.8375

BASELINE COORDINATE TABLE

STATION	NORTH	EAST
PI 60+50.80 (55S70W)	14,042,298.1328	2,457,045.1346
PC 57+58.25 (55S70W)	14,042,452.6904	2,457,293.5215
PCC 63+40.22 (55S70W)	14,042,210.6471	2,456,765.9746
PI 67+79.76 (55S70W)	14,042,079.2043	2,456,346.5508
PT 71+89.66 (55S70W)	14,042,221.7230	2,455,930.7600
10+00.00 (EXCHANGE AVE)	14,042,766.1606	2,456,456.5192
27+42.42 (EXCHANGE AVE)	14,041,523.0195	2,457,677.4311
10+00.00 (7TH STREET)	14,042,206.6678	2,456,114.5799
16+36.00 (7TH STREET)	14,042,652.5533	2,456,568.0950

STATE OF ILLINOIS)
 COUNTY OF SANGAMON) SS

I, GEORGE L. WOODS, AN ILLINOIS PROFESSIONAL LAND SURVEYOR, STATE THAT I HAVE SURVEYED OR DIRECTED THE SURVEY OF THE PLAT OF HIGHWAY SHOWN HEREON AND THAT THIS PROFESSIONAL SERVICE CONFORMS TO THE CURRENT ILLINOIS MINIMUM STANDARDS FOR A BOUNDARY SURVEY FOR THE PROPOSED PARCEL(S) TO BE ACQUIRED BY THE STATE OF ILLINOIS, DEPARTMENT OF TRANSPORTATION, SHOWN HEREON.

DATED _____

GEORGE L. WOODS, PLS NO. 3015
 LICENSE EXPIRATION DATE: 11/30/2010

PARCEL NO.	OWNER	TOTAL HOLDING ACRES	FEE SIMPLE ACQUISITION		REMAINDER ACRES	PERMANENT TAX NUMBER	PROPERTY ACQUIRED BY
			GROSS ACRES	SQ. FT.			
8826212	THE HOUSING AUTHORITY OF THE CITY OF EAST ST. LOUIS TITLE REPORT NO. SC-5472.0 BOOK 2139 PAGE 324	0.3887	0.3887	16,930	0.00	02-07-0-307-001	
8826213	TOM FOX TITLE REPORT NO. SC-5446.0 BOOK 2389 PAGE 875	0.4669	0.4669	20,340	0.00	02-07-0-307-002	
8826214	THE HOUSING AUTHORITY OF THE CITY OF EAST ST. LOUIS TITLE REPORT NO. SC-5451.0 BOOK 2143 PAGE 439	0.9592	0.9592	41,783	0.00	02-07-0-307-003	
8826215	LARRY SINN TITLE REPORT NO. SC-5463.0 BOOK 3067 PAGE 1933	0.2018	0.2018	8,792	0.00	02-07-0-307-004	
8818156**	EAST ST. LOUIS PARK DISTRICT, A MUNICIPAL CORPORATION TITLE REPORT NO. SC-3217 BOOK 1586 PAGE 336	2.6408	0.0207	900	2.6201	02-07-0-314-001	BK 4133 PG 176 A01888733
8826225AC	EAST ST. LOUIS PARK DISTRICT, A MUNICIPAL CORPORATION TITLE REPORT NO. SC-5471 BOOK 1586 PAGE 336					02-07-0-314-001	

** PARCEL PREVIOUSLY ACQUIRED

* SEE TOTAL HOLDING AREA SOURCE TABLE ON SHEET 2

STATIONING REFERENCED TO
 PROPOSED 7TH STREET = (7TH)
 PROPOSED EXCHANGE AVE = (E)
 PROPOSED 55S70W = (TOWB)

COMPLETION DATE OF FIELD WORK PERFORMED
 LAND SURVEY: OCT./2009 ROW STAKING: OCT./2009

LINE ENGINEERING, LTD.
 CONSULTING ENGINEERS
 210 WEST CHESTNUT
 CHATHAM, IL 62629
 PROFESSIONAL DESIGN FIRM NO. 184-001181
 PHONE: (217)-483-4168 FAX: (217)-483-4706

ILLINOIS DEPARTMENT OF TRANSPORTATION
PLAT OF HIGHWAYS
 FAP ROUTE 998
 SECTION 82-1, 82-2, 82-1-R(B)
 ST. CLAIR COUNTY
 JOB NO. R-98-026-08

STATION 11+67.46 TO STATION 15+86.50 (7TH STREET)

SCALE: 1" = 40'

ILLINOIS DEPARTMENT OF TRANSPORTATION
 DIVISION OF HIGHWAYS/REGION 5/DISTRICT 8
 1102 EASTPORT PLAZA DRIVE
 COLLINGSVILLE, ILLINOIS 62234-6198

F.A.P. RTE.	SECTION	COUNTY	TOTAL SHEETS	SHEET NO.
998	82-1, 82-2, 82-1-R(B)	ST. CLAIR	38	33

CONTRACT NO.

FED. ROAD DIST. NO. ILLINOIS FED. AID PROJECT