


DETAIL A
EXISTING CRC PAVEMENT TRANSITION
TO PROPOSED PCC PAVEMENT
 N.T.S.

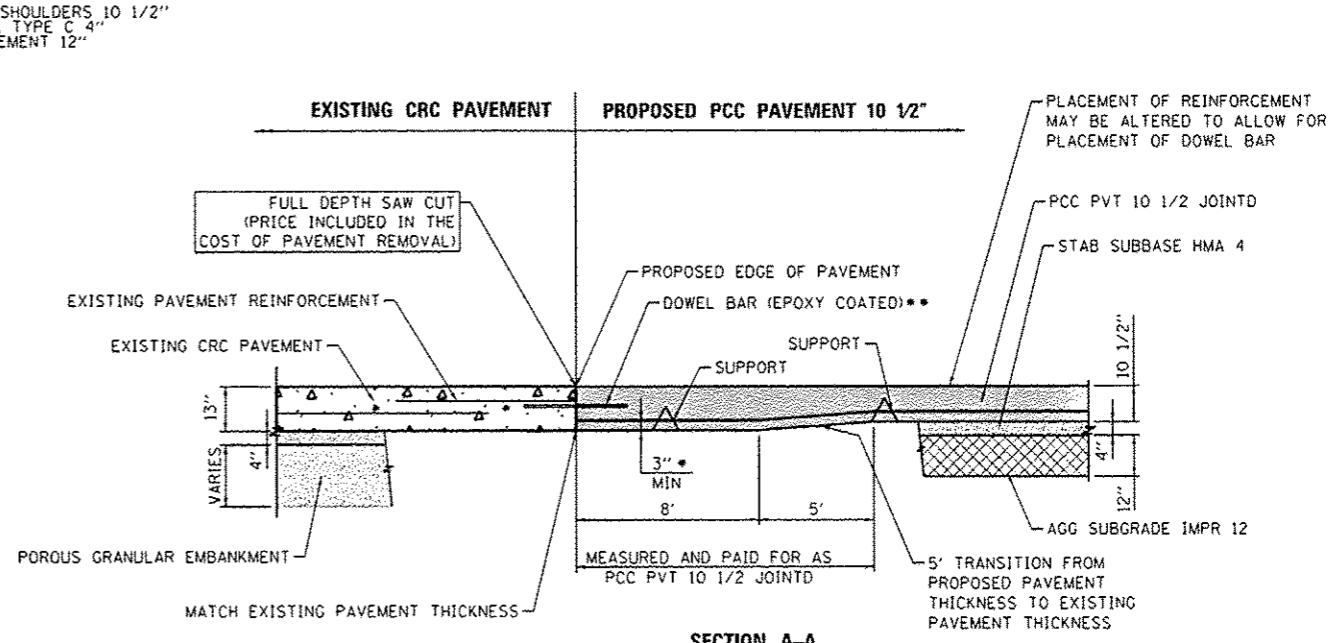

SECTION A-A
EXISTING CRC PAVEMENT TRANSITION
TO PROPOSED PCC PAVEMENT (JOINTED)
 N.T.S.

- MAINTAIN 3" MINIMUM CLEARANCE BETWEEN BOTTOM OF REINFORCEMENT AND TOP OF SUBBASE.
- DOWEL BARS SHALL BE 1 1/4" DIAMETER, 24" LONG, 12" C-C AND SHALL BE INCLUDED IN THE COST OF PORTLAND CEMENT CONCRETE PAVEMENT 10 1/2" (JOINTED).

BOXED ITEMS ARE INCLUDED IN THE COST OF THE CONTRACT.



D:\50428\ent-Detail\1.dgn
 USER NAME: alizadehn
 PLOT SCALE: 40.0000' / 1" = 40'
 PLOT DATE: 5/27/2014

DESIGNED - OPS
 DRAWN - NSA
 CHECKED - KCF
 DATE - 04/28/14

REVISED - 5/27/2014
 REVISED -
 REVISED -
 REVISED -

STATE OF ILLINOIS
 DEPARTMENT OF TRANSPORTATION

ROADWAY DETAILS - EXISTING CRC PAVEMENT TRANSITION
 TO PROPOSED PCC PAVEMENT (JOINTED)

SCALE: N.T.S. SHEET 1 OF 1 SHEETS STA. TO STA.

| | | | | |
|-----------------------|-------------------|--------|---------------------------|----------------|
| F.A.I. RTE. 90/94/290 | SECTION 2013-010R | COUNTY | TOTAL SHEETS 747 | SHEET NO. 644P |
| CONTRACT NO. 60W28 | | | ILLINOIS FED. AID PROJECT | |

