


EXISTING SIGN TRUSS #10147
STA 2104+87


SN001

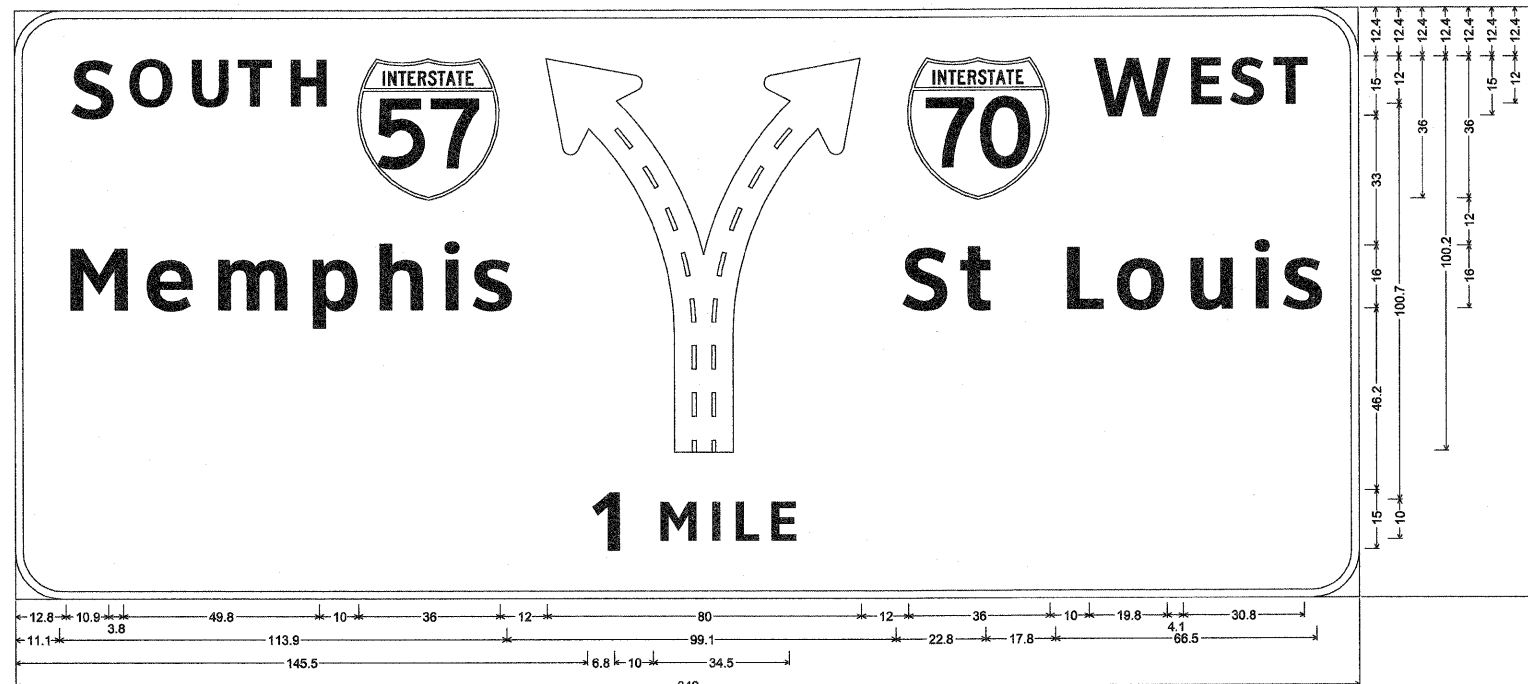


12.0" Radius, 2.0" Border, White on Green;
[S] ClearviewHwy-5-W; [OUTH] ClearviewHwy-5-W; [Memphis] ClearviewHwy-5-W; Diagrammatic Arrow lane lines Black; [W] ClearviewHwy-5-W; [EST] ClearviewHwy-5-W; [St Louis] ClearviewHwy-5-W;
[1 MILE] ClearviewHwy-5-W;
Table of widths and spaces.

S	O	U	T	H	Y	W	E	S	T
12.8	10.9	3.8	11.1	4.3	9.3	3.6	8.7	3.6	10.0
11.1	14.7	5.6	11.8	5.4	18.1	6.1	11.5	5.4	11.2
14.5	6.8	10.0	9.2	3.9	1.9	4.1	5.9	3.2	6.3

SN002

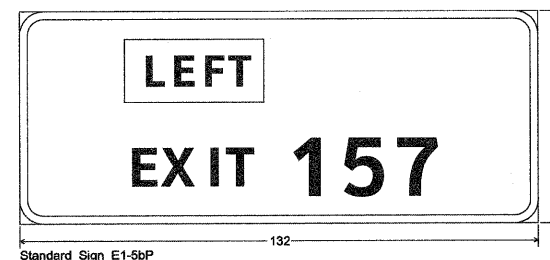

Standard Sign E1-5bP

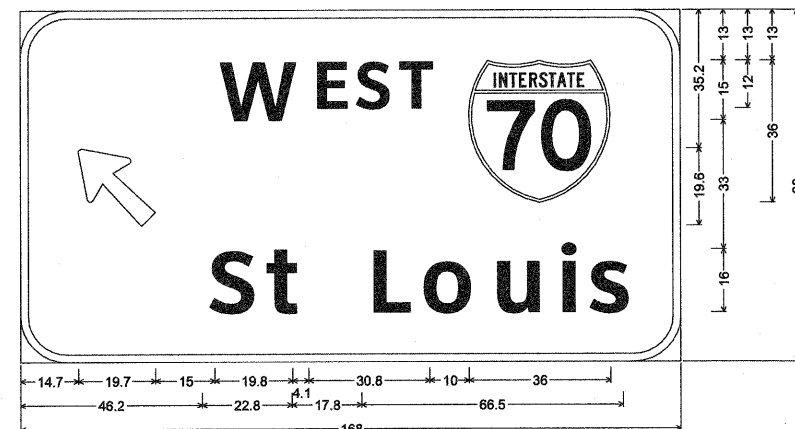

12.0" Radius, 2.0" Border, White on Green;
Arrow 80 - 25.0" 135"; [W] ClearviewHwy-5-W; [EST] ClearviewHwy-5-W;
[St Louis] ClearviewHwy-5-W;
Table of widths and spaces.

W	E	S	T
14.7	19.7	15.0	19.8
46.2	11.5	3.5	7.8
46.2	11.5	3.5	7.8

NOT TO SCALE

EXISTING SIGN TRUSS #10055
STA 5021+21

SN003



12.0" Radius, 2.0" Border, White on Green;
[N] ClearviewHwy-5-W; [ORTH] ClearviewHwy-5-W; [E] ClearviewHwy-5-W; [AST] ClearviewHwy-5-W; [Chicago] ClearviewHwy-5-W;
[Indianapolis] ClearviewHwy-5-W; Down Arrow 22.0" 270"; Down Arrow 22.0" 270";
Table of widths and spaces.

N	O	R	T	H	E	A	S	T
14.7	36.0	10.0	12.4	4.8	11.1	4.3	9.1	2.9
71.1	13.0	4.9	11.1	5.7	3.8	5.0	10.9	3.6
41.0	3.1	6.3	11.1	5.5	11.5	5.7	3.8	4.7
35.0	32.0	112.0	32.0	35.0				