

BEARINGS SHOWN HEREON ARE BASED ON SURVEY CONTROL DATA AS PROVIDED BY THE ILLINOIS DEPARTMENT OF TRANSPORTATION.

SECTION	COUNTY	TOTAL SHEETS	SHEET NO.
133,134 RS-4, 135 RS-5	MONROE & ST. CLAIR	762	121
STA. 167+00 TO STA. 179+00			
CONTRACT NO.: 76408 & 76447			
R-98-008-03			

LEGEND

- EXISTING CENTERLINE
 - EXISTING RIGHT OF WAY LINE
 - EXISTING EASEMENT LINE
 - PROPOSED CENTERLINE
 - PROPOSED RIGHT OF WAY LINE
 - PROPOSED TEMPORARY EASEMENT LINE
 - PROPOSED PERMANENT EASEMENT LINE
 - SECTION LINE
 - QUARTER SECTION LINE
 - QUARTER QUARTER SECTION LINE
 - PROPERTY (DEED) LINE
 - APPARENT PROPERTY LINE
 - MEASURED DIMENSION
 - COMPUTED DIMENSION
 - RECORDED DIMENSION
 - FOUND IRON PIPE OR IRON ROD AT CORNER UNLESS OTHERWISE NOTED
 - SET 1/2 INCH IRON ROD AT CORNER UNLESS OTHERWISE NOTED
 - PERMANENT SURVEY MONUMENT, I.D.O.T. STD. 667101 (TO BE SET BY OTHERS)
 - CUT CROSS FOUND OR SET
 - FOUND RIGHT OF WAY MARKER
 - PROPOSED CENTERLINE BEARING AND DISTANCE
 - SAME OWNERSHIP
 - EXISTING BUILDING
- STAKING OF PROPOSED RIGHT OF WAY. SET 1/2 INCH METAL ROD WITH DIVISION OF HIGHWAY SURVEY MARKER TO MONUMENT THE POSITION SHOWN, IDENTIFIED BY INSCRIPTION DATA AND SURVEYORS REGISTRATION NUMBER. (PROPOSED RIGHT OF WAY CORNERS SET IN CULTIVATED AREAS SHALL BE A MINIMUM OF 20 INCHES BELOW THE GROUND SURFACES).
- ALL DETAILS SHOWN NOT TO SCALE UNLESS OTHERWISE NOTED

STATE OF MISSOURI)
) SS
 CITY OF ST. LOUIS)

I, RONNIE D. LOWE, AN ILLINOIS PROFESSIONAL LAND SURVEYOR, CERTIFY THAT I HAVE SURVEYED THE PLAT OF HIGHWAY SHOWN HEREON AND THAT THIS PROFESSIONAL SERVICE CONFORMS TO THE CURRENT ILLINOIS MINIMUM STANDARDS FOR A BOUNDARY SURVEY FOR THE PROPOSED PARCEL(S) TO BE ACQUIRED BY THE STATE OF ILLINOIS, DEPARTMENT OF TRANSPORTATION, SHOWN HEREON.


DATED _____
 RONNIE D. LOWE, PLS NO. 035-003363
 LICENSE EXPIRATION DATE: 11/30/2010

DAVID MASON & ASSOCIATES, INC.
 Engineering
 Architecture
 Surveying
 800 South Vandeventer Avenue
 St. Louis, MO 63110
 (314) 534-1030
 ILLINOIS LICENCE NO: 184-000485
 Expiration Date: April 30, 2011

ILLINOIS DEPARTMENT OF TRANSPORTATION
PLAT OF HIGHWAYS
 FAP ROUTE 809 (IL 158)
 SECTION (133,134) RS-4, 135 RS-5
 MONROE AND ST. CLAIR COUNTY
 JOB NO. R-98-008-03

STATION 167+00 TO STATION 179+00
 50' 0 50' 100'
 SCALE: 1" = 50' SHEET 5 OF 127

ILLINOIS DEPARTMENT OF TRANSPORTATION
 DIVISION OF HIGHWAYS/DISTRICT 8
 1102 EASTPORT PLAZA DRIVE
 COLLINGSVILLE, ILLINOIS 62234-6198
 SHEET 1 IS A COVER SHEET

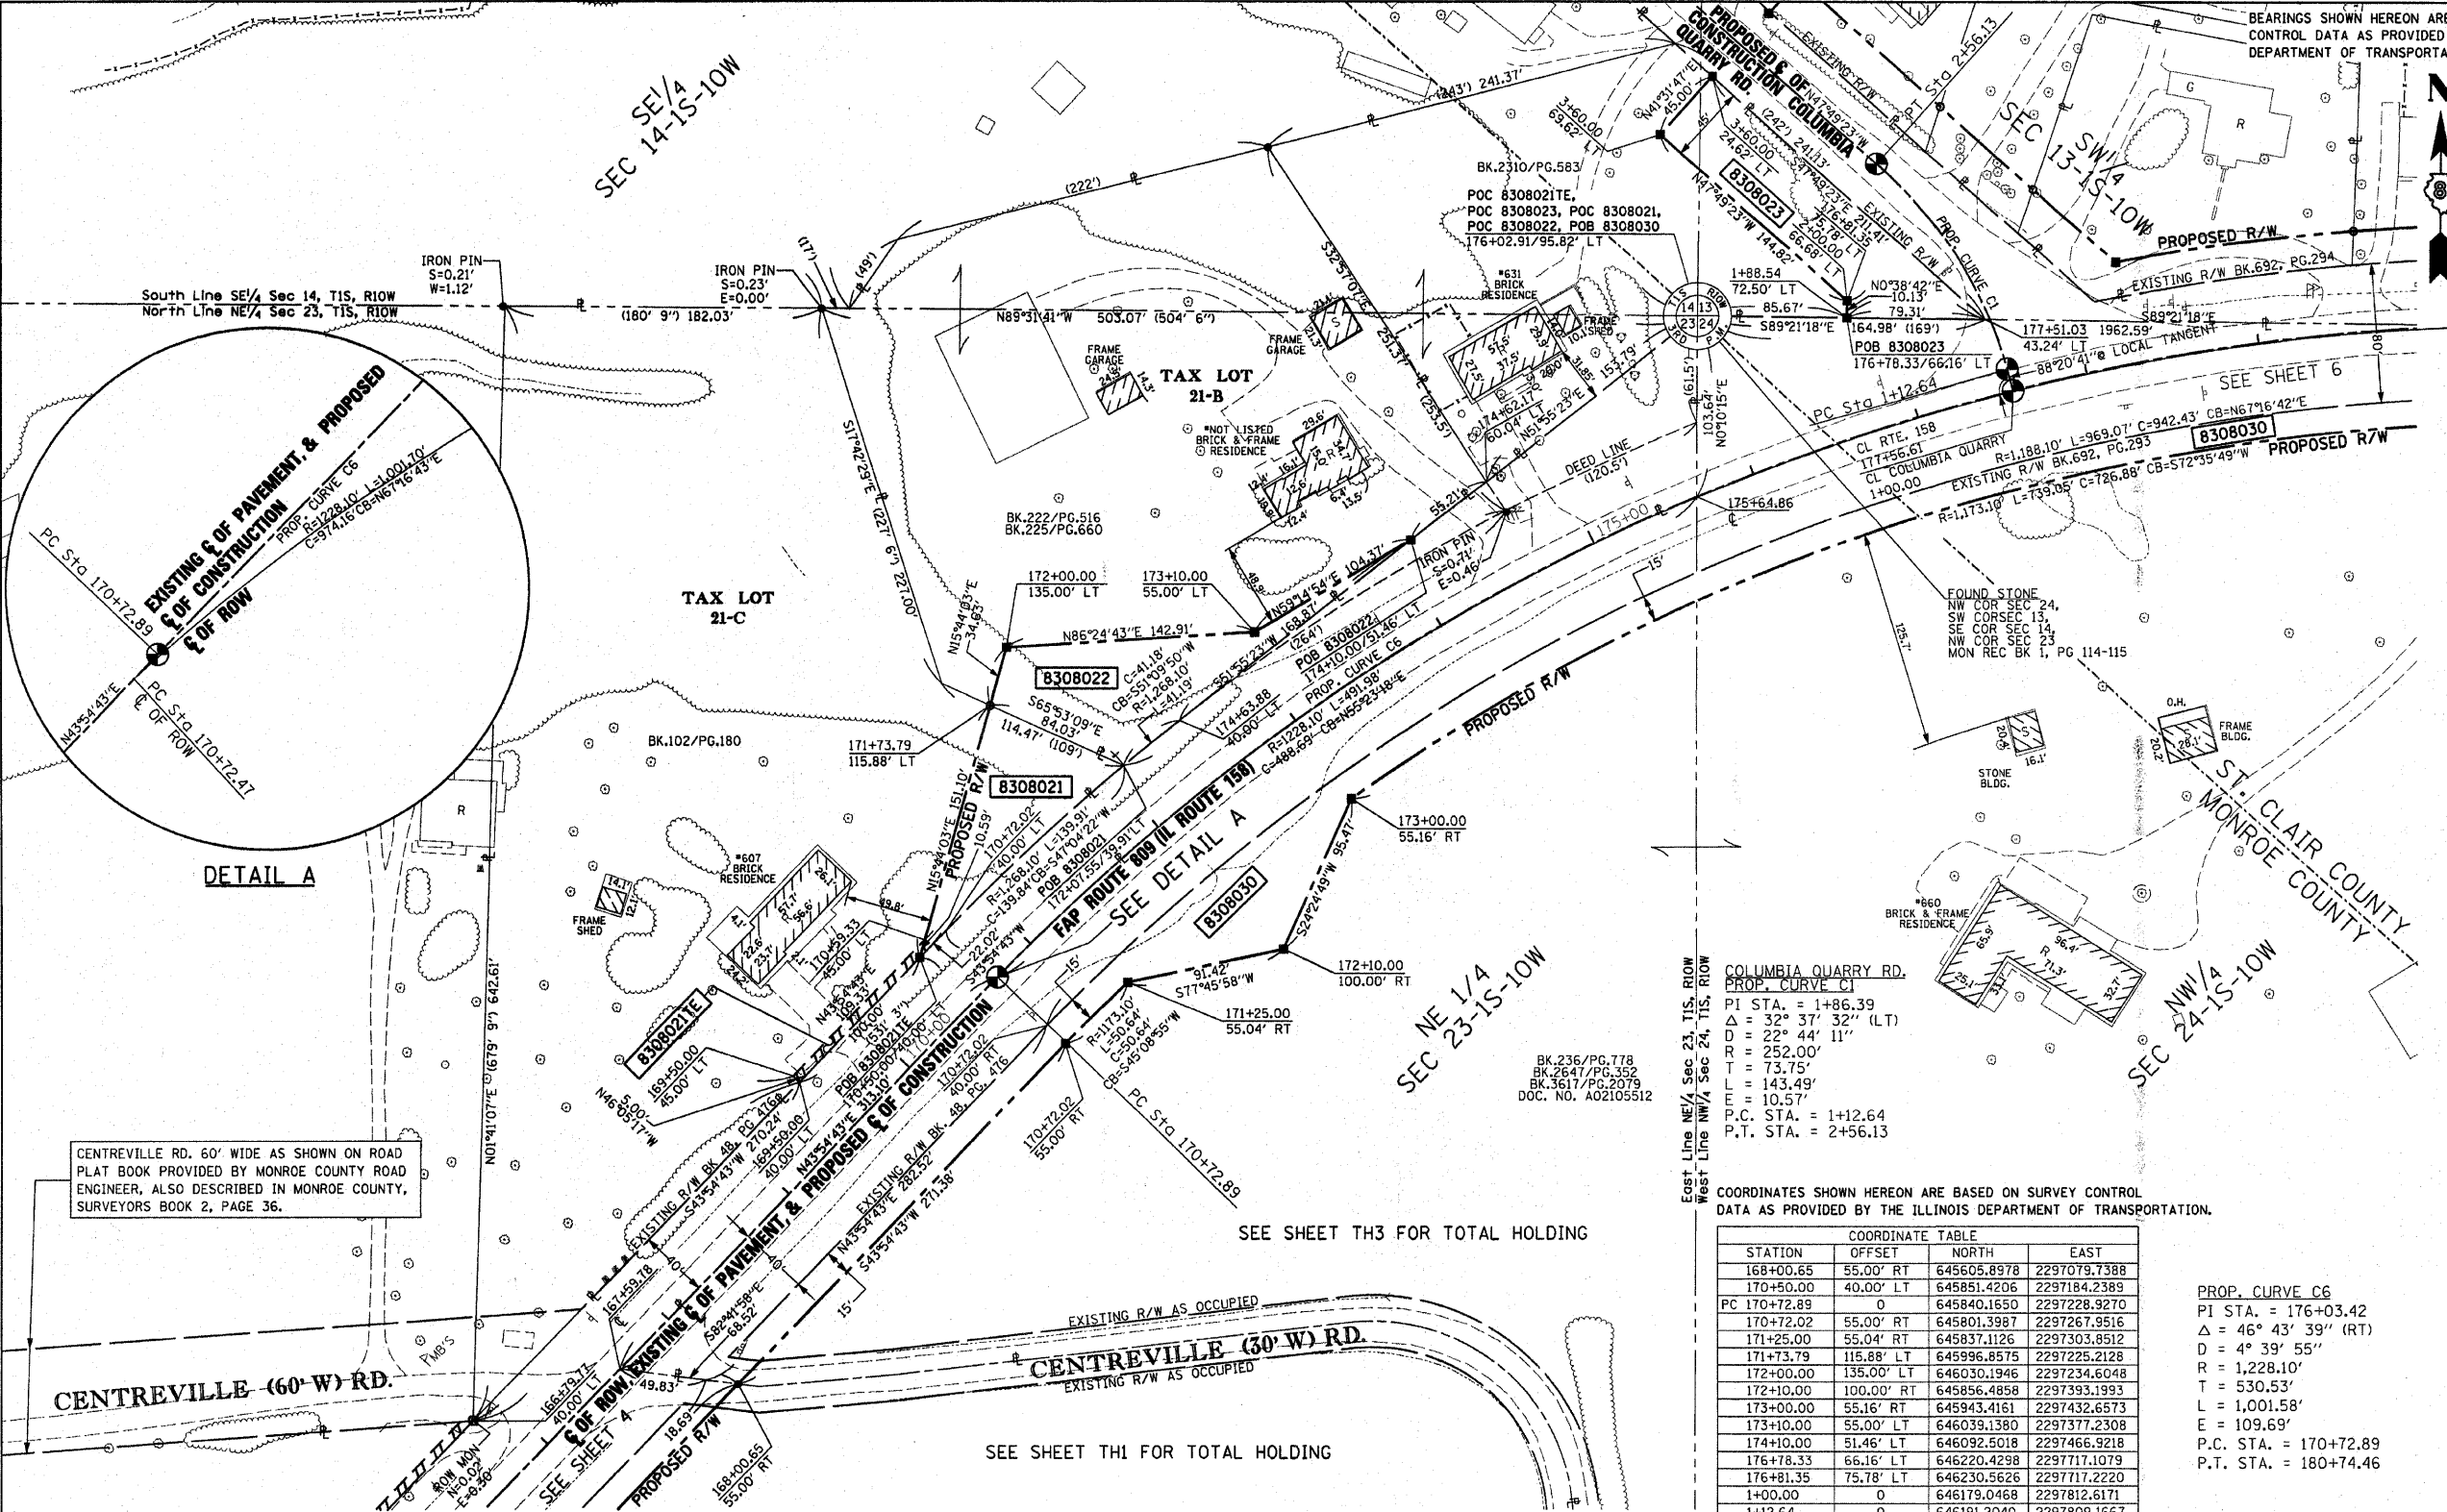

PARCEL NO.	OWNER	TOTAL HOLDING ACRES	FEE SIMPLE ACQUISITION			REMAINDER ACRES	EASEMENTS		PERMANENT TAX NUMBER	PROPERTY ACQUIRED BY DOC. NO.
			GROSS ACRES	USED OR DEDICATED ACRES	NET ACRES		PE = PERMANENT ACRES	TE = TEMPORARY ACRES		
8308021	Barbara A. Fulford, a Widow Book 102, Page 180 Title Report Number MW-135	2.9642	0.1381	6,016		2.8261	0.0120	523	04-23-200-007	329713
8308022	John E. Dawson & Rebecca A. Dawson, his wife, as Joint Tenants Book 222, Page 516-517, Book 225, Page 660 Title Report Number MW-136	1.9470	0.1823	7,941		1.7647			04-23-200-008	CASE NO. 08-ED-9
8308023	Ilo L. Boyd, a Widow Book 2310, Page 583 Title Report Number SC-5410	1.1443	0.1932	8,417		0.9511			11-14-0-400-021	A02131432
8308030	Kathleen T. Hawkins, as Trustee for the Kathleen T. Hawkins Trust, under Trust Agreement dated the 12th day of December, 2002 Doc. No. A02105512 Title Report Number SC-5415	124.8167	3.9350	171,408	2.9213	127,250	1.0137	44,158	11-24-0-100-001	A02148836

COORDINATE TABLE
 DATA AS PROVIDED BY THE ILLINOIS DEPARTMENT OF TRANSPORTATION.

STATION	OFFSET	NORTH	EAST
168+00.65	55.00' RT	645605.8978	2297079.7388
170+50.00	40.00' LT	645851.4206	2297184.2389
PC 170+72.89	0	645840.1650	2297228.9270
170+72.02	55.00' RT	645801.3987	2297267.9516
171+25.00	55.04' RT	645837.1126	2297303.8512
171+73.79	115.88' LT	645996.8575	2297225.2128
172+00.00	135.00' LT	646030.1946	2297234.6048
172+10.00	100.00' RT	645856.4858	2297393.1993
173+00.00	55.16' RT	645943.4161	2297432.6573
173+10.00	55.00' LT	646039.1380	2297377.2308
174+10.00	51.46' LT	646092.5018	2297466.9218
176+78.33	66.16' LT	646220.4298	2297717.1079
176+81.35	75.78' LT	646230.5626	2297717.2220
1+00.00	0	646179.0468	2297812.6171
1+12.64	0	646191.2040	2297809.1667
2+56.13	0	646311.0499	2297733.8194
3+60.00	24.62' LT	646361.4850	2297639.7396
3+60.00	69.62' LT	646327.7953	2297609.9024
SEC COR 13, 14, 23, 24		646221.3943	2297631.4408

PARCEL NO.	ST. CLAIR COUNTY		MONROE COUNTY	
	GROSS APPROXIMATE ACRES	PREVIOUSLY USED OR DEDICATED APPROXIMATE ACRES	GROSS APPROXIMATE ACRES	PREVIOUSLY USED OR DEDICATED APPROXIMATE ACRES
8308023	0.19	NA		
8308030	2.67	2.03	1.27	0.89

COMPLETION DATE OF FIELD WORK PERFORMED
 LAND SURVEY: OCTOBER 06, 2006
 RIGHT OF WAY STAKING: JUNE 02, 2009

NO.	DATE	DESCRIPTION	BY

DATE-TIME
 DATE-SPEC
 DATE-TIME
 DATE-SPEC
 DATE-TIME
 DATE-SPEC