

COORDINATES SHOWN HEREON ARE BASED ON SURVEY CONTROL DATA AS PROVIDED BY THE ILLINOIS DEPARTMENT OF TRANSPORTATION.

STATION	OFFSET	NORTH	EAST
198+00.00	49.20' LT	646246.3813	2299853.3448
200+00.00	100.00' LT	646294.9417	2300053.8993
201+25.00	54.17' LT	646247.7221	2300178.3800
201+85.96	54.17' LT	646247.0357	2300239.3408
202+33.42	54.16' LT	646246.5014	2300286.7942
204+00.00	54.15' LT	646244.6261	2300453.3626
204+50.00	94.14' LT	646284.0607	2300503.8059
205+23.08	94.13' LT	646283.2379	2300576.8837
206+00.00	54.13' LT	646242.3744	2300653.3499
208+13.11	54.11' LT	646239.9752	2300866.4463
208+63.12	51.60' LT	646236.9123	2300916.4266
209+13.13	49.10' LT	646233.8494	2300966.4068
1/4 SEC COR 13, 24		646192.0348	2300239.1149

BEARINGS SHOWN HEREON ARE BASED ON SURVEY CONTROL DATA AS PROVIDED BY THE ILLINOIS DEPARTMENT OF TRANSPORTATION.

CONTRACT NO.: 76408 & 76447
R-98-008-03

LEGEND

- EXISTING CENTERLINE
- EXISTING RIGHT OF WAY LINE
- EXISTING EASEMENT LINE
- PROPOSED CENTERLINE
- PROPOSED RIGHT OF WAY LINE
- PROPOSED TEMPORARY EASEMENT LINE
- PROPOSED PERMANENT EASEMENT LINE
- SECTION LINE
- QUARTER SECTION LINE
- QUARTER QUARTER SECTION LINE
- PROPERTY (DEED) LINE
- APPARENT PROPERTY LINE (APL)
- MEASURED DIMENSION (121.45')
- COMPUTED DIMENSION (123.45')
- RECORDED DIMENSION
- FOUND IRON PIPE OR IRON ROD AT CORNER UNLESS OTHERWISE NOTED
- SET 1/2 INCH IRON ROD AT CORNER UNLESS OTHERWISE NOTED
- PERMANENT SURVEY MONUMENT, I.D.O.T. STD. 667101 (TO BE SET BY OTHERS)
- CUT CROSS FOUND OR SET
- FOUND RIGHT OF WAY MARKER
- PROPOSED RIGHT OF WAY CONSTRUCTION BEARING AND DISTANCE
- SAME OWNERSHIP
- EXISTING BUILDING

STAKING OF PROPOSED RIGHT OF WAY. SET 3/8 INCH METAL ROD WITH DIVISION OF HIGHWAY SURVEY MARKER TO MONUMENT THE POSITION SHOWN, IDENTIFIED BY INSCRIPTION DATA AND SURVEYORS REGISTRATION NUMBER. (PROPOSED RIGHT OF WAY CORNERS SET IN CULTIVATED AREAS SHALL BE A MINIMUM OF 20 INCHES BELOW THE GROUND SURFACES).

ALL DETAILS SHOWN NOT TO SCALE UNLESS OTHERWISE NOTED

STATE OF MISSOURI)
) SS
CITY OF ST. LOUIS)

I, RONNIE D. LOWE, AN ILLINOIS PROFESSIONAL LAND SURVEYOR, CERTIFY THAT I HAVE SURVEYED THE PLAT OF HIGHWAY SHOWN HEREON AND THAT THIS PROFESSIONAL SERVICE CONFORMS TO THE CURRENT ILLINOIS MINIMUM STANDARDS FOR A BOUNDARY SURVEY FOR THE PROPOSED PARCELS TO BE ACQUIRED BY THE STATE OF ILLINOIS, DEPARTMENT OF TRANSPORTATION, SHOWN HEREON.

DATED _____
RONNIE D. LOWE, PLS NO. 035-003363
LICENSE EXPIRATION DATE: 11/30/2010

DAVID MASON & ASSOCIATES Engineering Architecture Surveying
800 South Vandeventer Avenue
St. Louis, MO 63110
(314) 634-1080
ILLINOIS LICENSE NO. 184-000485
Expiration Date: April 30, 2011

ILLINOIS DEPARTMENT OF TRANSPORTATION
PLAT OF HIGHWAYS
FAP ROUTE 809 (IL 158)
SECTION (133,134) RS-4, 135 RS-5
MONROE AND ST. CLAIR COUNTY
JOB NO. R-98-008-03

STATION 198+00 TO STATION 211+00
SCALE: 1" = 50'

ILLINOIS DEPARTMENT OF TRANSPORTATION
DIVISION OF HIGHWAYS/DISTRICT 8
1102 EASTPORT PLAZA DRIVE
COLLINSVILLE, ILLINOIS 62234-6198

NO.	DATE	DESCRIPTION	BY

SW/4
SEC 13-1S-10W
CONRAD TRACTS
LOT 14
PLAT BK.54/PG.58
MAY 8, 1954

BK.3623/PG.2197
DOC. NO. A02105512

SEE SHEET TH2 FOR
TOTAL HOLDING

DEED LINE AS DESCRIBED
& MONUMENTED IN
BOOK 3490, PAGE 837


BK.3065/PG.465

BK.2953/PG.1778

SEE SHEET TH4 FOR
TOTAL HOLDING

SEE SHEET TH4 FOR
TOTAL HOLDING

SEE SHEET TH4 FOR
TOTAL HOLDING

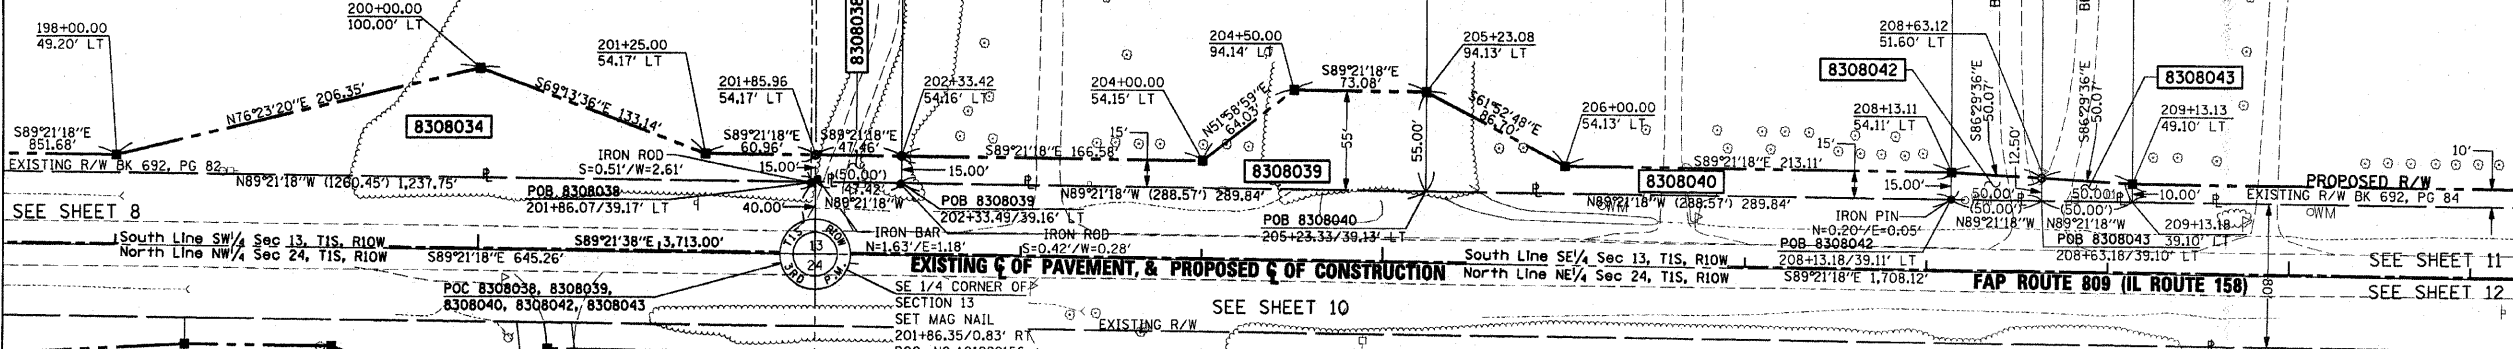

PARCEL NO.	OWNER	TOTAL HOLDING	FEE SIMPLE ACQUISITION				REMAINDER	EASEMENTS		PERMANENT TAX NUMBER	PROPERTY ACQUIRED BY DOC. NO.
			GROSS ACRES	SO. FT.	PREVIOUSLY DEDICATED ACRES	SO. FT.		NET ACRES	SO. FT.		
8308034	SEE SHEET #8										
8308038	Kenneth M. Nolden and Kathy S. Nolden, husband and wife, as joint tenants Book 3490, Page 837 Title Report Number SC-5397	4.9567	0.0163	712			4.9404			11-13-400-018	A02125790
8308039	Steven G. Kopec and Connie F. Kopec, his wife, as joint tenants Book 3065, Page 465 Title Report Number SC-5398	5.0000	0.1900	8,275			4.8100			11-13-400-019	A02141728
8308040	Mark V. Flore and Barbara L. Flore, husband and wife as joint tenants Book 2953, Page 1778 Title Report Number SC-5399	5.0014	0.1350	5,882			4.8664			11-13-400-021	A02132433
8308042	Dale Sandhehrlich and Peggy Sandhehrlich, husband and wife as joint tenants Book 2953, Page 455 Title Report Number SC-5401	4.9924	0.0158	688			4.9766			11-13-400-020	A02132434
8308043	Michael R. Sander and Beth Sander, husband and wife, as joint tenants Book 2953, Page 1782 Title Report Number SC-5402	5.0051	0.0129	563			4.9922			11-13-400-022	A02132435

COMPLETION DATE OF FIELD WORK PERFORMED
LAND SURVEY: OCTOBER 06, 2006
RIGHT OF WAY STAKING: JUNE 02, 2009

SHEET 9 OF 127
SHEET 1 IS A COVER SHEET