


DATE	
BY	
DESIGNED	
DRAWN	
CHECKED	
DATE	
REVISIONS	
NO.	


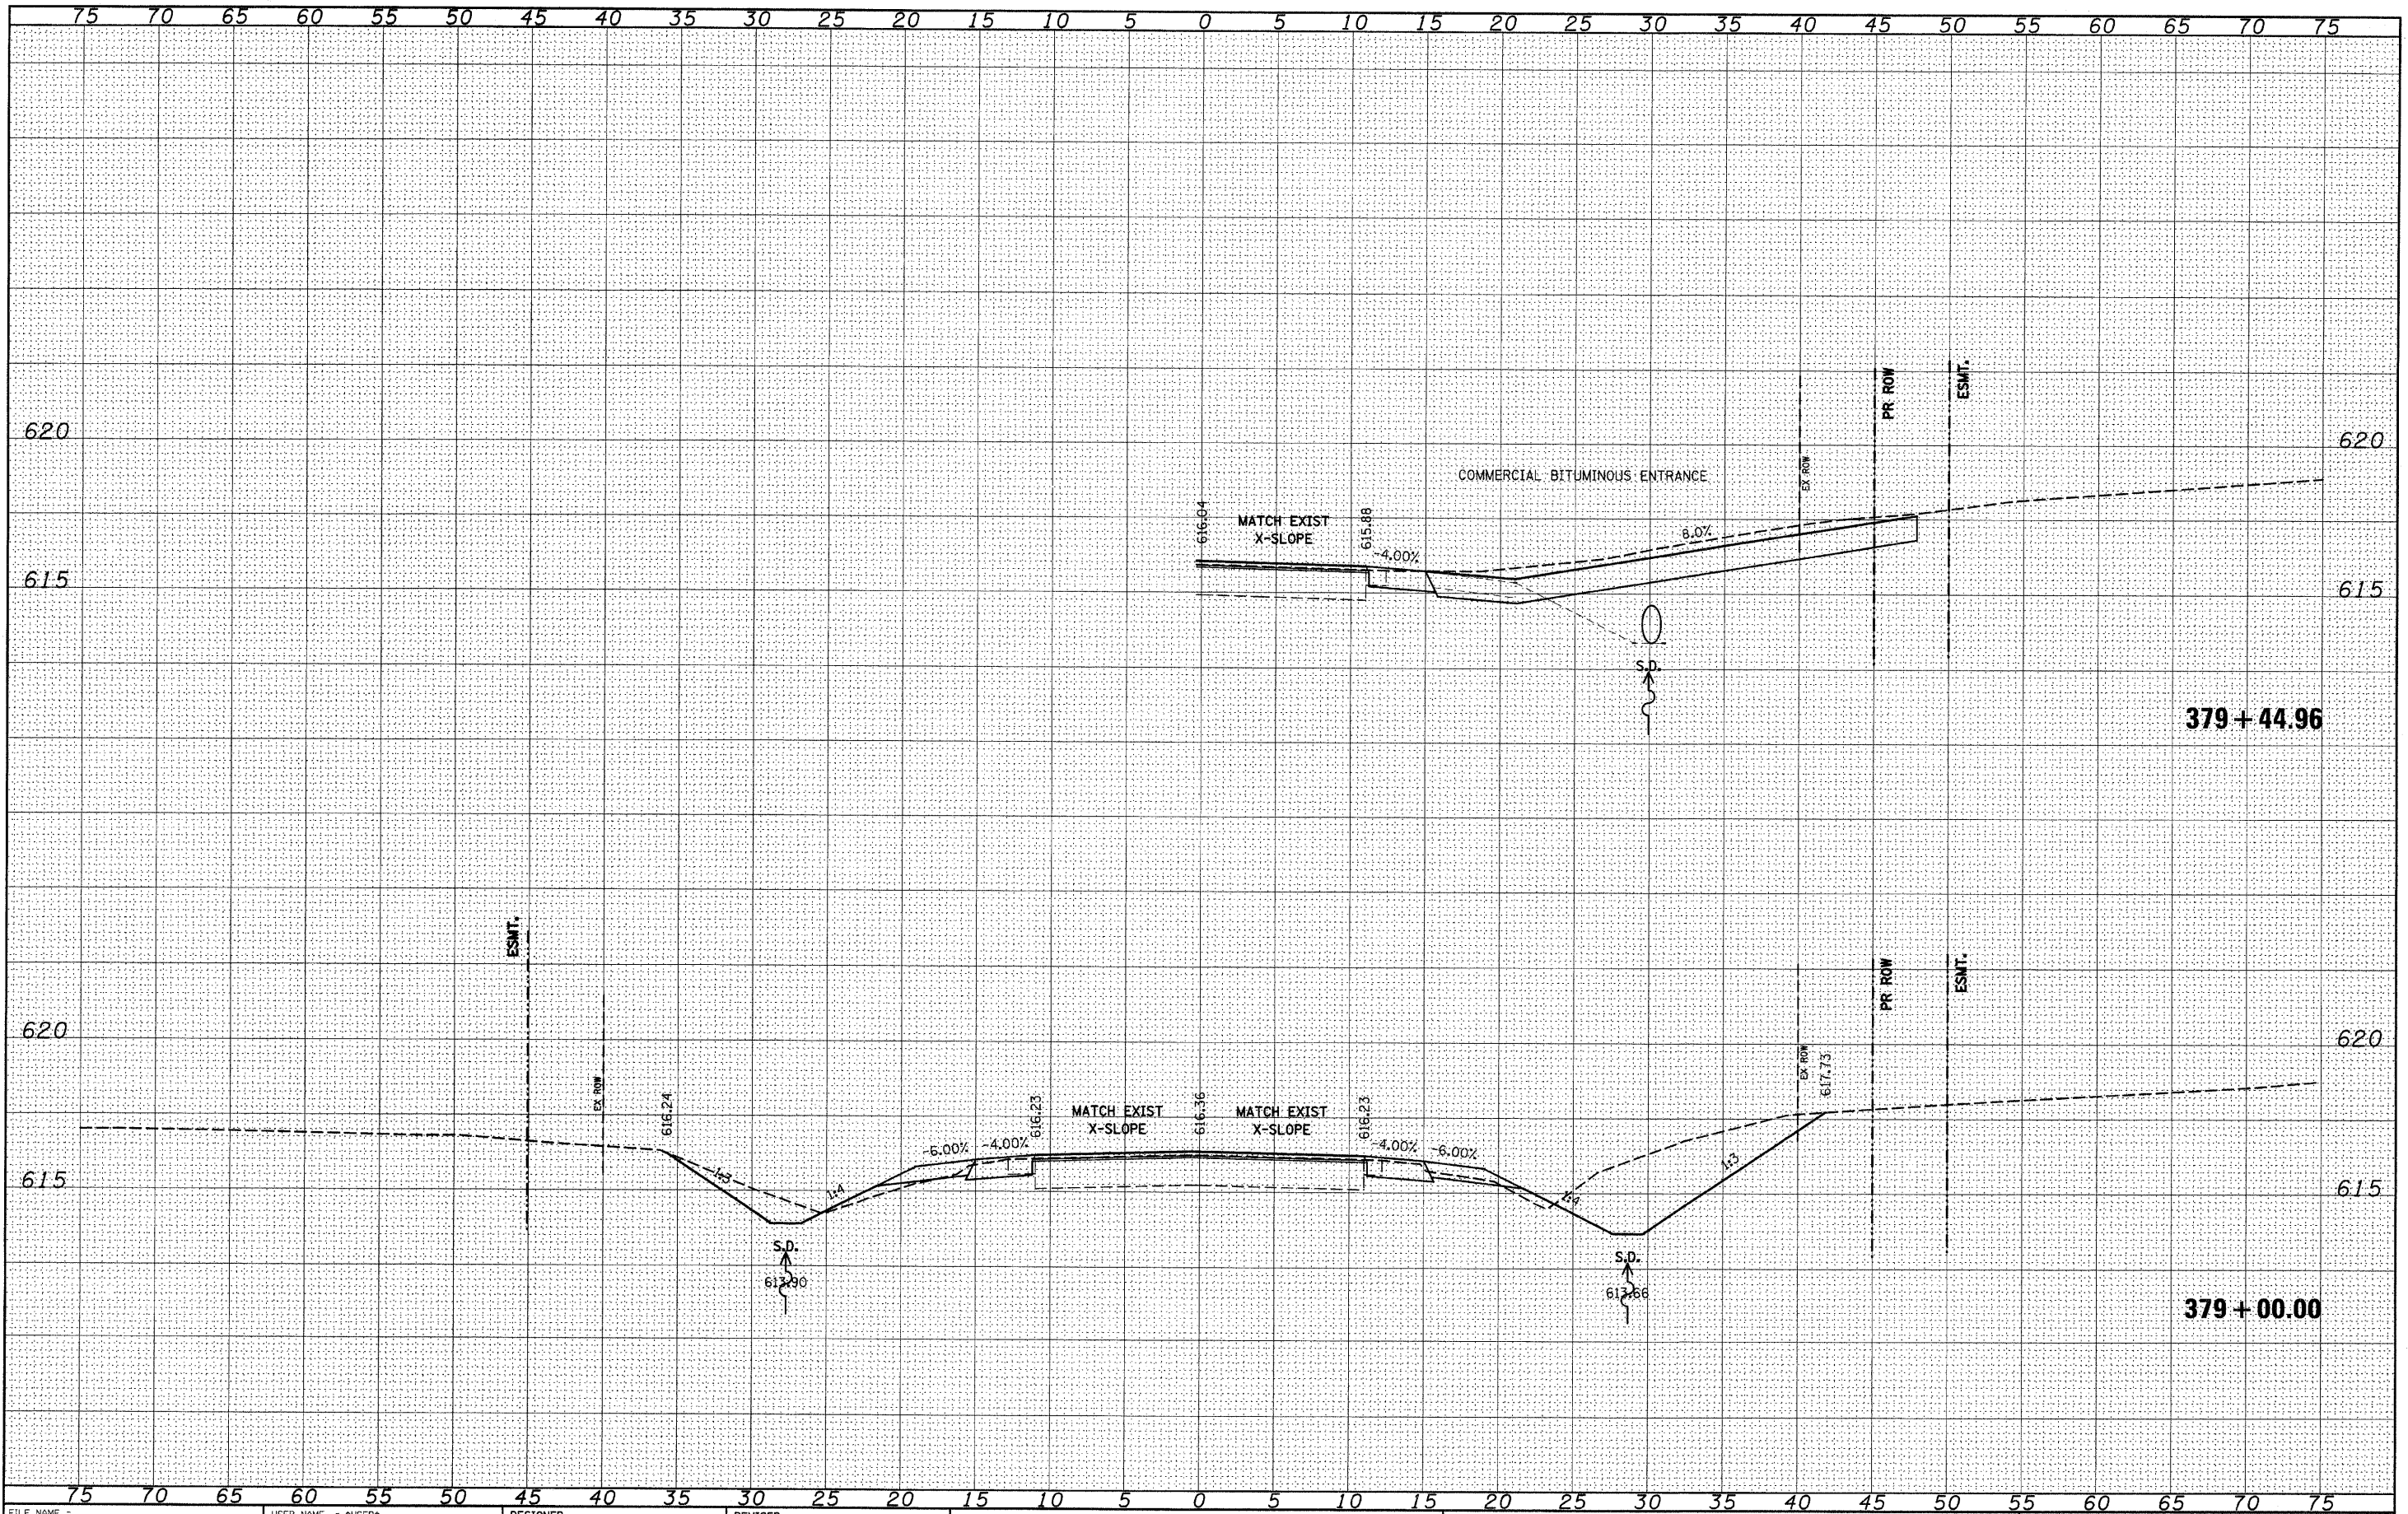

FILE NAME =	USER NAME = #USER#	DESIGNED -	REVISED -	<b>STATE OF ILLINOIS</b> <b>DEPARTMENT OF TRANSPORTATION</b>  <b>IL 158</b>	F.A.P. RTE. 809	SECTION (133,134)RS-5, 135RS-6	COUNTY ST. CLAIR	TOTAL SHEETS 762	SHEET NO. 375	
#FILE#		DRAWN -	REVISED -		SCALE: _____	SHEET NO. ___ OF ___ SHEETS	CONTRACT NO. 76A47		ILLINOIS FED. AID PROJECT	
		CHECKED -	REVISED -		STA. 379+00.00 TO STA. 379+44.96					
		DATE -	REVISED -							