


SCALES:  
1" = 50' HOR  
1" = 5' VER

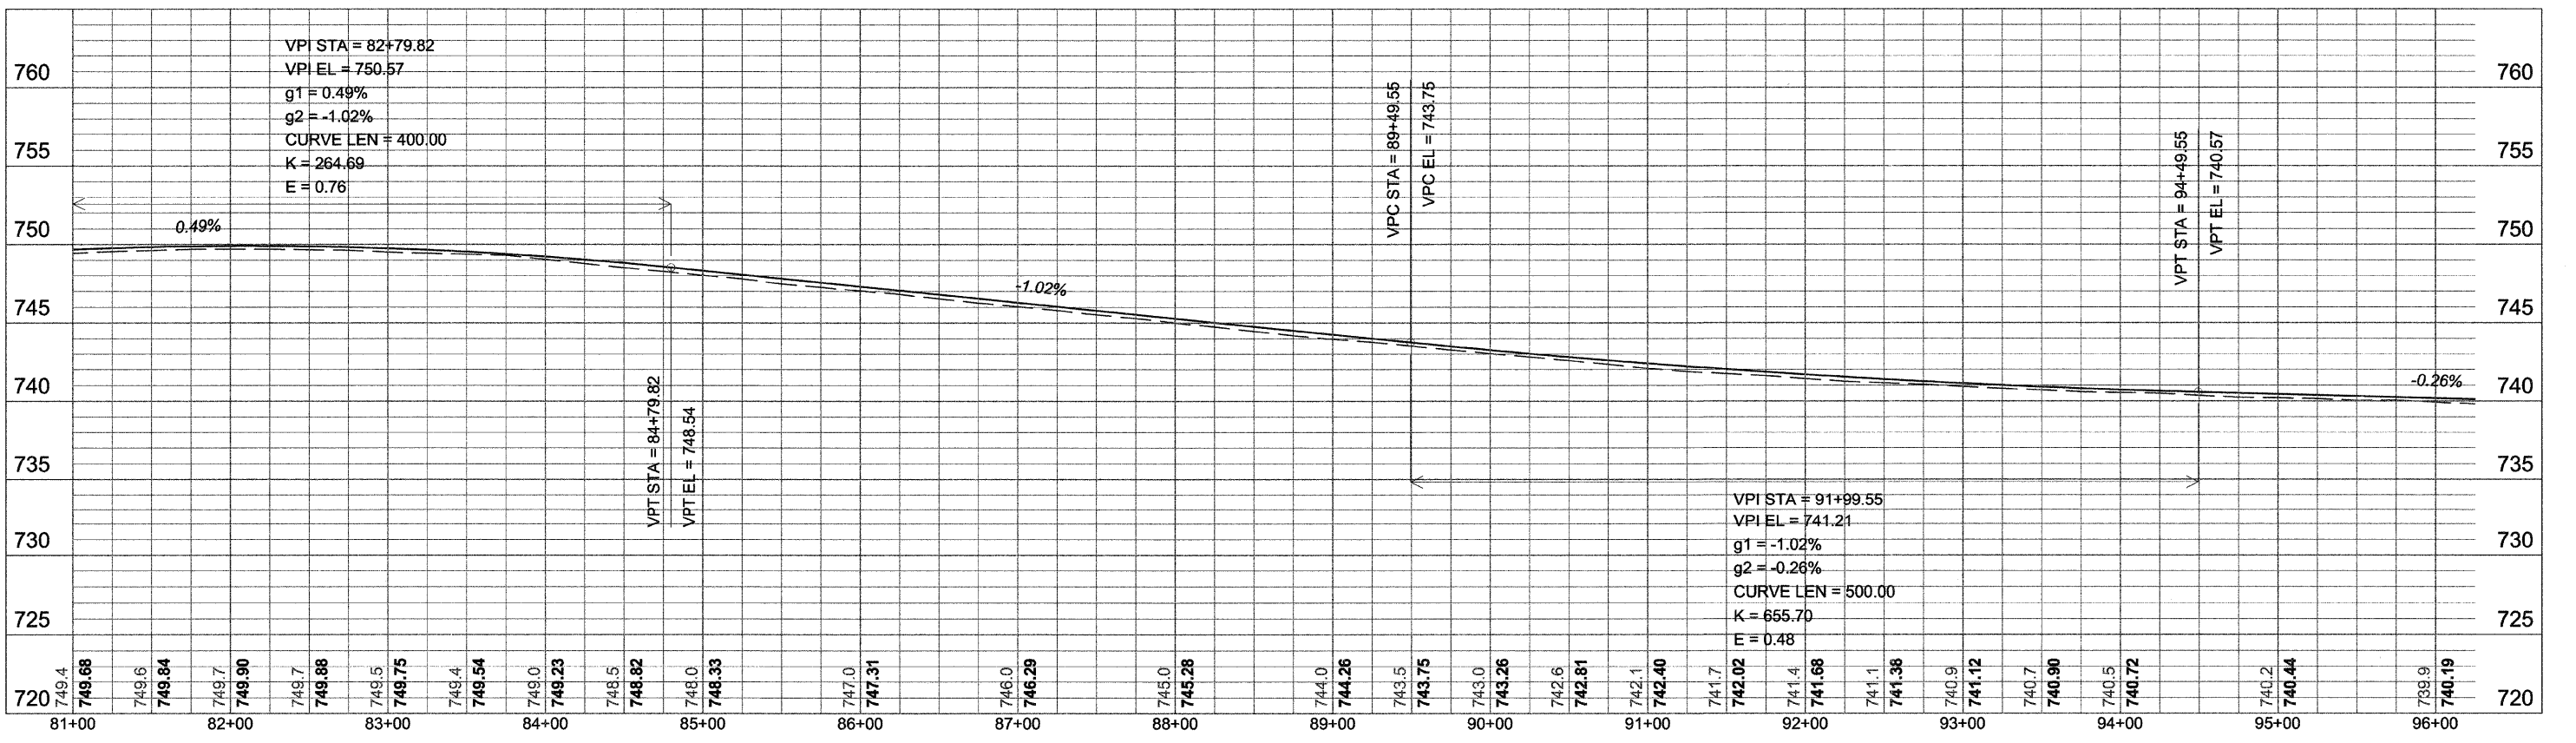

PLAN & PROFILE - HONONEGAH RD