



HONONEGAH RD

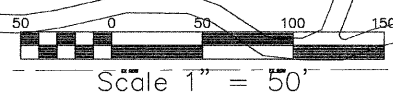

KEY NOTES

- 1 6" SINGLE (YELLOW STRIPE)
- 2 "LEFT" TURN ARROW (WHITE TYP.)
- 3 "RIGHT" TURN ARROW (WHITE TYP.)
- 5 "LEFT" TURN/THROUGH ARROW (WHITE TYP.)
- 6 24" STOP BAR (WHITE STRIPE)
- 7 12" DIAGONAL 20' C-C SPACING (YELLOW STRIPE)
- 8 6" DOUBLE (YELLOW STRIPE)
- 9 6" SKIP DASH (YELLOW TYP.)
- 10 8" SKIP DASH (WHITE TYP.)
- 11 6" SINGLE (WHITE STRIPE)
- 12 8" SINGLE (WHITE STRIPE)

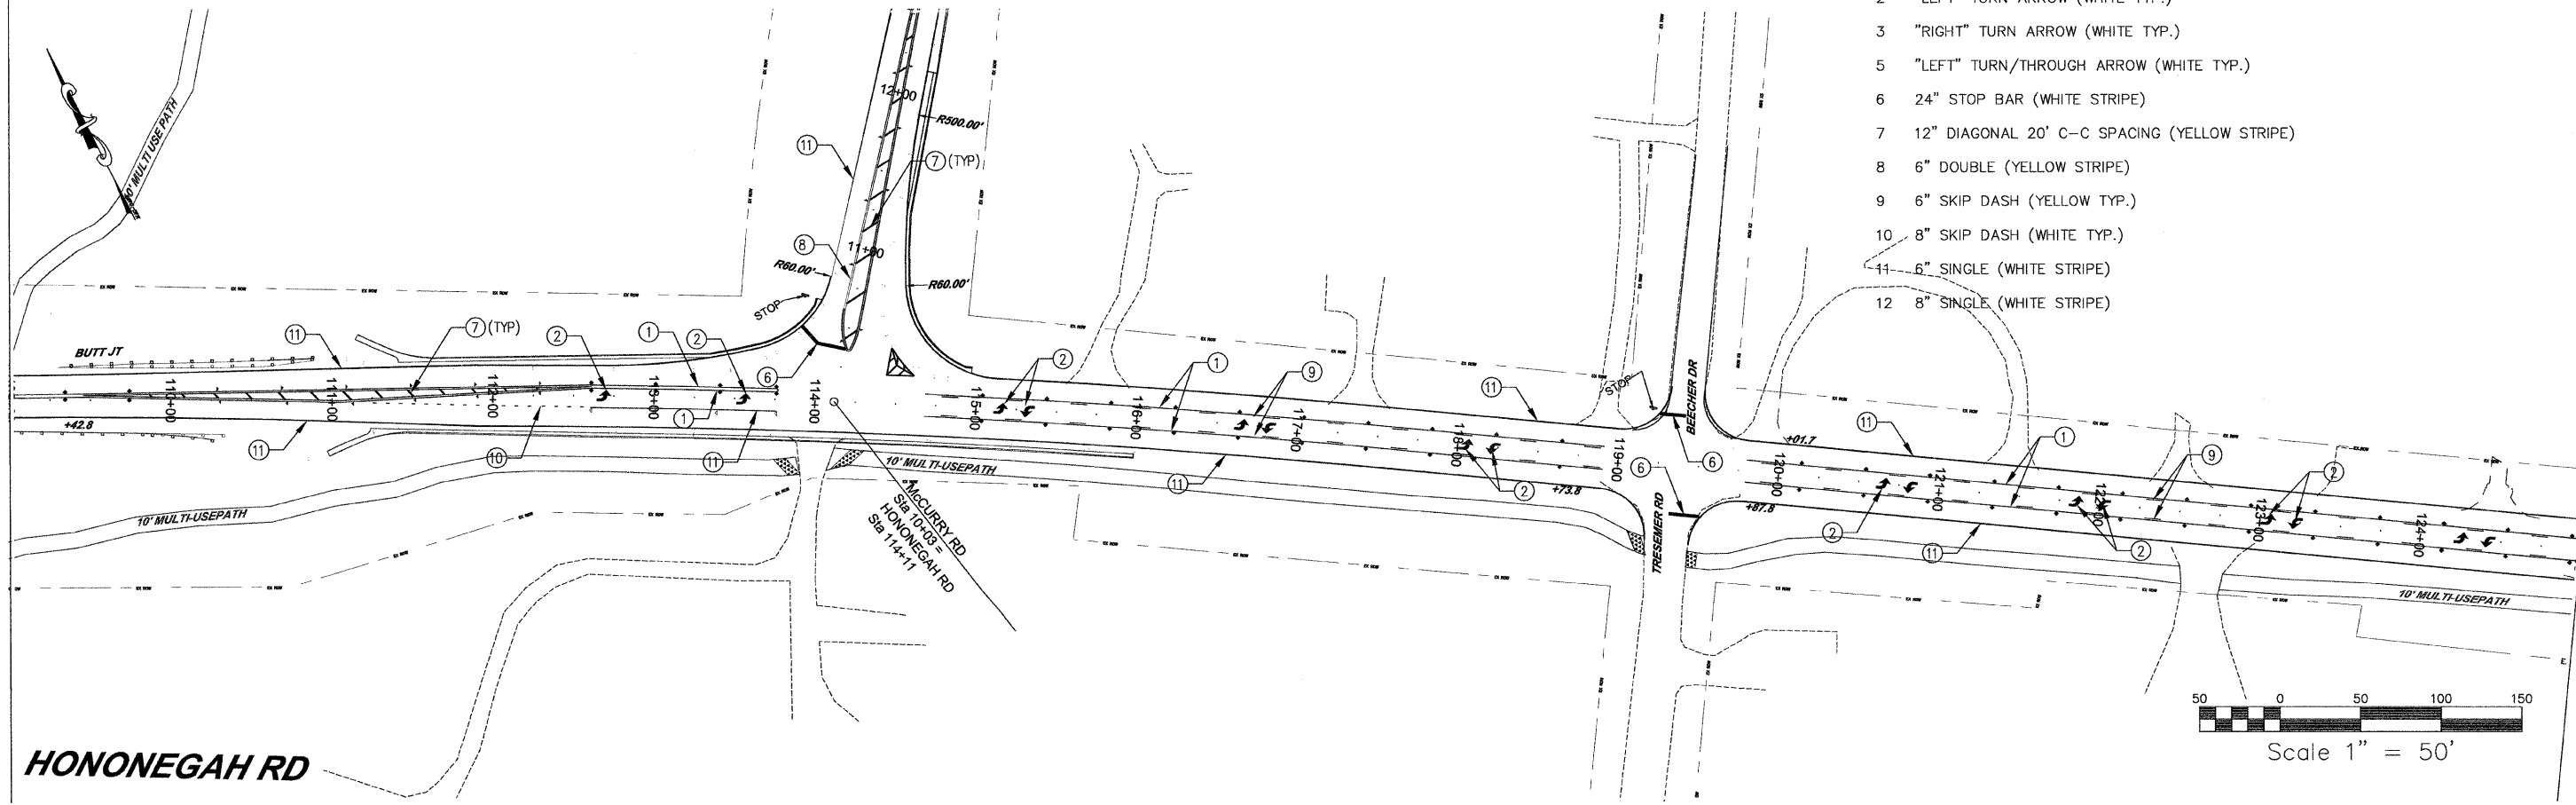

HONONEGAH RD

