


ALUMINUM SIGN PANEL
 WALL MOUNT SIGN SUPPORT
 QTY 2 PER SIGN

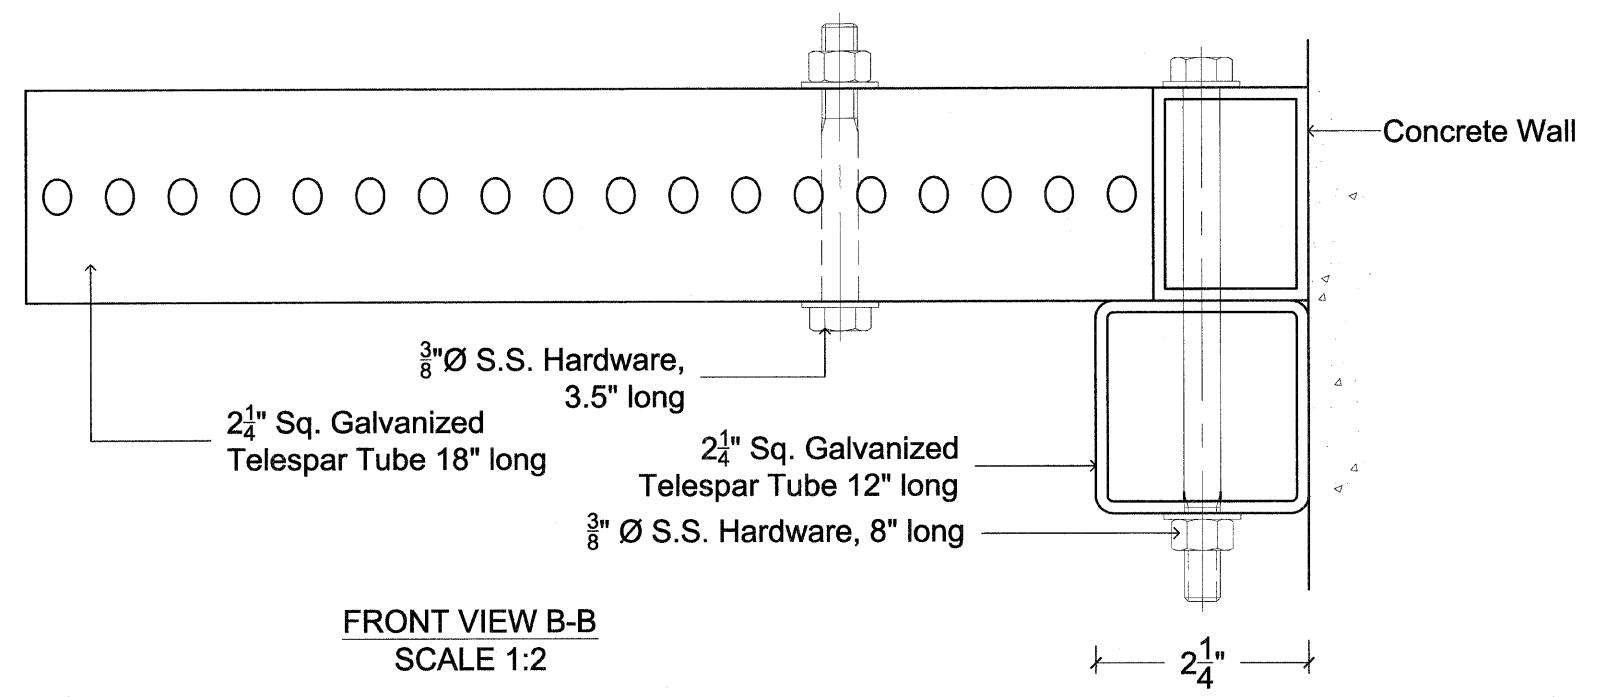

FRONT VIEW B-B
 SCALE 1:2

IDOT			
SCALE: VARIOUS	REVISED:	DRAWN BY: D.V.	
DATE: 11/30/05	APPROVED BY:	JOB NO.: 05-024	
INSTALLATION DRAWING FOR WALL MOUNT SIGN SUPPORT			
PROJECT NUMBER 62583		DRAWING NO.:	2 OF 2