


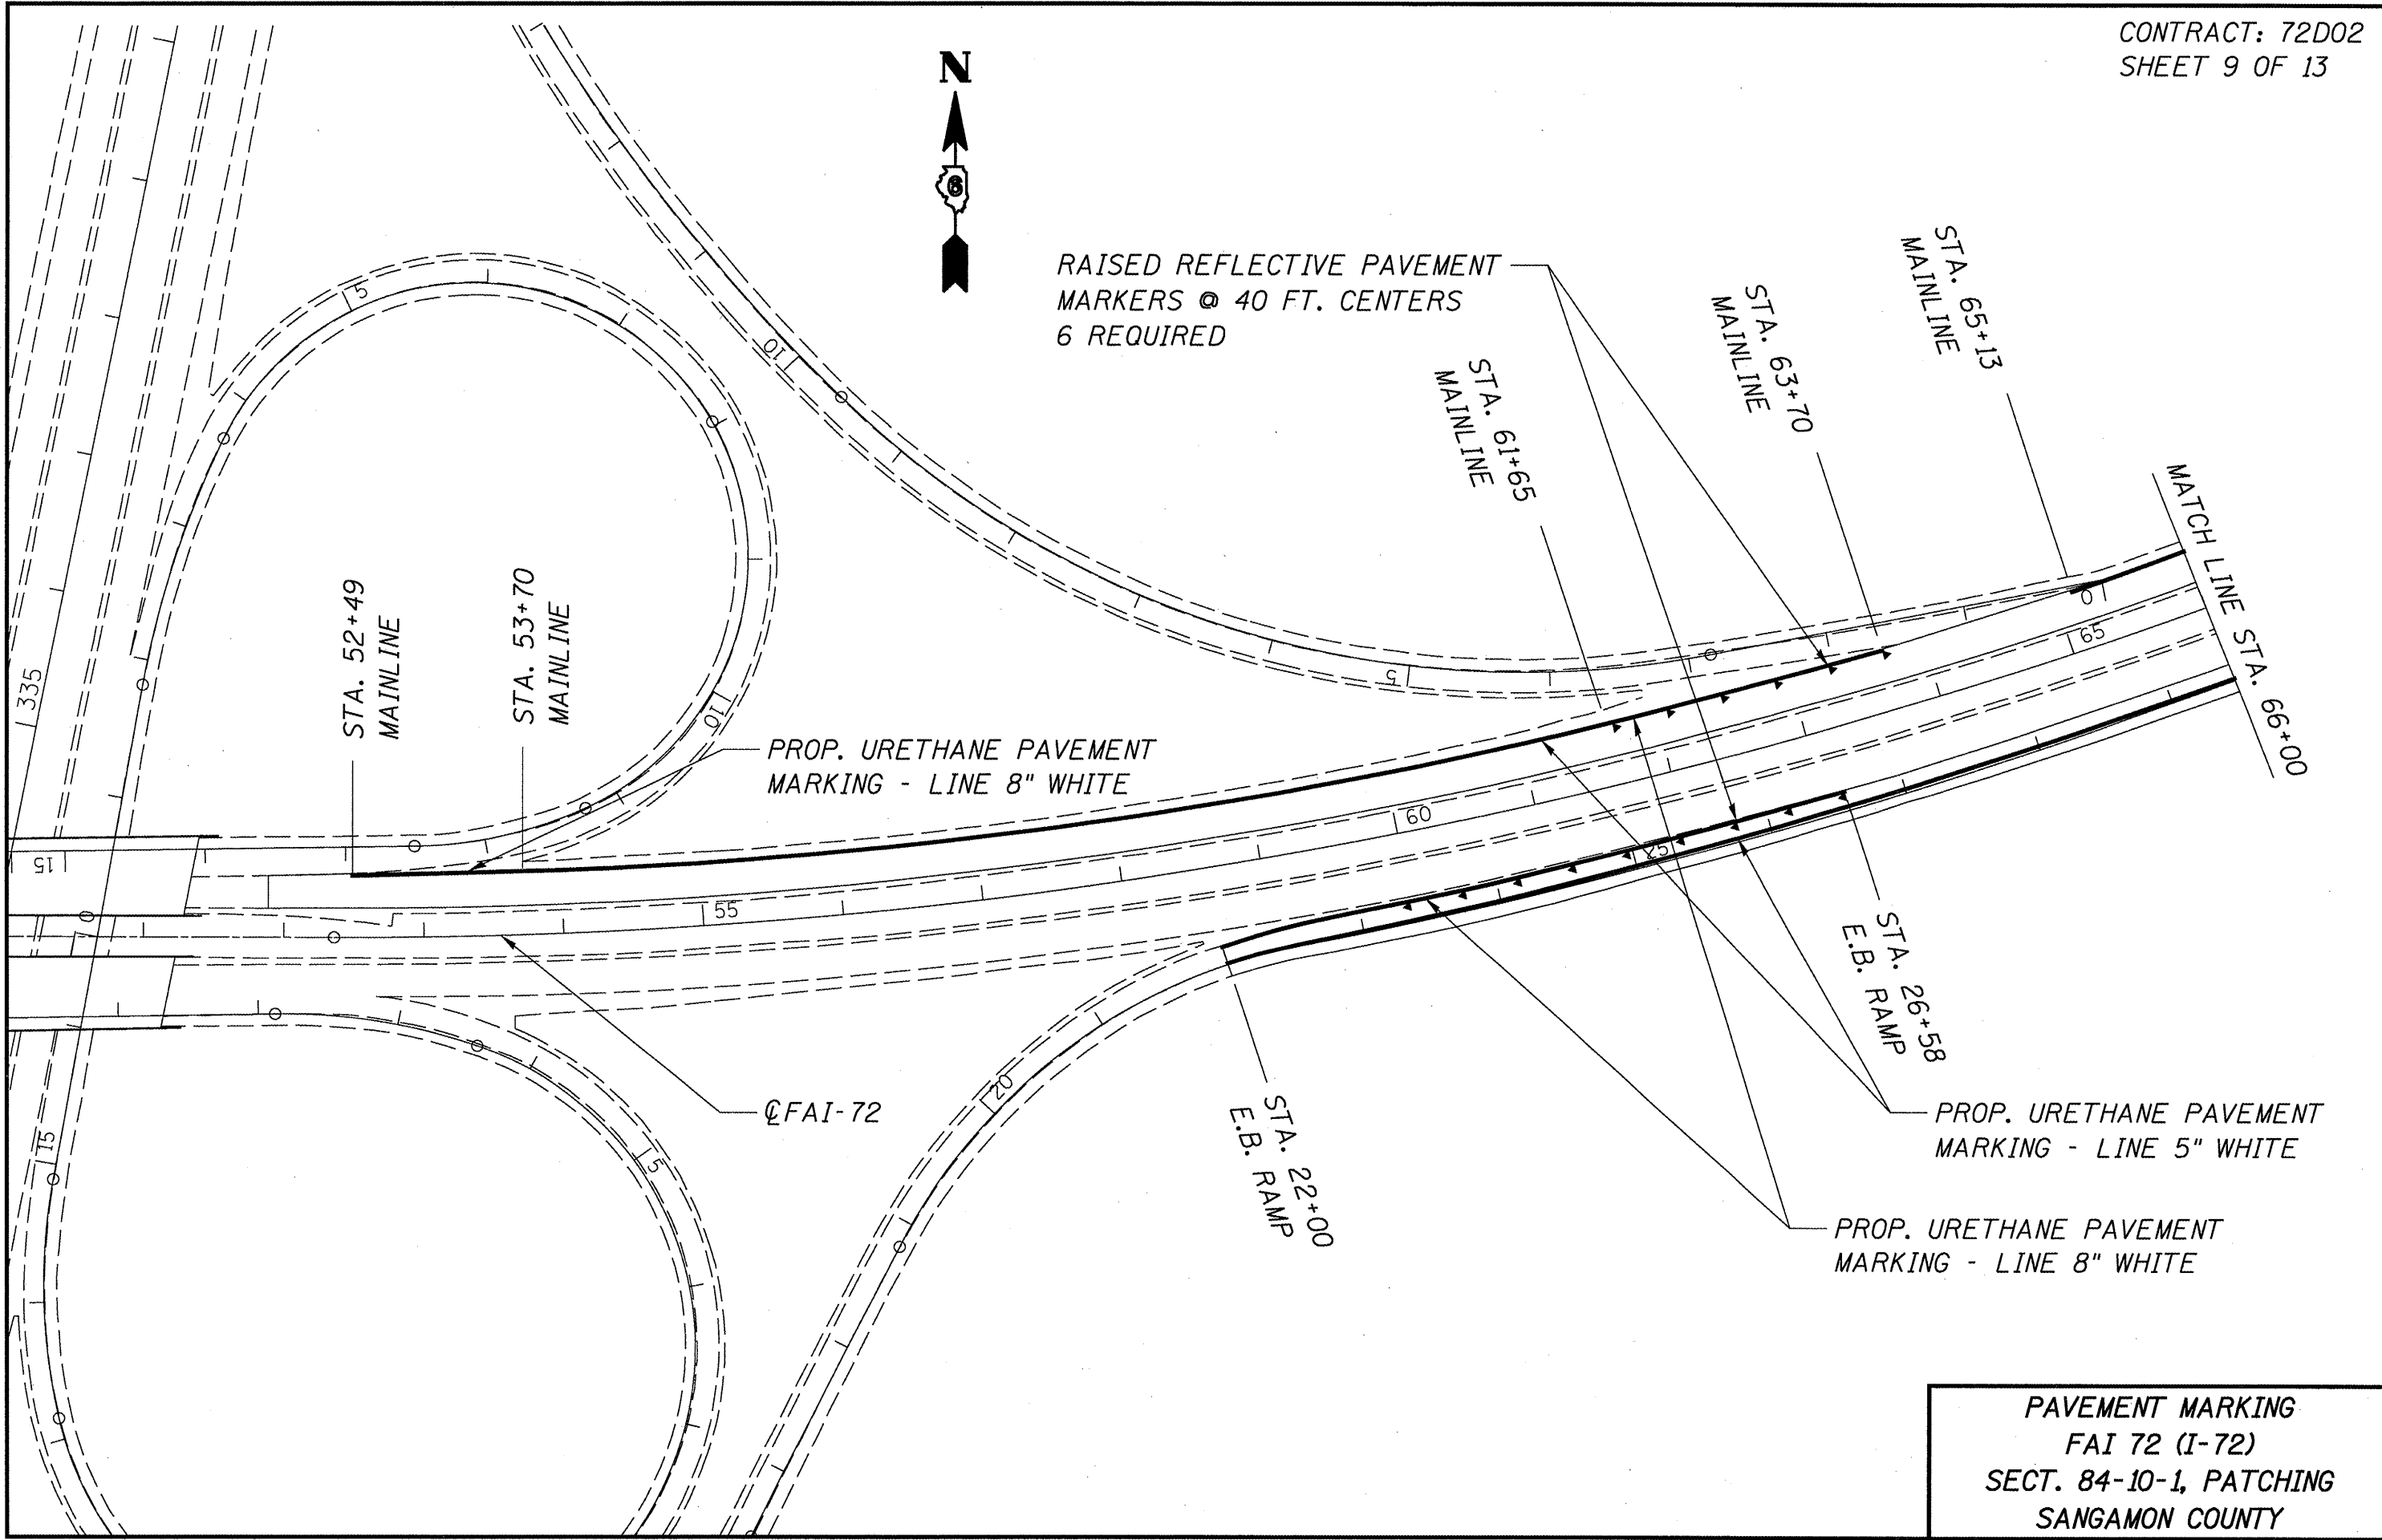

RAISED REFLECTIVE PAVEMENT
MARKERS @ 40 FT. CENTERS
6 REQUIRED



PAVEMENT MARKING
FAI 72 (I-72)
SECT. 84-10-1, PATCHING
SANGAMON COUNTY