





Scale For Micromirring
Inches
Millimeters

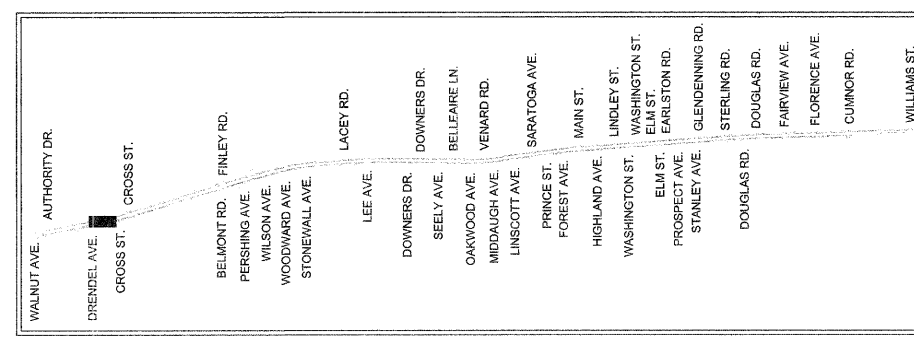

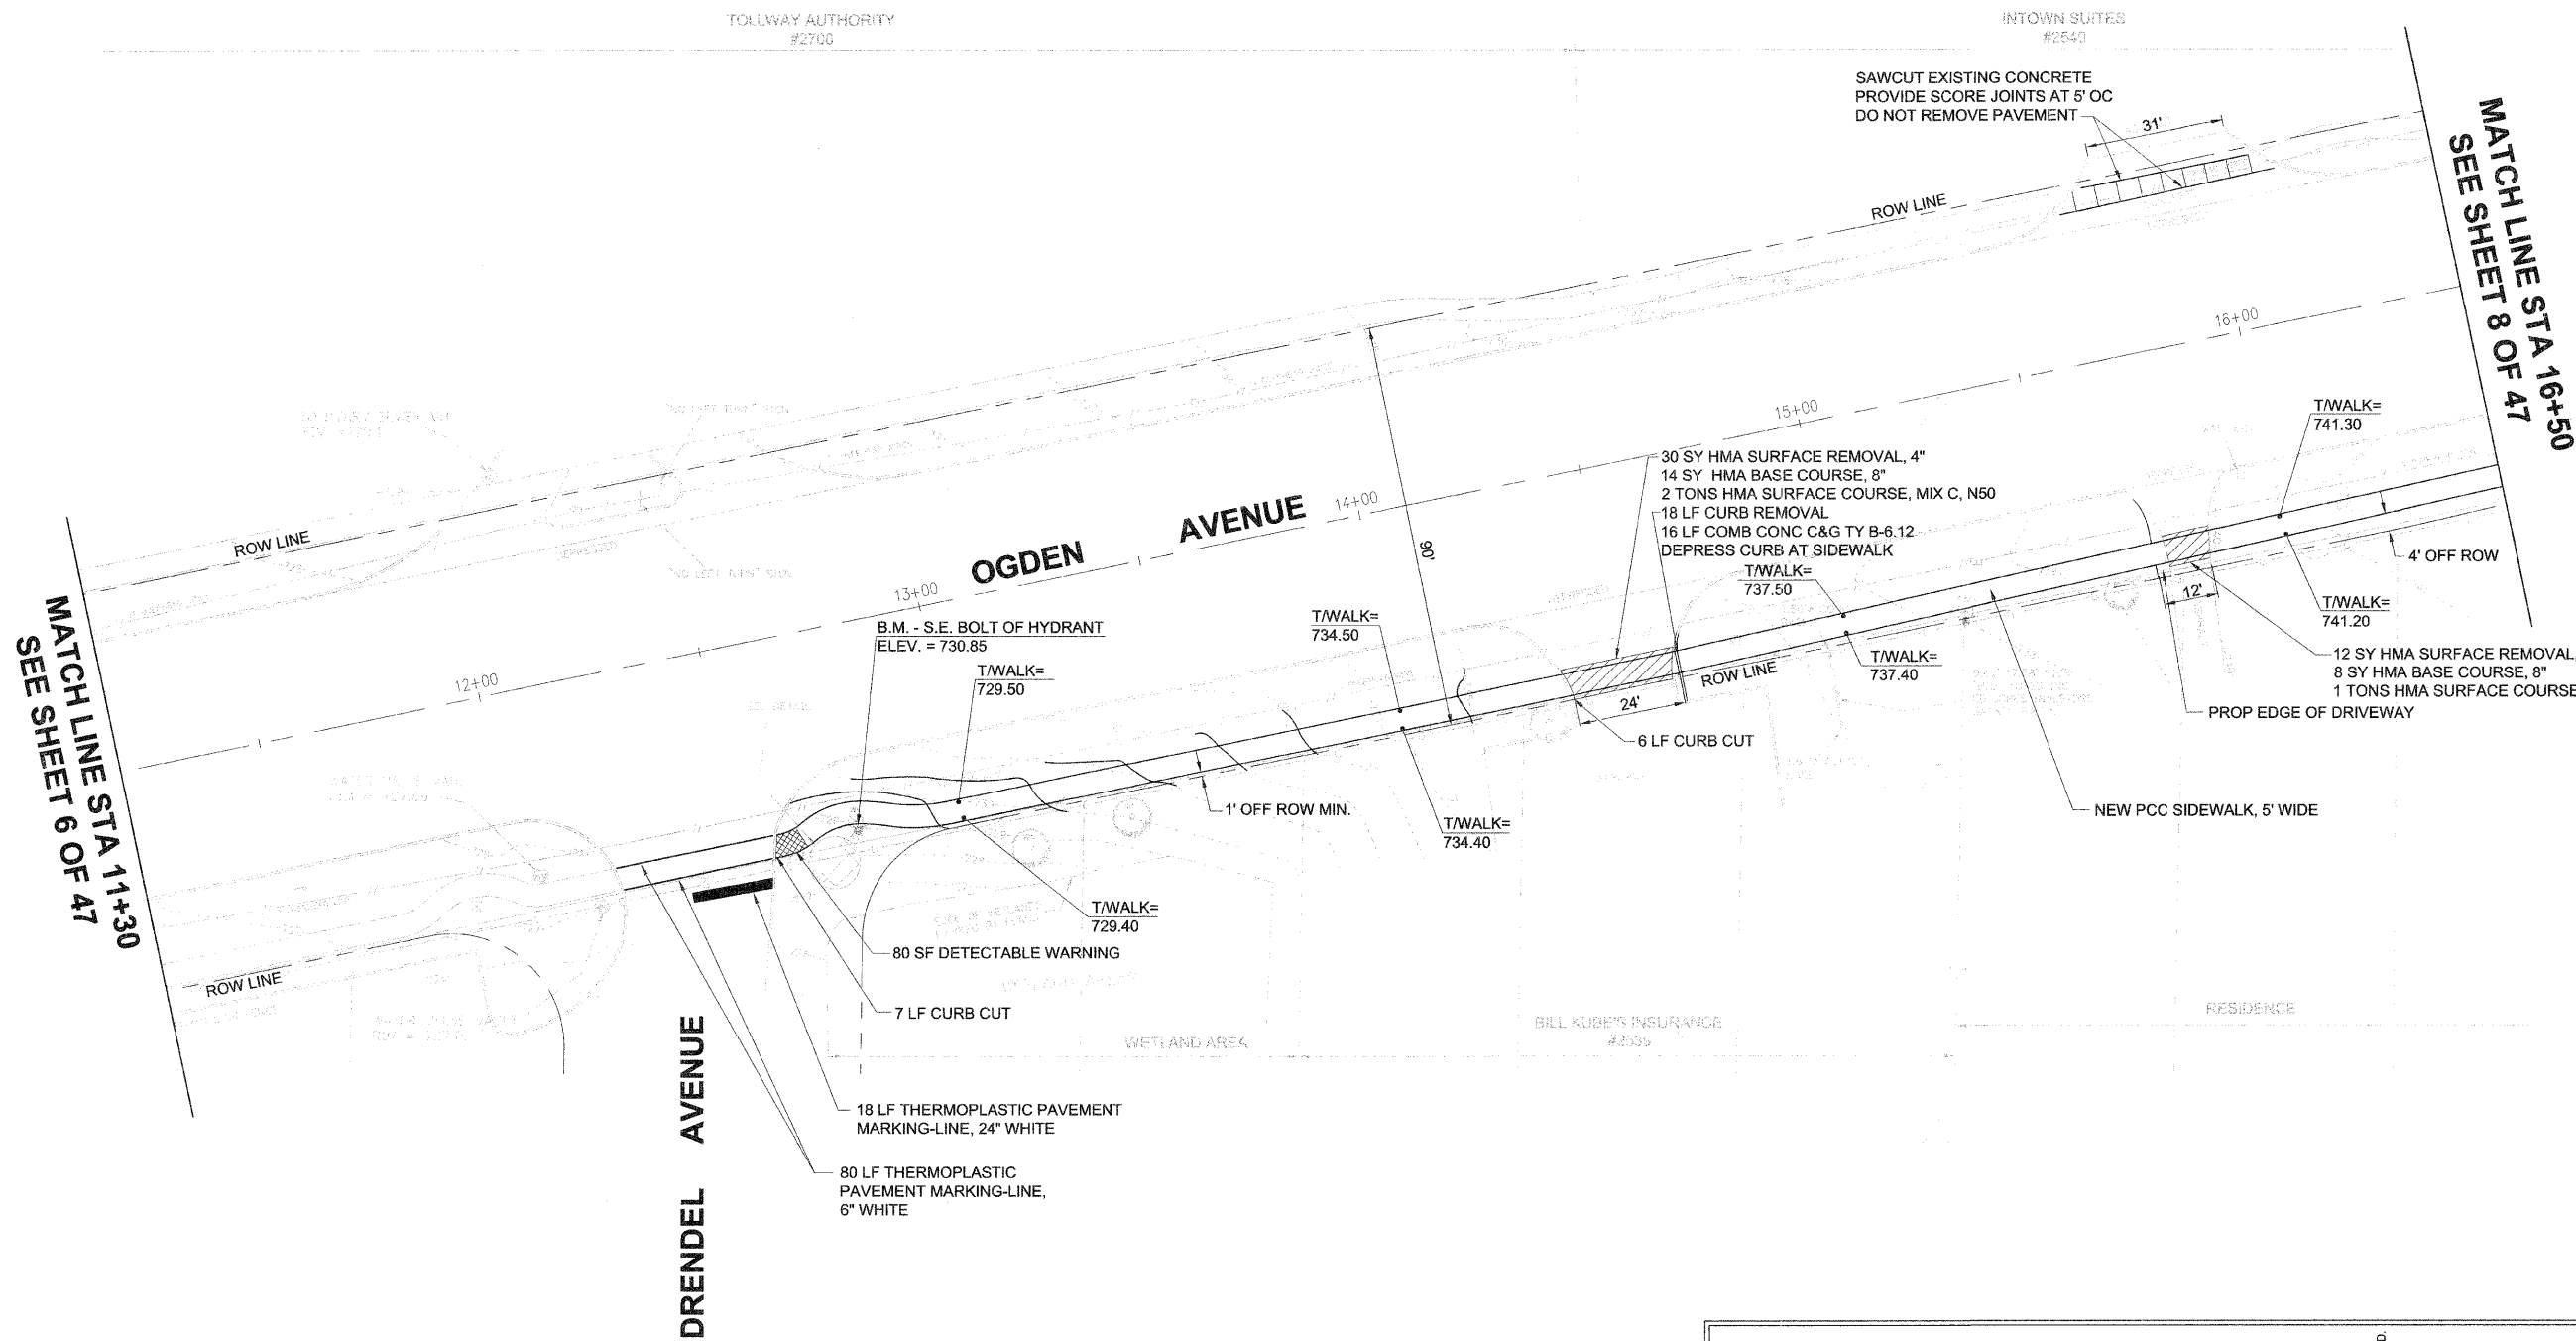

date 09-14-07 detailed L. SAUCEDO
designed M. KUNTZ checked



VILLAGE OF DOWNERS GROVE
US 34 (OGDEN AVE) SIDEWALK IMPROVEMENTS
STATION 11+30 TO STATION 16+50

project 39863 contract
drawing C106 - rev. 0
sheet 7 of 19 sheets
file I:\DOWNERS...\39863...\CAD\BID\C106