



Scale For Microlifting
Inches
Millimeters

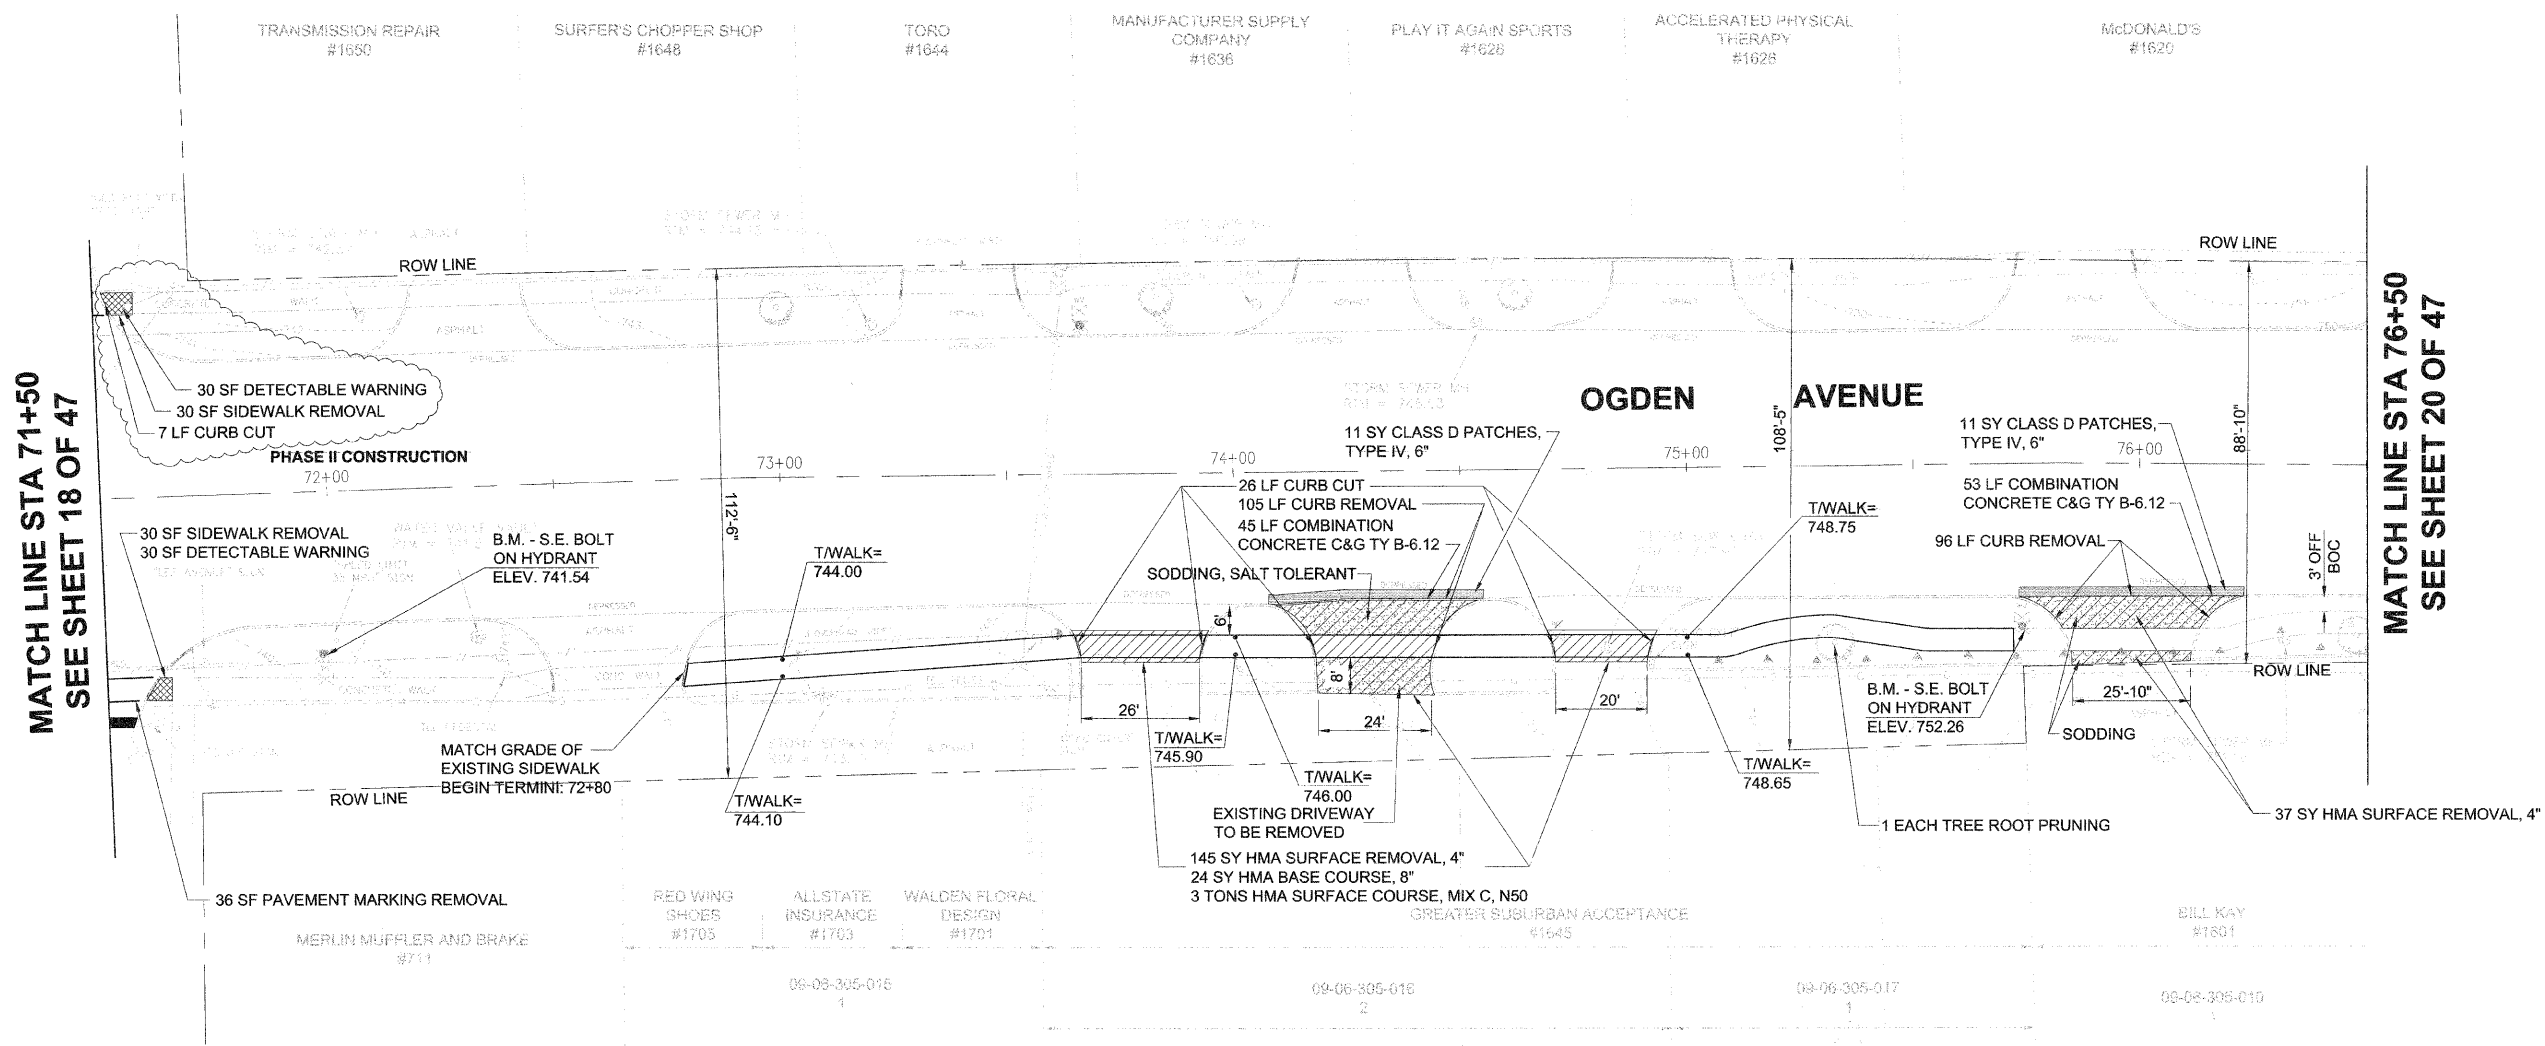

MATCH LINE STA 71+50
SEE SHEET 18 OF 47

MATCH LINE STA 76+50
SEE SHEET 20 OF 47

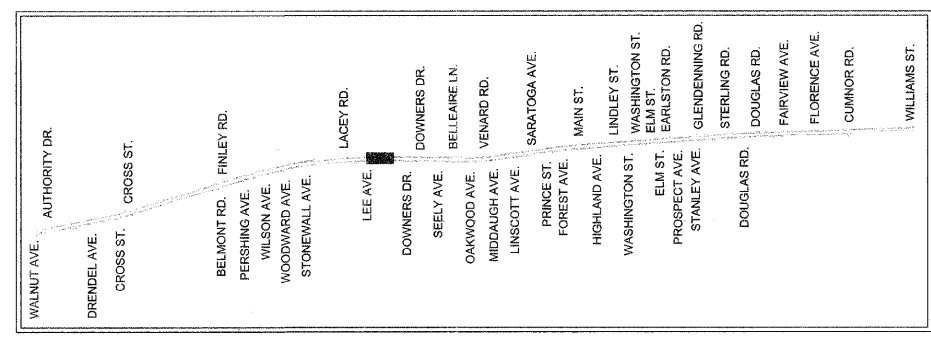

KEY MAP

Burns & McDonnell SINCE 1898	
date 09-14-07	detailed L.SAUCEDO
designed M. KUNTZ	checked
Village of Downers Grove FOUNDED IN 1832	
VILLAGE OF DOWNERS GROVE US 34 (OGDEN AVE) SIDEWALK IMPROVEMENTS STATION 71+50 TO STATION 76+50	
project 39863	contract
drawing C118	rev. 0
sheet 14 of 19 sheets	
file I:\DOWNERS...39863...ICAD\BID\C118	