
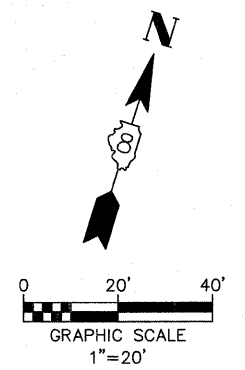


LEGEND	
	INLET CHECK
	DITCH CHECK
	SILT FENCE

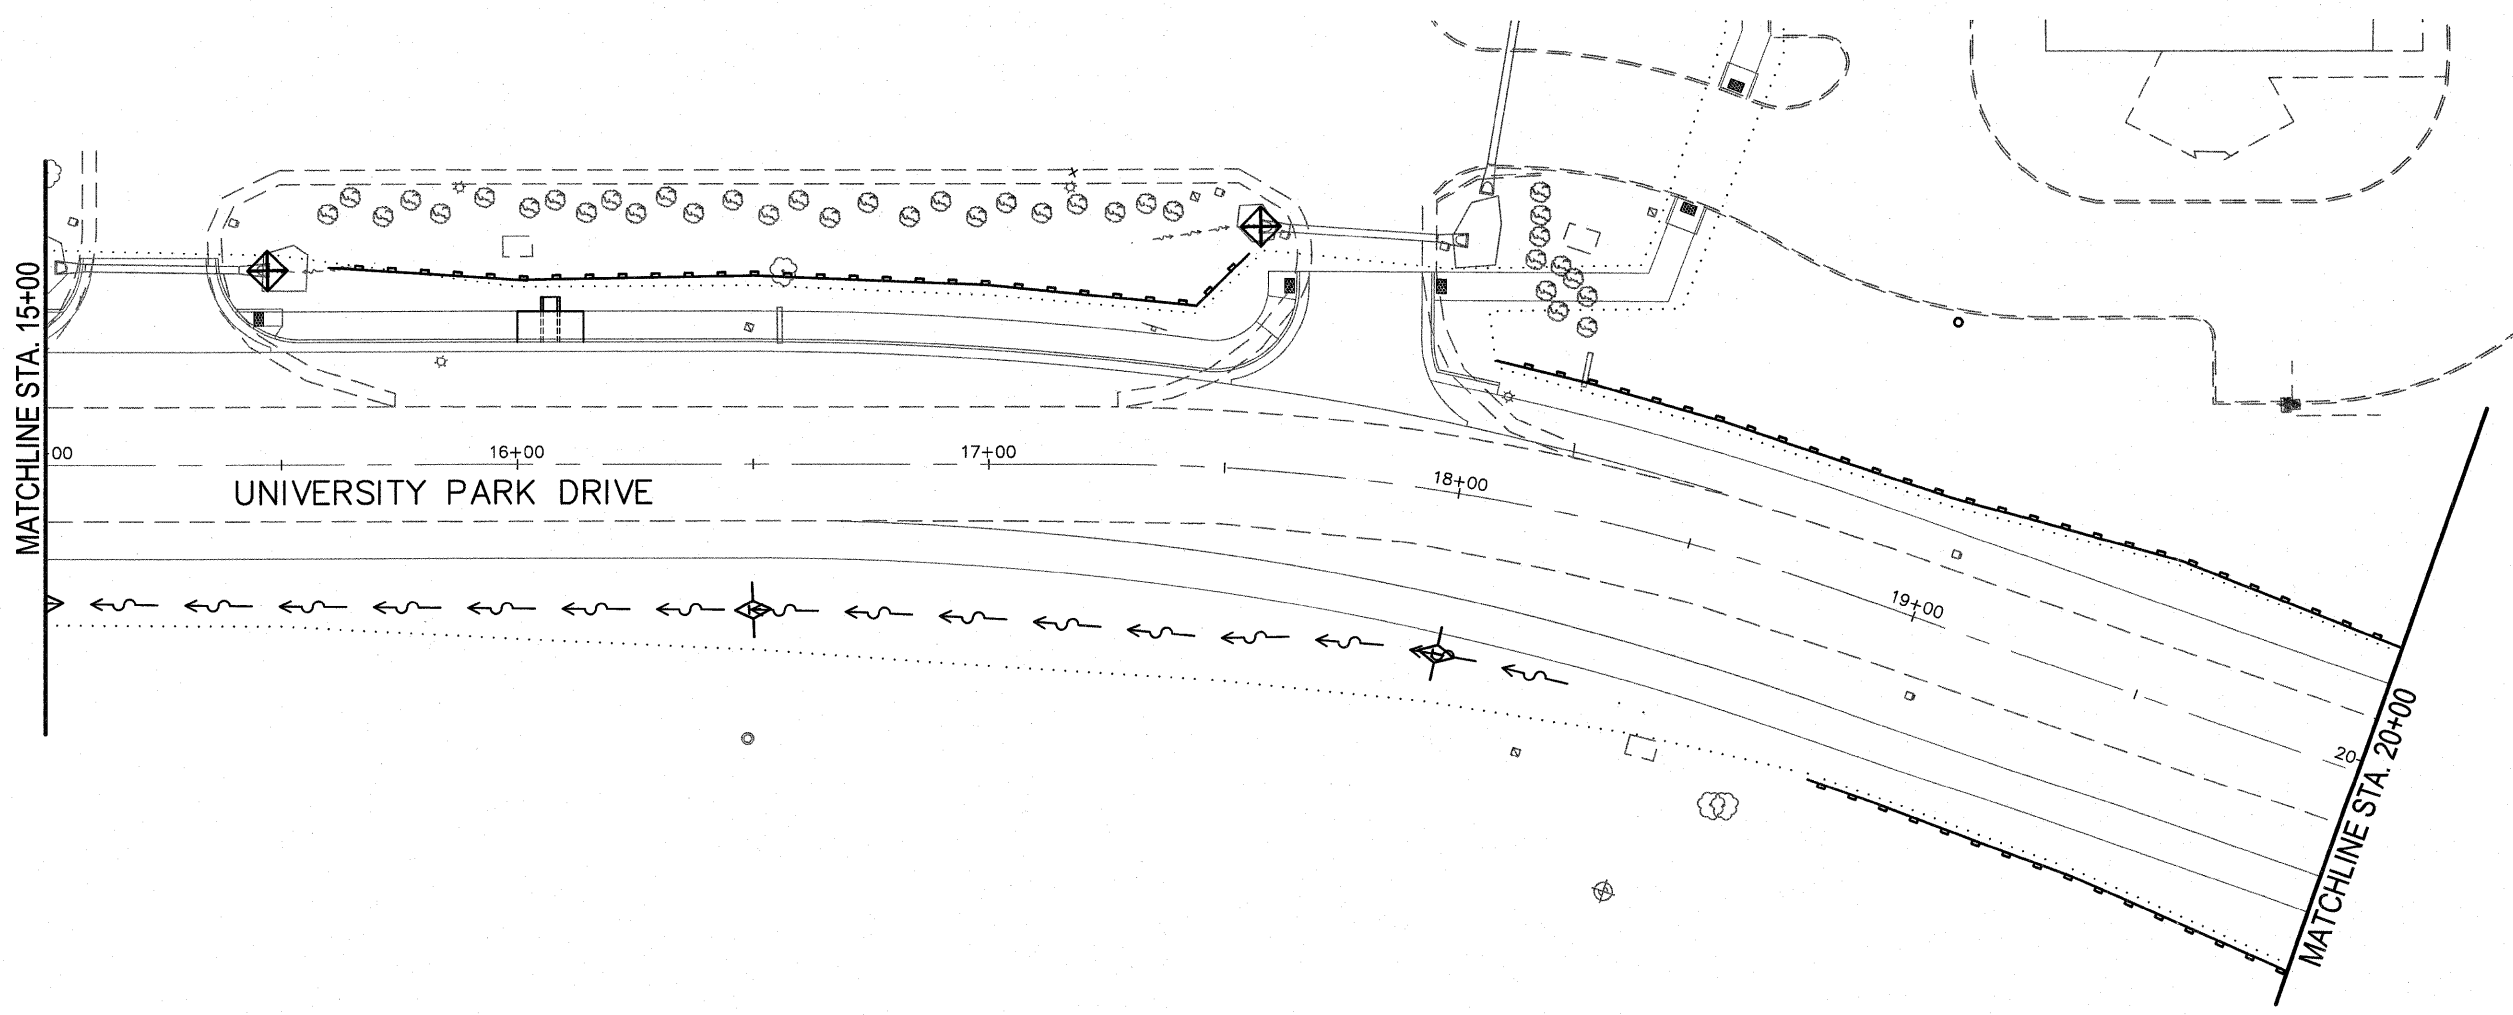

DITCH CHECK SPACING		
SLOPE (%)	HEIGHT AT CENTER OF DITCH CHECK (OVERFLOW FT) (INCHES)	SPACING OF DITCH CHECK (FEET)
8.0	12"	10
	18"	20
7.0	24"	25
	12"	15
6.0	18"	20
	24"	30
5.0	12"	15
	18"	25
4.0	24"	35
	12"	20
3.0	18"	30
	24"	40
2.0	12"	25
	18"	35
1.0	24"	50
	12"	35
& UNDER	18"	50
	24"	65
	12"	50
	18"	75
	24"	100
	12"	100
	18"	150
	24"	195