




9+00

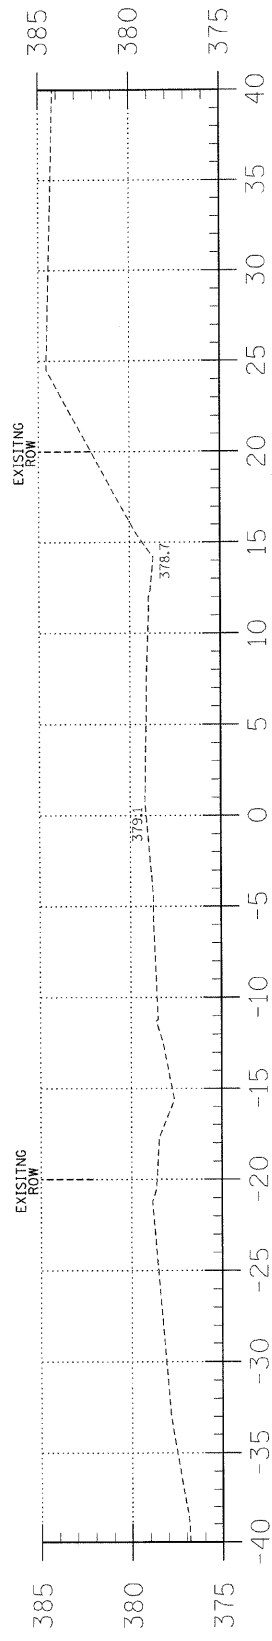


8+00

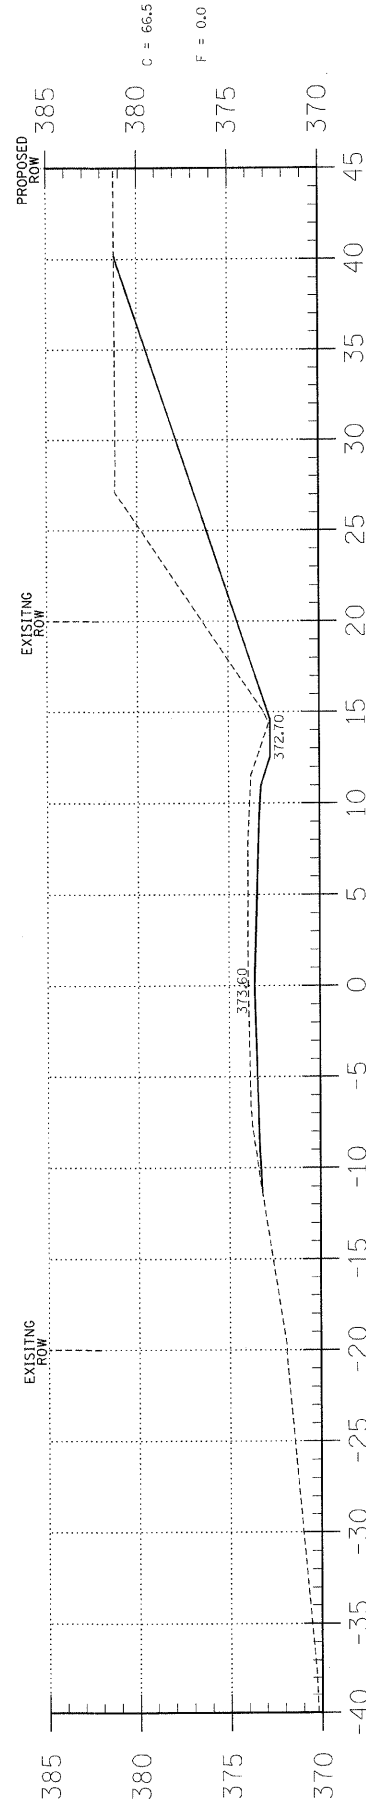


7+00

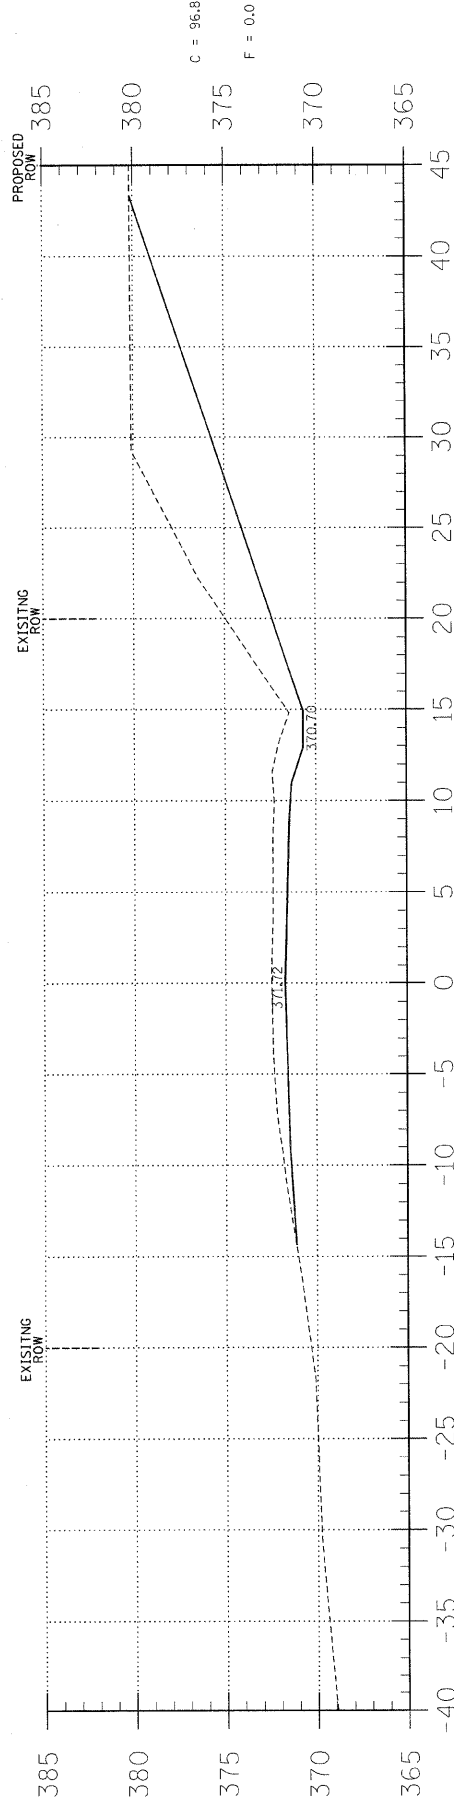

6+50

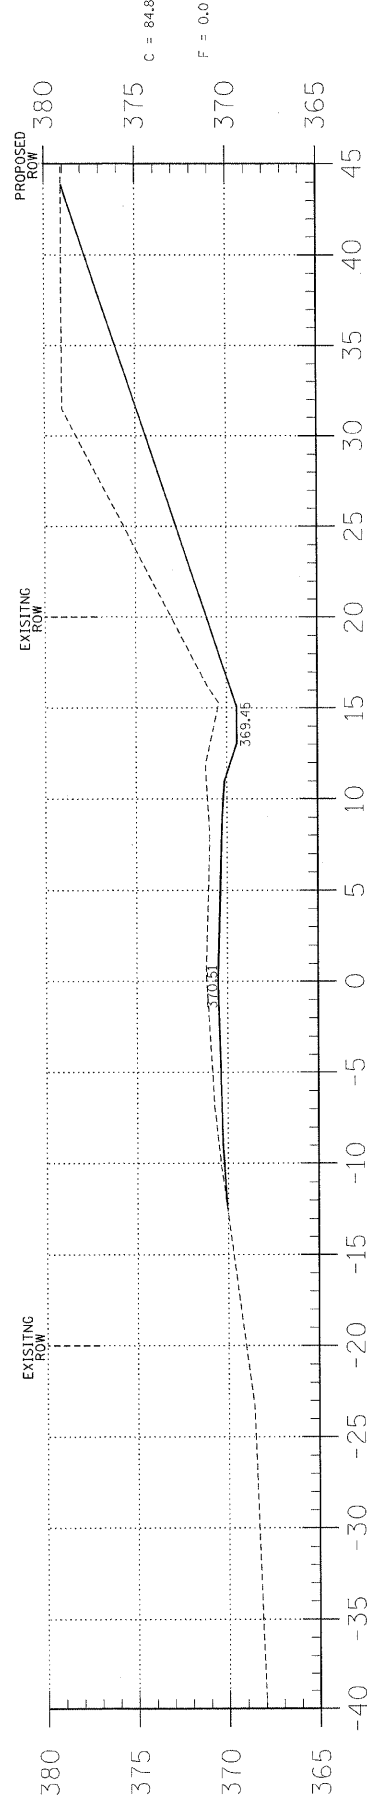

6+00

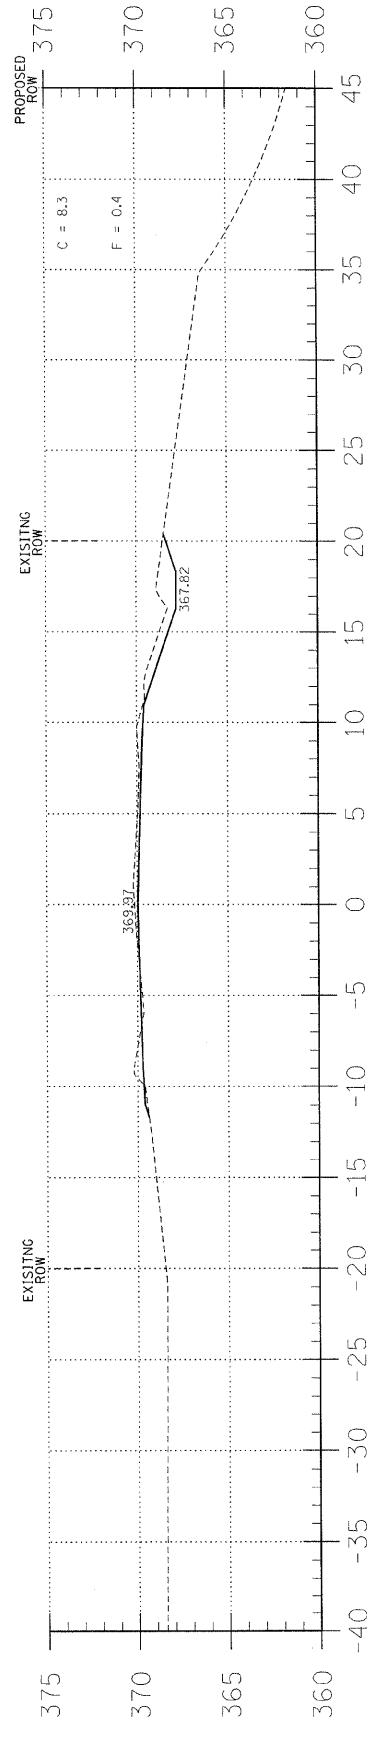

5+35

TR	SECTION	COUNTY	TOTAL SHEETS	SHEET NO.
237	06-02123-00-BR	WHITE	12	4
FED. ROAD DIST. NO. 9		ILLINOIS	LITTLE WABASH TRIB	
PROJECT # BROS-193291		CONTRACT # 99364		

323 W. 3RD ST.
P.O. BOX 160
MT. CARMEL, IL
62863
PHONE:
(618)-262-8651
FAX:
(618)-263-3327

405 W. STATE ST
SUITE 1
PRINCETON, IN
47670
PHONE:
(812)-386-7611
FAX:
(812)-385-2812



AARON M. MEFFORD
NAME
SIGNATURE
DATE
11-30-09
EXPIRES

TOWNSHIP ROUTE 237
OVER LITTLE WABASH TRIBUTARY
WHITE COUNTY, ILLINOIS

SHEET TITLE:
CROSS-SECTIONS

SCALE: 1" = 5'

BY: AMM
DATE: 4/20/09
REV:

4 OF 12 SHEETS

SHEET NO. 4