
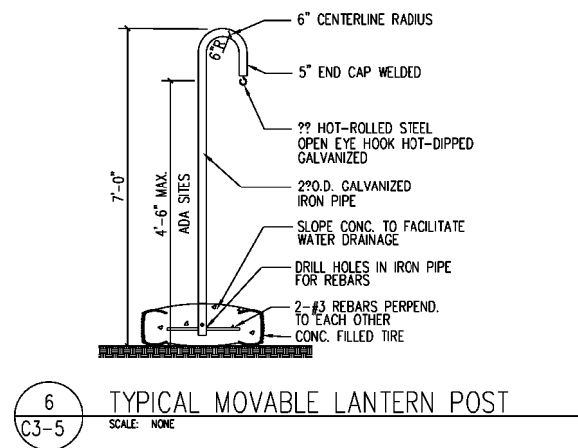
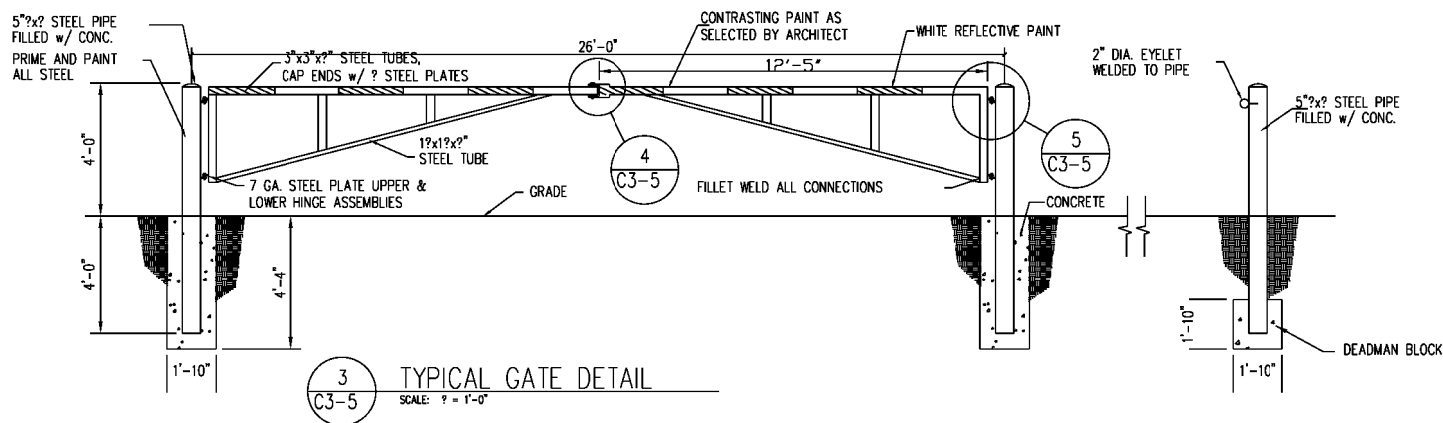
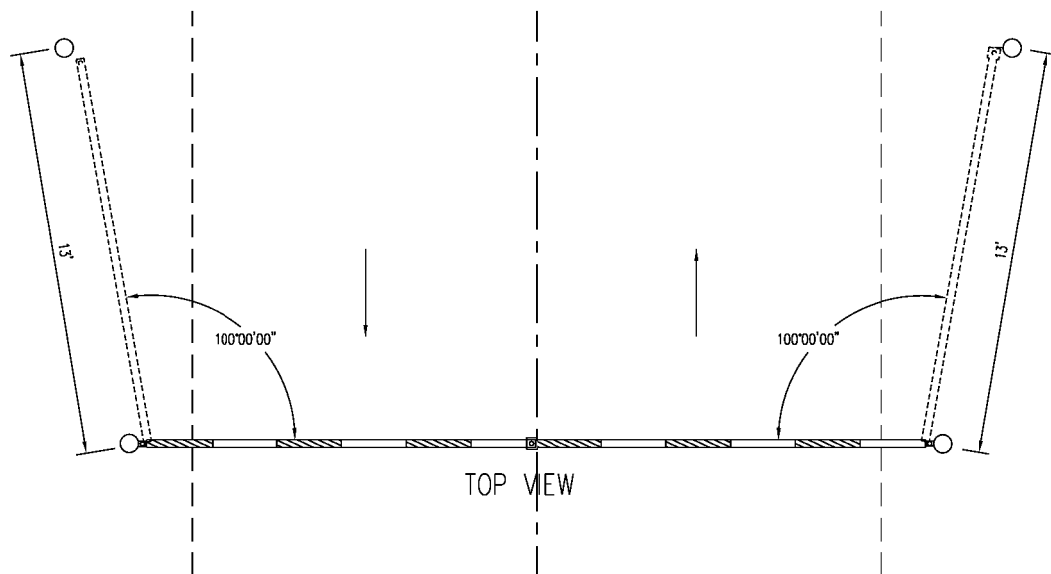
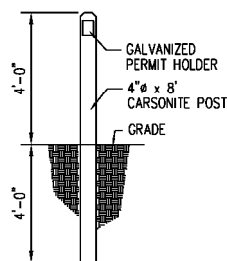
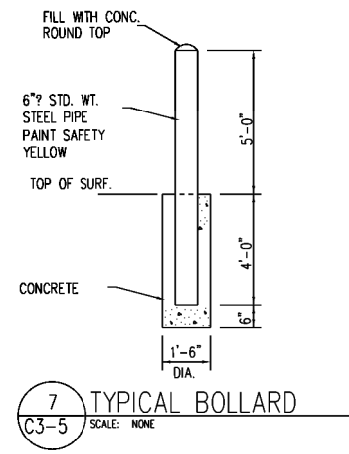
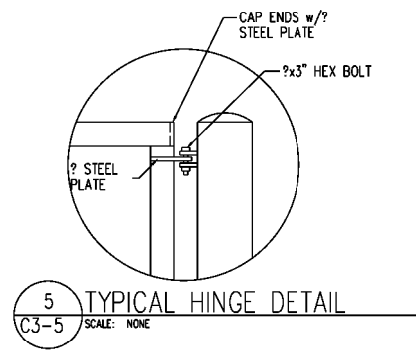
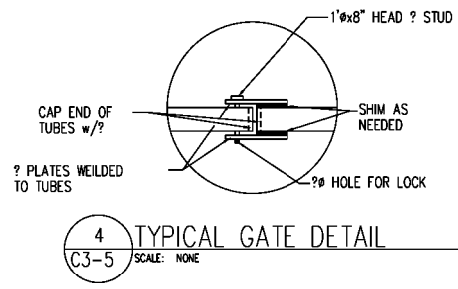


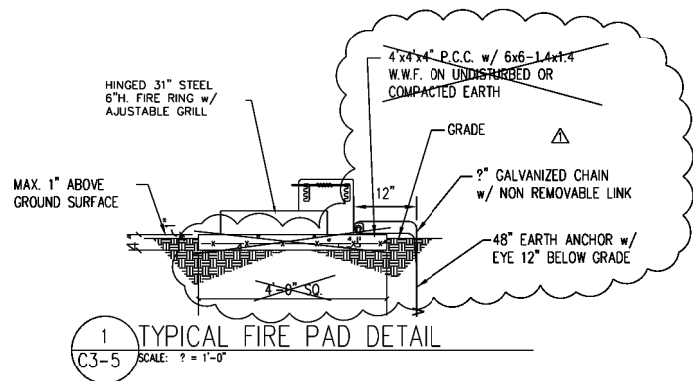

2
C3-5

SCALE: ? = 1'-0"

TYPICAL RV SITE MARKER & PERMIT POST DETAIL

3
C3-5

SCALE: ? = 1'-0"

TYPICAL GATE DETAIL

6
C3-5

SCALE: NONE

TYPICAL MOVABLE LANTERN POST

REVISIONS			DRAWN	APPR.	
NO.	DATE	REMARKS	T.W.C.		
△	8-13 1998	J.D.B. AS-BUILTS	TRACED	APPR.	
			TRACED	APPR.	
					DATE
					LIC. EXP.

HR
HURST-ROSCHÉ
ENGINEERS INC.

1400 E. TREMONT ST.
POST OFFICE BOX 130
HILLSBORO, IL 62049
217.532.3959 FAX 217.532.3212

NO. 5 BANK SQUARE
EAST. ST. LOUIS, IL 62203
618.398.0690 FAX 618.398.1339
2617 HARDING AVE.
TERRE HAUTE, IN 47602
812.232.3400 FAX 812.232.1513



State of Illinois
Capital Development Board

SITE DETAILS

CAMPGROUND AND DAY USE IMPROVEMENTS
KICKAPOO STATE PARK
ILLINOIS DEPARTMENT OF NATURAL RESOURCES
VERMILION COUNTY, ILLINOIS

D.N.R. NO.
3-91-004

PROJECT NO.
102-508-034

DATE
10-18-96

SHEET
C3-5
OF 66 SHEETS