
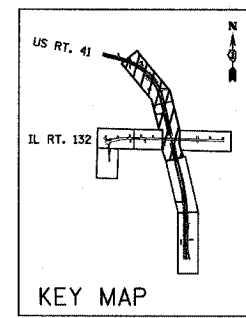


F.A.P. RTE. 346	SECTION .	COUNTY LAKE	TOTAL SHEETS 469	SHEET NO. 44
STA. TO STA.		ILLINOIS	FED. AID PROJ. NO.	
FED. ROAD DIST. NO. D-91-404-99		CONTRACT # 606		
• 125X-HB-(1&2) R-1				

DATE	BY	BY	BY	BY	BY

DATE	BY	BY	BY	BY	BY

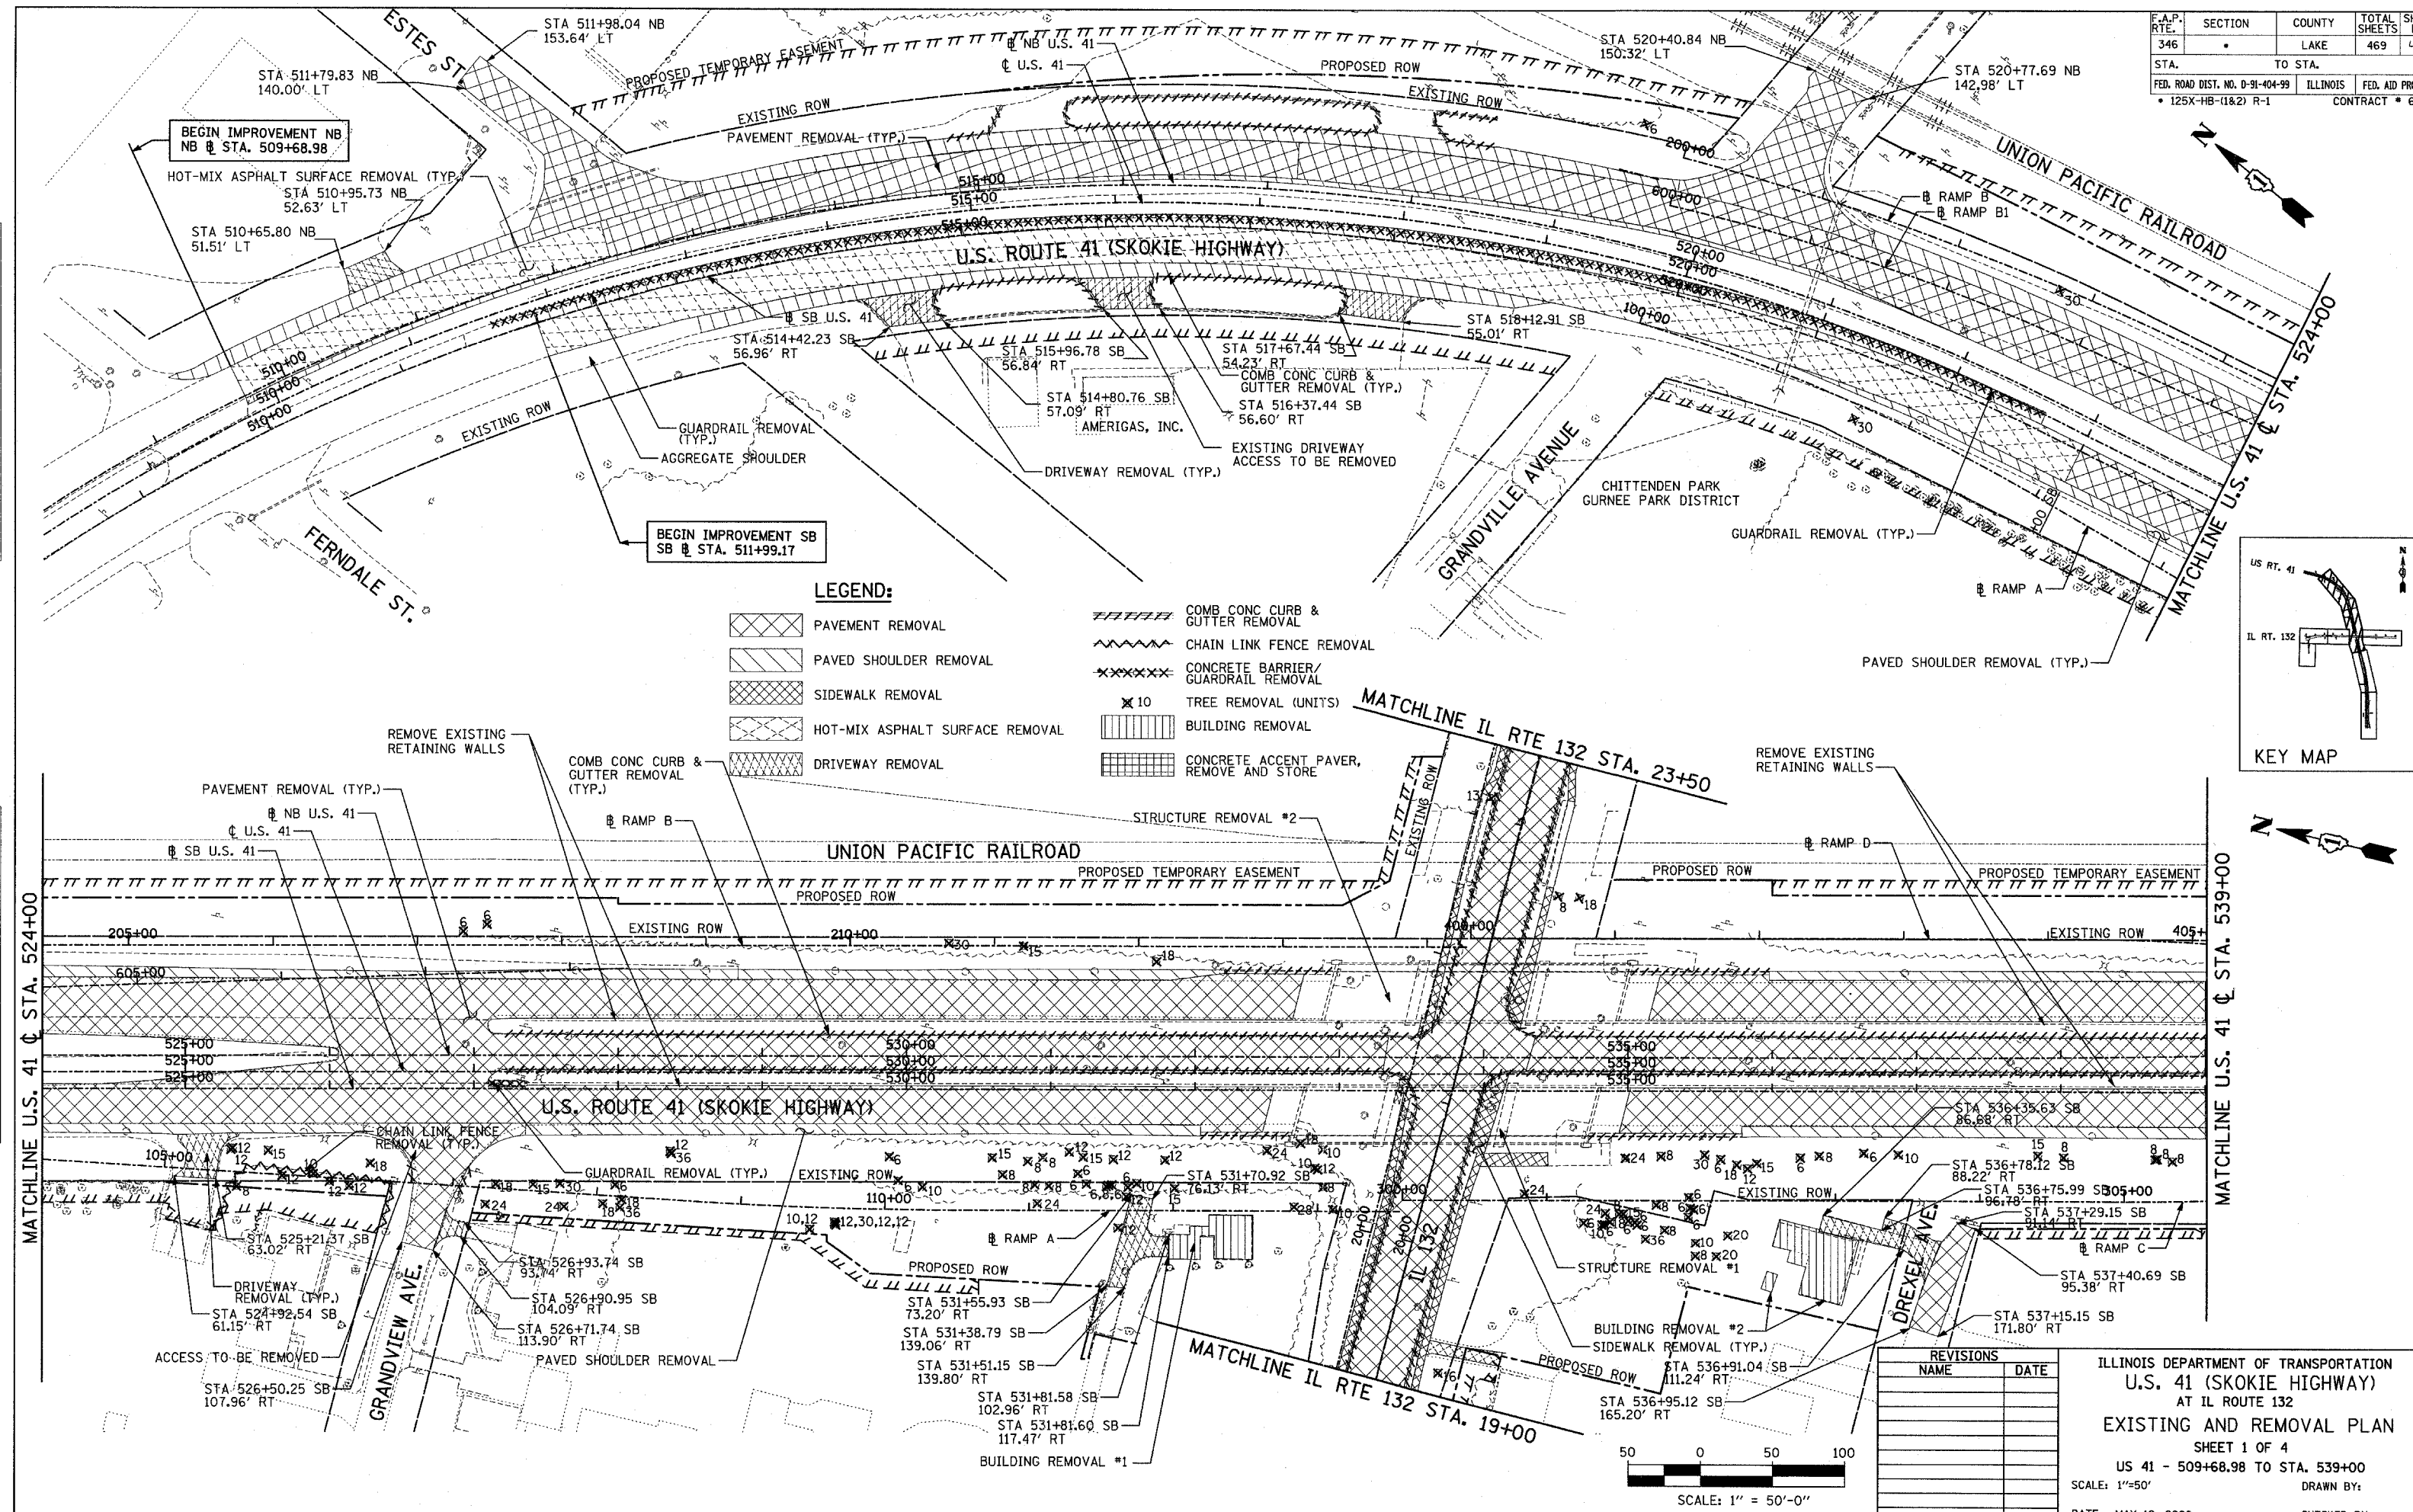

**LEGEND:**

[Symbol]	PAVEMENT REMOVAL	[Symbol]	COMB CONC CURB & GUTTER REMOVAL
[Symbol]	PAVED SHOULDER REMOVAL	[Symbol]	CHAIN LINK FENCE REMOVAL
[Symbol]	SIDEWALK REMOVAL	[Symbol]	CONCRETE BARRIER/GUARDRAIL REMOVAL
[Symbol]	HOT-MIX ASPHALT SURFACE REMOVAL	[Symbol]	TREE REMOVAL (UNITS)
[Symbol]	DRIVEWAY REMOVAL	[Symbol]	BUILDING REMOVAL
[Symbol]	REMOVE EXISTING RETAINING WALLS	[Symbol]	CONCRETE ACCENT PAVER, REMOVE AND STORE

REVISIONS	
NAME	DATE

ILLINOIS DEPARTMENT OF TRANSPORTATION  
**U.S. 41 (SKOKIE HIGHWAY)**  
 AT IL ROUTE 132  
**EXISTING AND REMOVAL PLAN**  
 SHEET 1 OF 4  
 US 41 - 509+68.98 TO STA. 539+00  
 SCALE: 1"=50'  
 DATE: MAY 12, 2008  
 DRAWN BY:  
 CHECKED BY:

