


F.A.P. RTE.	SECTION	COUNTY	TOTAL SHEETS	SHEET NO.
346	.	LAKE	469	72
STA.	TO STA.		ILLINOIS	FED. AID PROJECT
FED. ROAD DIST. NO. D-91-404-99		125X-HB-(1&2) R-1	CONTRACT # 6082	


PLAN	REVISIONS	DATE
NO.	BY	
NO.	BY	
NO.	BY	
NO.	BY	

PROFILE	REVISIONS	DATE
NO.	BY	
NO.	BY	
NO.	BY	
NO.	BY	

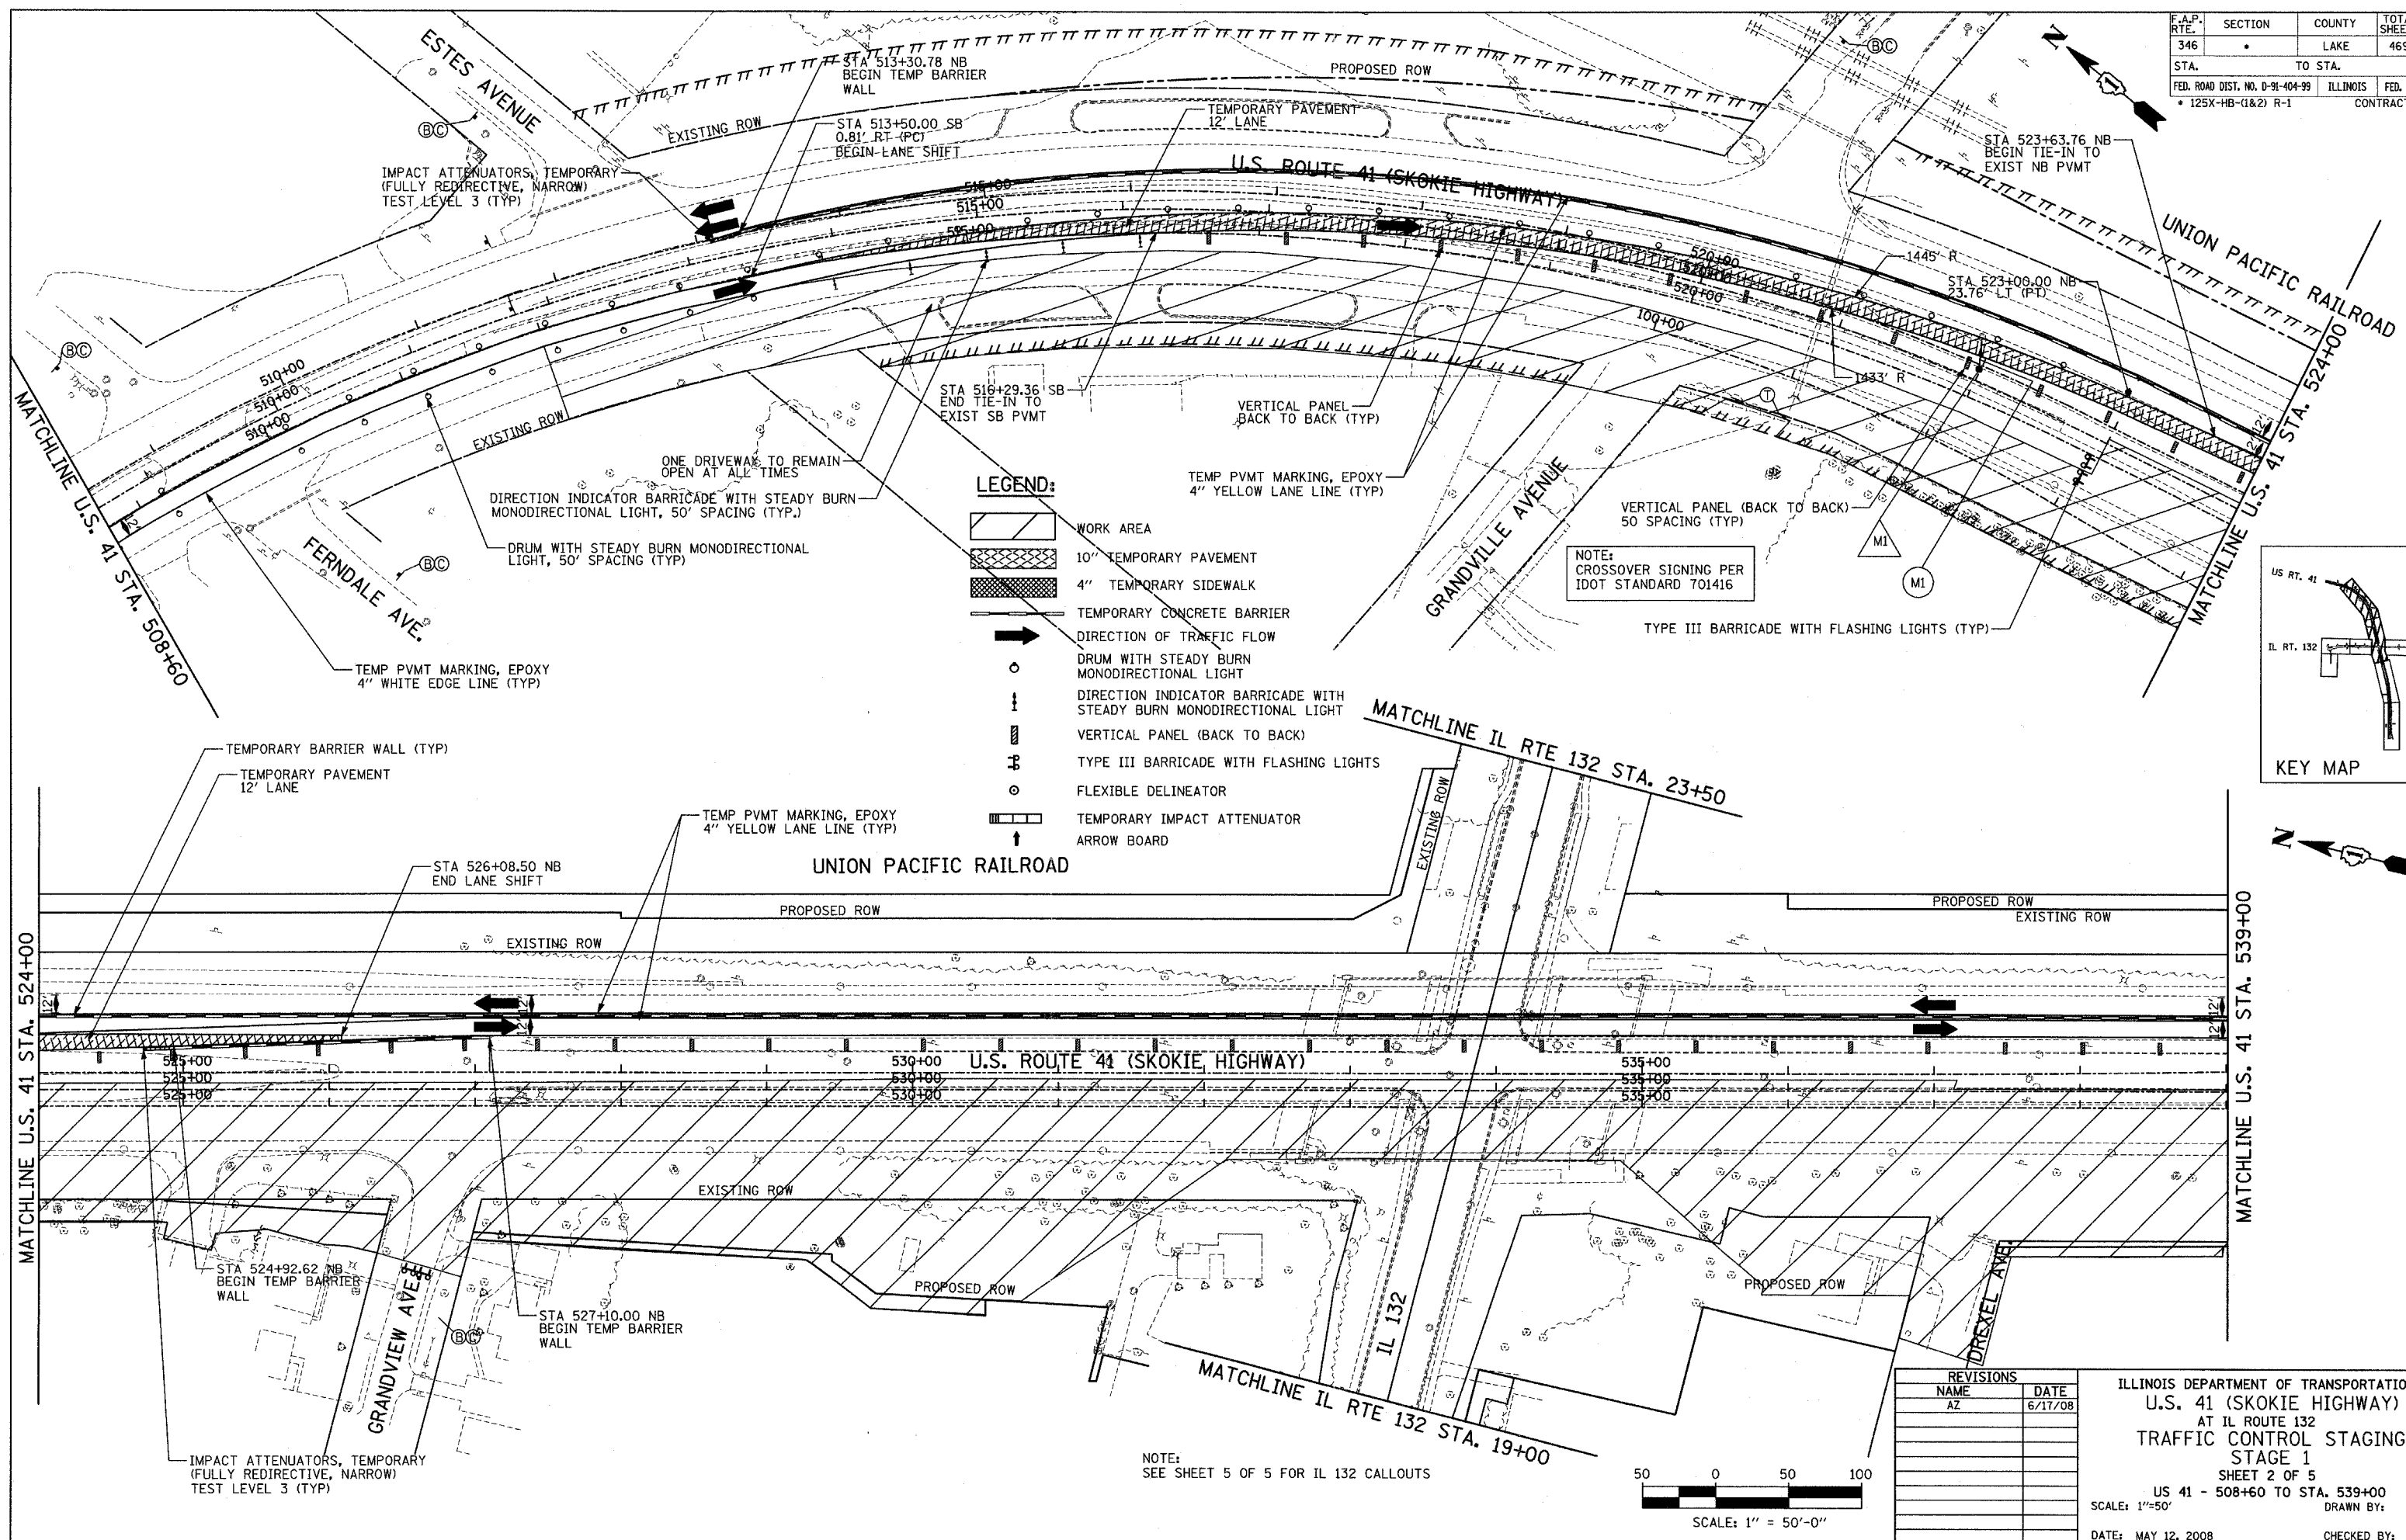


- LEGEND:**
- WORK AREA
 - 10" TEMPORARY PAVEMENT
 - 4" TEMPORARY SIDEWALK
 - TEMPORARY CONCRETE BARRIER
 - DIRECTION OF TRAFFIC FLOW
 - DRUM WITH STEADY BURN MONODIRECTIONAL LIGHT
 - DIRECTION INDICATOR BARRICADE WITH STEADY BURN MONODIRECTIONAL LIGHT
 - VERTICAL PANEL (BACK TO BACK)
 - TYPE III BARRICADE WITH FLASHING LIGHTS
 - FLEXIBLE DELINEATOR
 - TEMPORARY IMPACT ATTENUATOR
 - ARROW BOARD

NOTE: CROSSOVER SIGNING PER IDOT STANDARD 701416

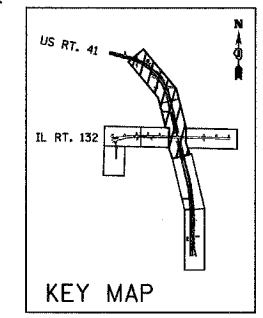

REVISIONS	
NAME	DATE
AZ	6/17/08

ILLINOIS DEPARTMENT OF TRANSPORTATION
U.S. 41 (SKOKIE HIGHWAY)
 AT IL ROUTE 132
TRAFFIC CONTROL STAGING
 STAGE 1
 SHEET 2 OF 5
 US 41 - 508+60 TO STA. 539+00
 SCALE: 1"=50'
 DATE: MAY 12, 2008
 DRAWN BY:
 CHECKED BY:

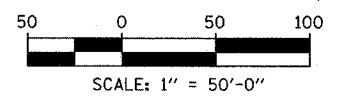

NOTE: SEE SHEET 5 OF 5 FOR IL 132 CALLOUTS