
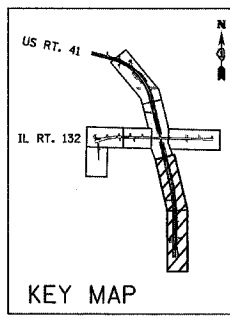


F.A.P. RTE.	SECTION	COUNTY	TOTAL SHEETS	SHEET NO.
346		LAKE	469	78
STA.	TO STA.		FED. AID PROJ. NO.	CONTRACT #
			ILLINOIS	608
FED. ROAD DIST. NO. D-91-404-99			ILLINOIS	FED. AID PROJ. NO.
125X-HB-(1&2) R-1				

PLAN	DATE
BY	
REVISIONS	
NO.	
DESCRIPTION	
DATE	

PROFILE	DATE
BY	
REVISIONS	
NO.	
DESCRIPTION	
DATE	

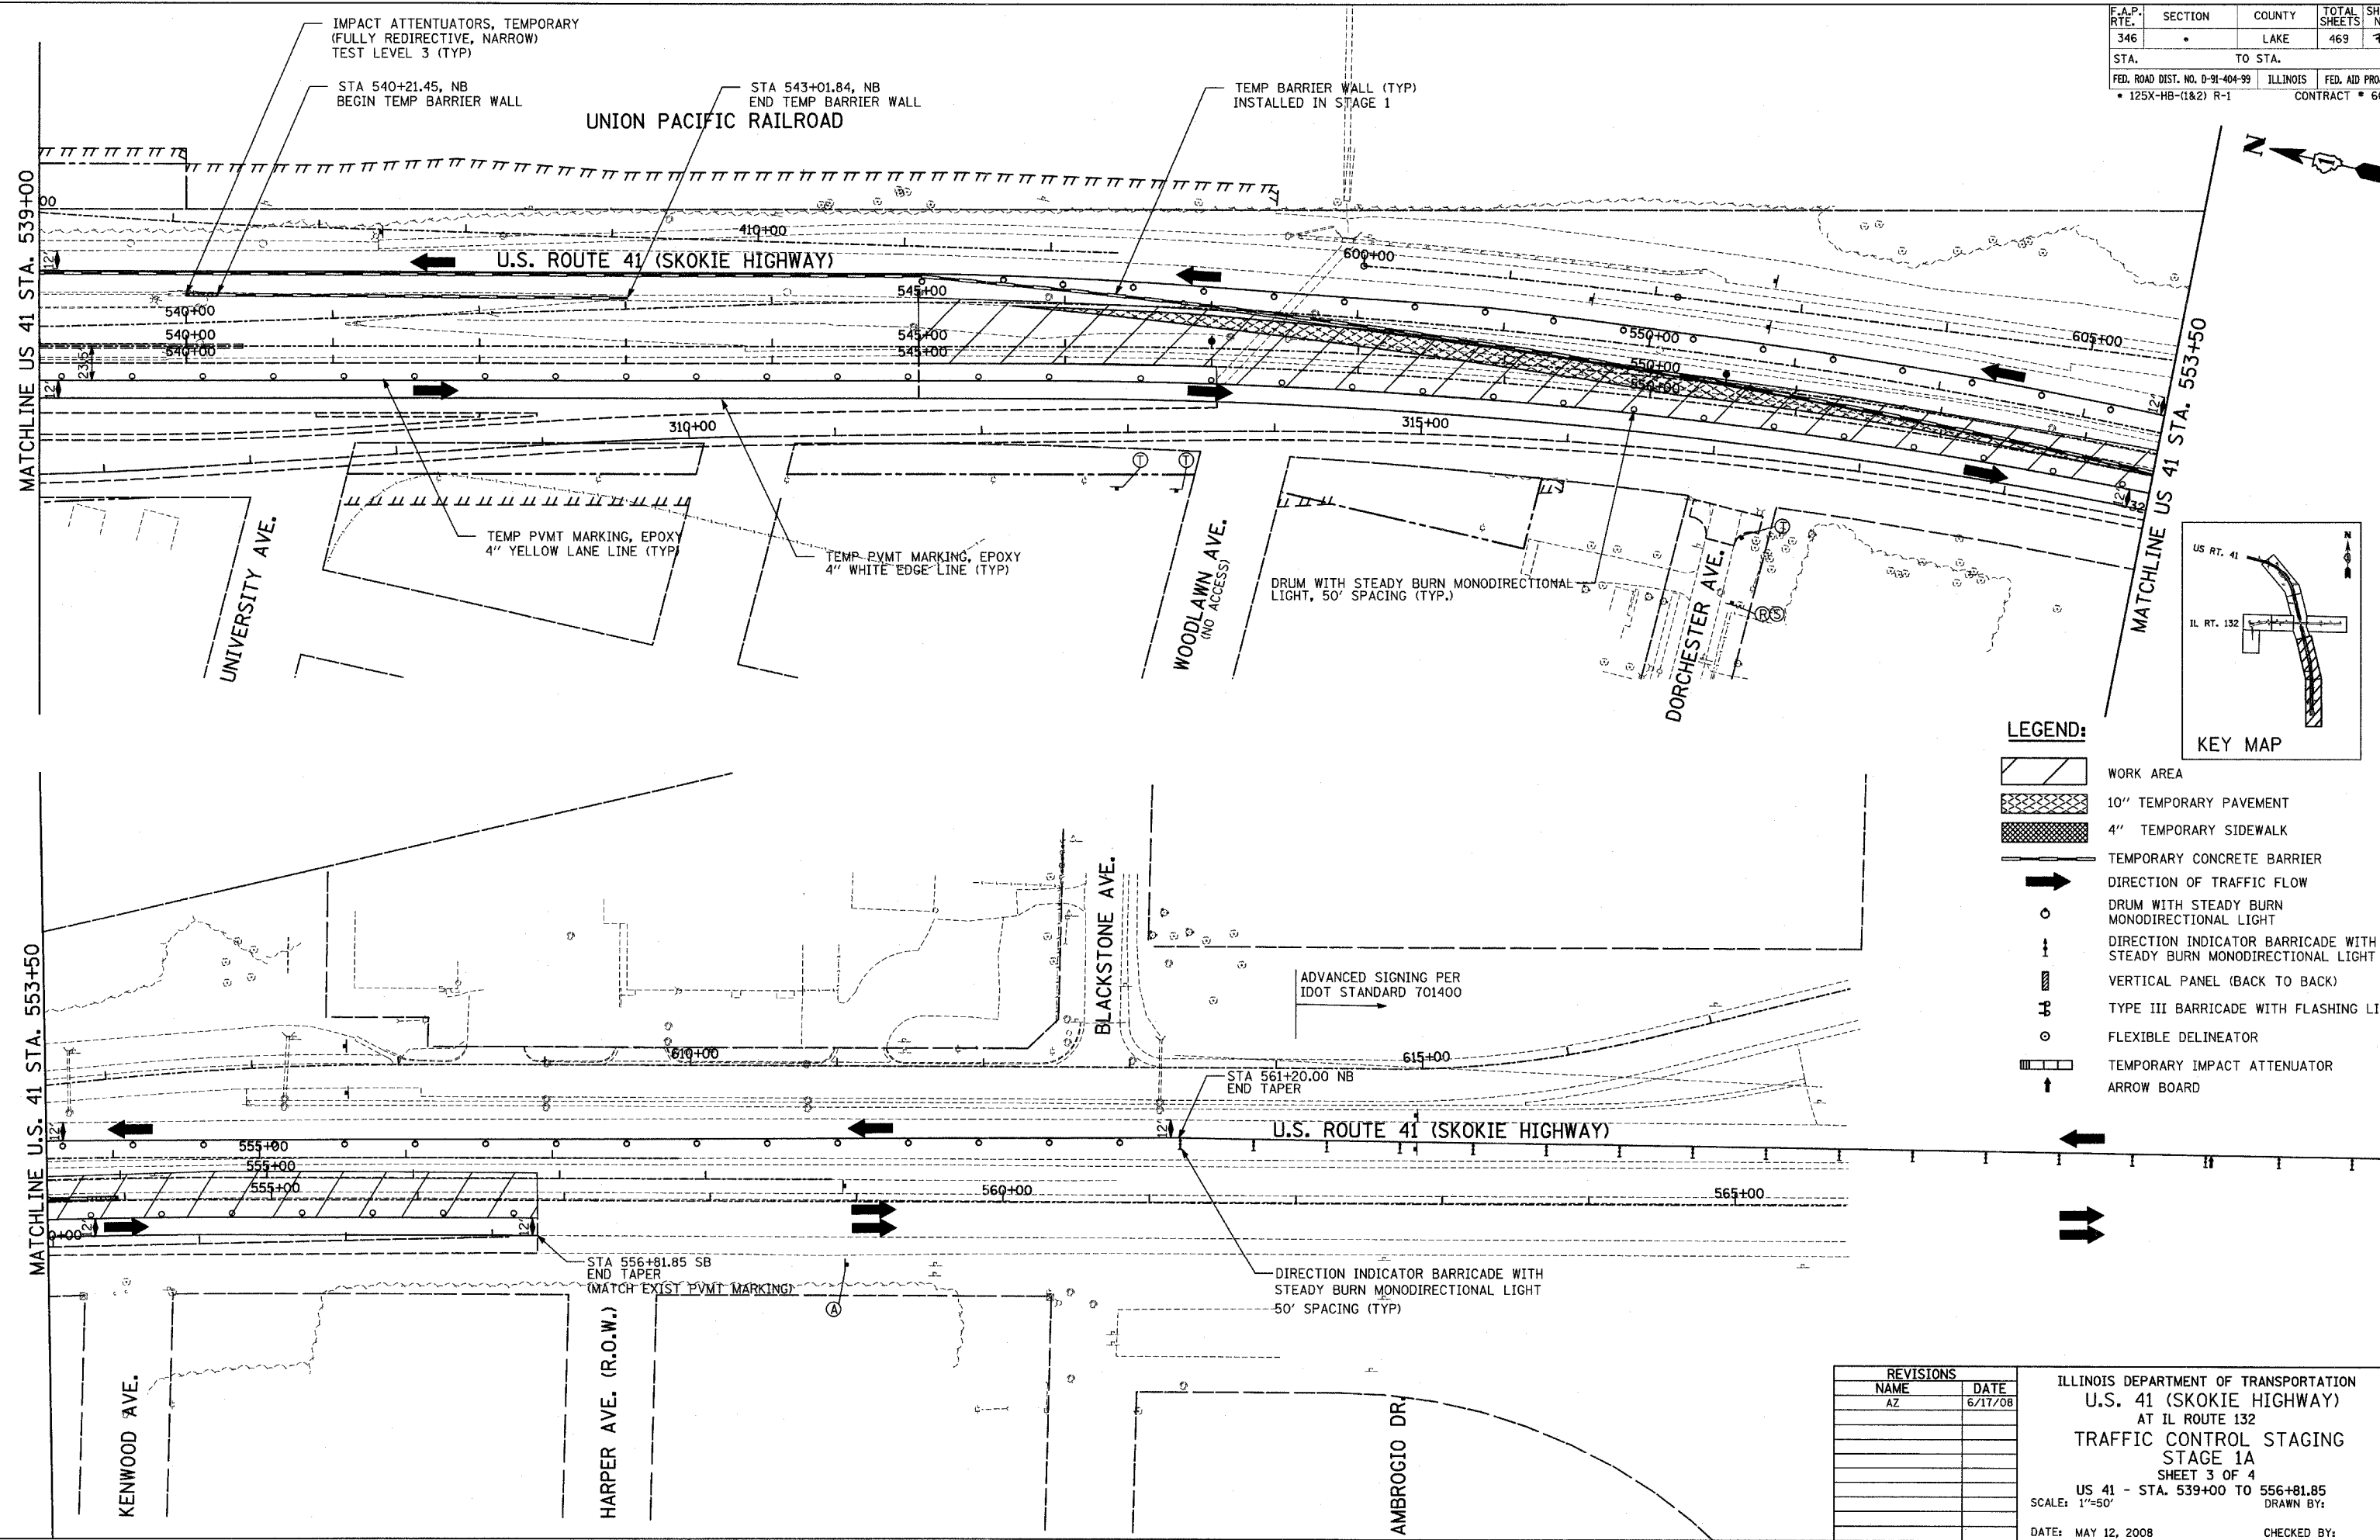

- LEGEND:**
- WORK AREA
 - 10" TEMPORARY PAVEMENT
 - 4" TEMPORARY SIDEWALK
 - TEMPORARY CONCRETE BARRIER
 - DIRECTION OF TRAFFIC FLOW
 - DRUM WITH STEADY BURN MONODIRECTIONAL LIGHT
 - DIRECTION INDICATOR BARRICADE WITH STEADY BURN MONODIRECTIONAL LIGHT
 - VERTICAL PANEL (BACK TO BACK)
 - TYPE III BARRICADE WITH FLASHING LIGHT
 - FLEXIBLE DELINEATOR
 - TEMPORARY IMPACT ATTENUATOR
 - ARROW BOARD

REVISIONS		
NAME	DATE	
AZ	6/17/08	

ILLINOIS DEPARTMENT OF TRANSPORTATION
 U.S. 41 (SKOKIE HIGHWAY)
 AT IL ROUTE 132
 TRAFFIC CONTROL STAGING
 STAGE 1A
 SHEET 3 OF 4
 US 41 - STA. 539+00 TO 556+81.85
 SCALE: 1"=50'
 DATE: MAY 12, 2008
 DRAWN BY:
 CHECKED BY: