


F.A.S. RTE.	SECTION	COUNTY	TOTAL SHEETS	SHEET NO.
203	11BR-1	*	43	38
STA. _____ TO STA. _____		FED. ROAD DIST. NO. ILLINOIS FED. AID PROJECT		
* WHITESIDE & ROCK ISLAND				

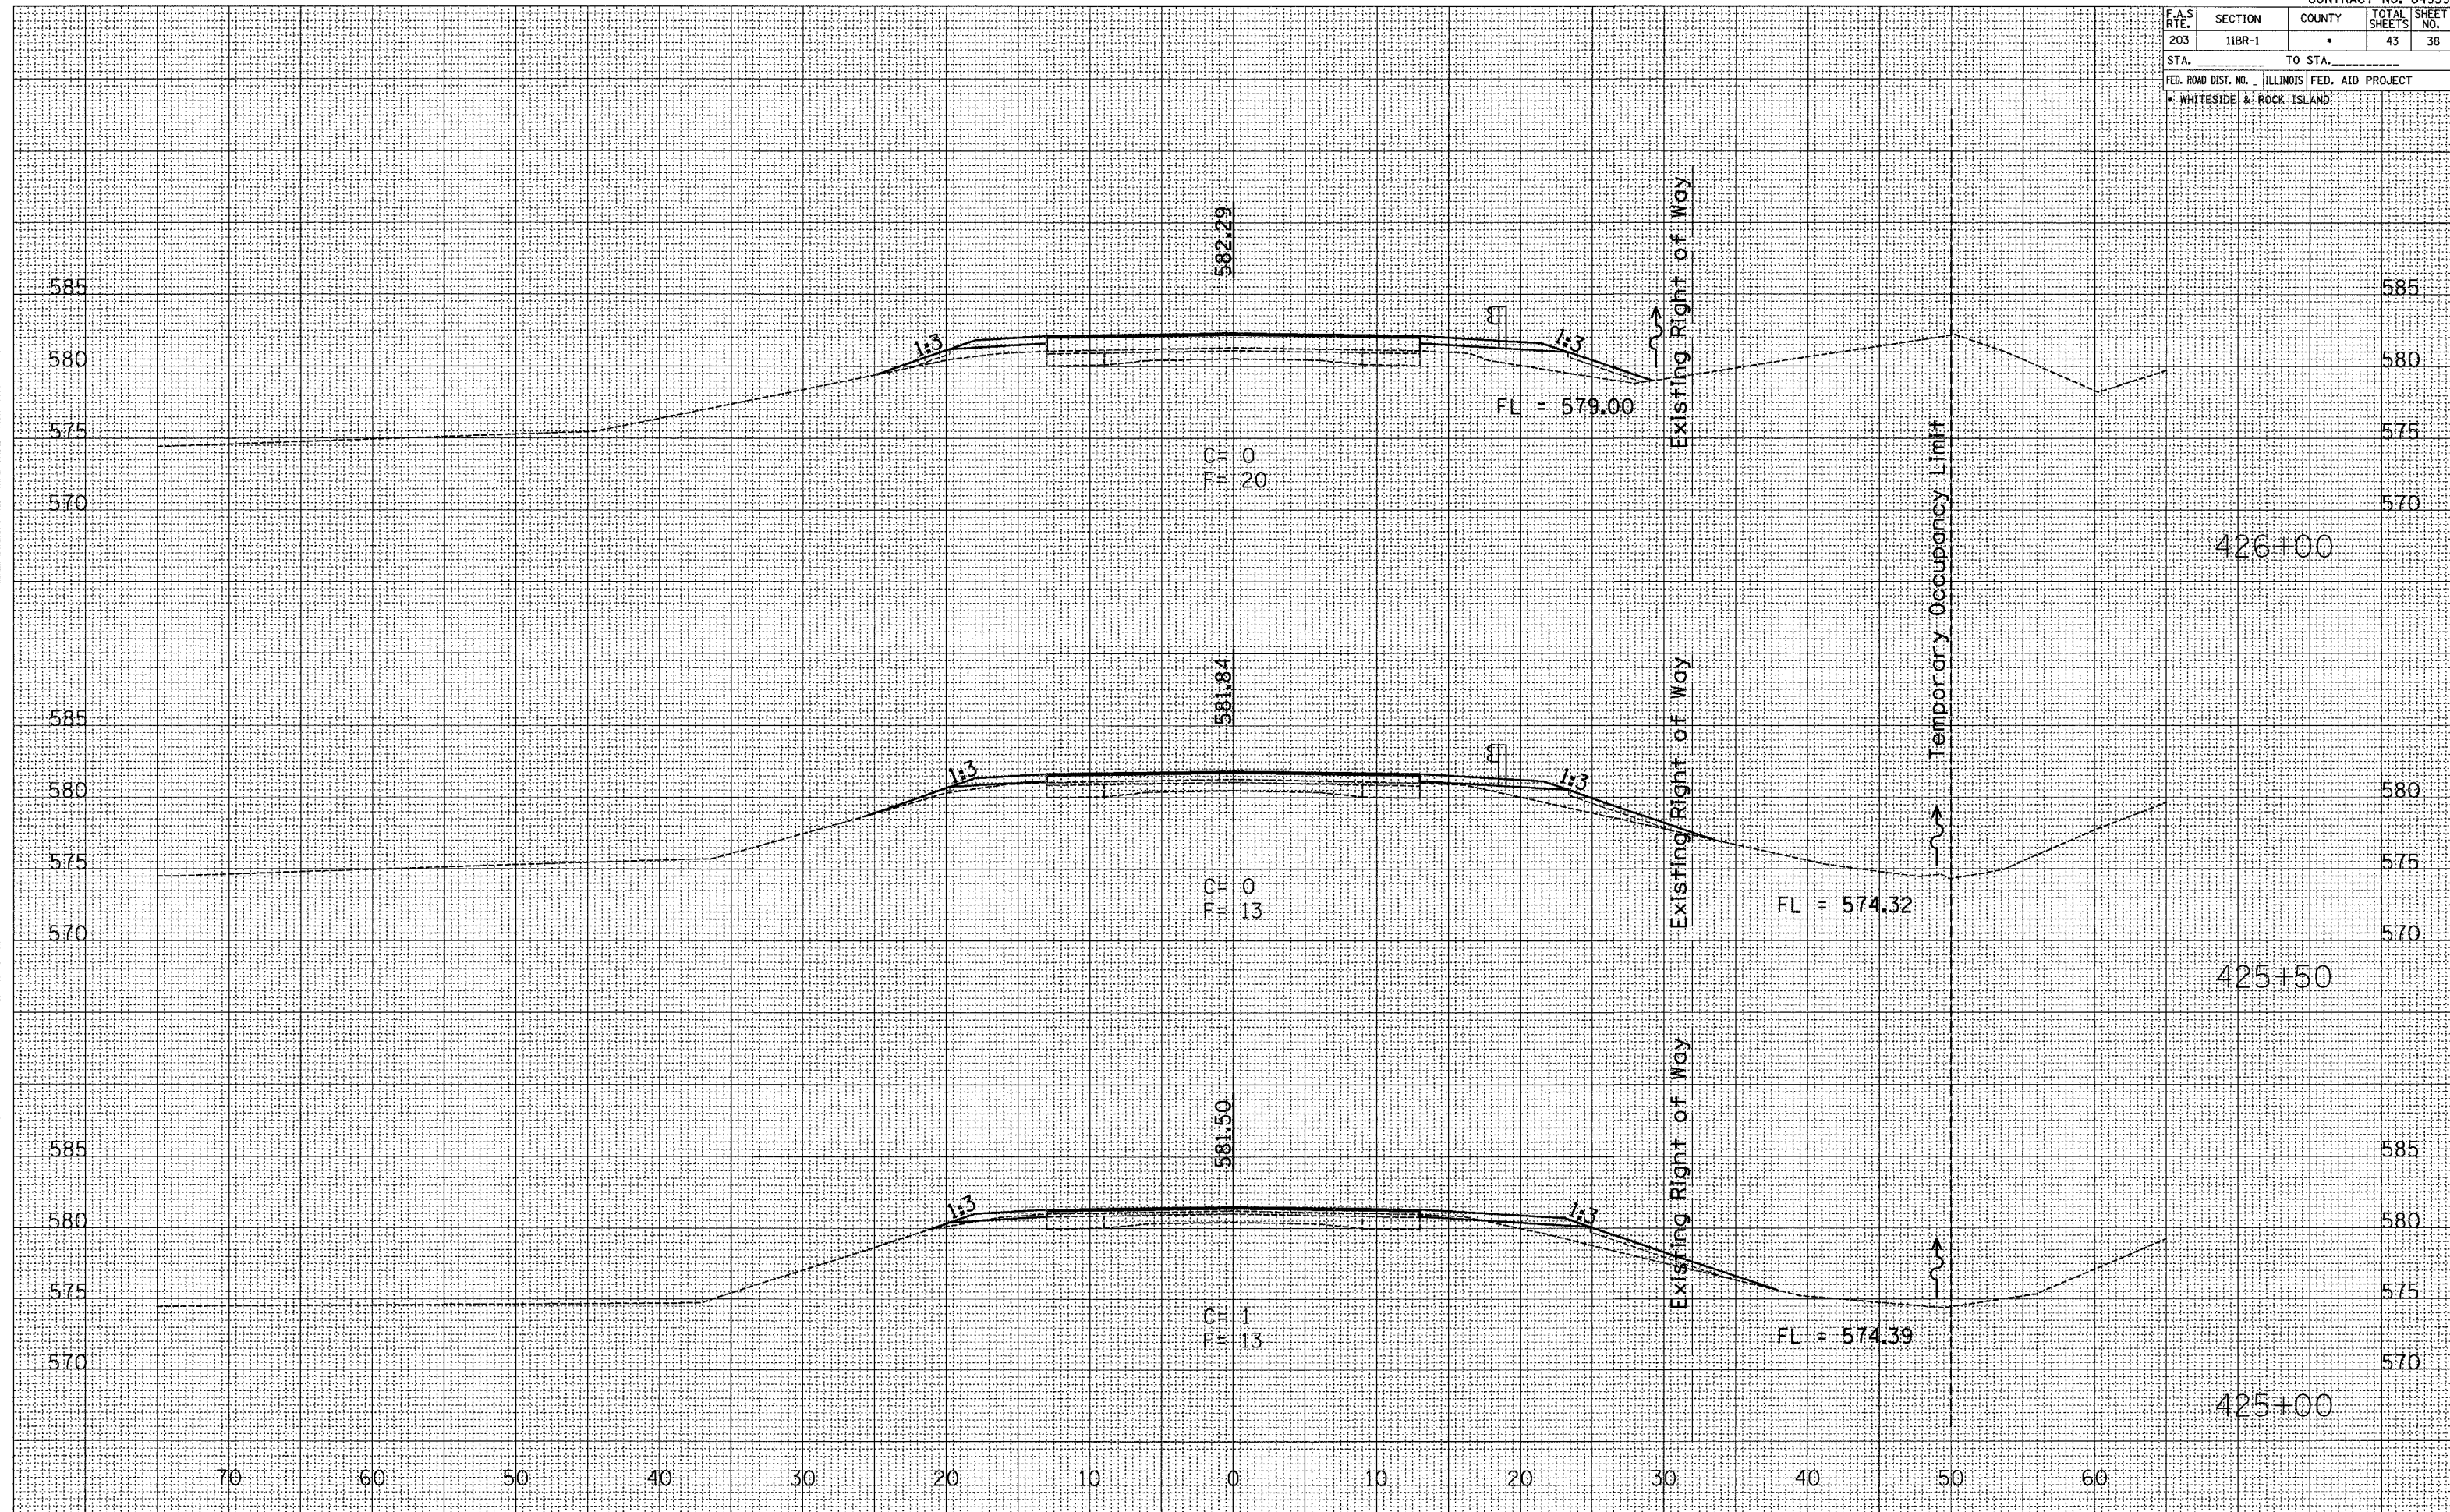

DATE	7/24
BY	MP
REVISION	
DATE	9/24
BY	MP
REVISION	
DATE	3/08
BY	MP
REVISION	
DATE	3/08
BY	MP
REVISION	

DATE	
BY	
REVISION	
DATE	
BY	
REVISION	
DATE	
BY	
REVISION	
DATE	
BY	
REVISION	