



F. A. ROUTE	SECTION	COUNTY	TOTAL SHEETS	SHEET NO.


CONTRACT NO. 87353

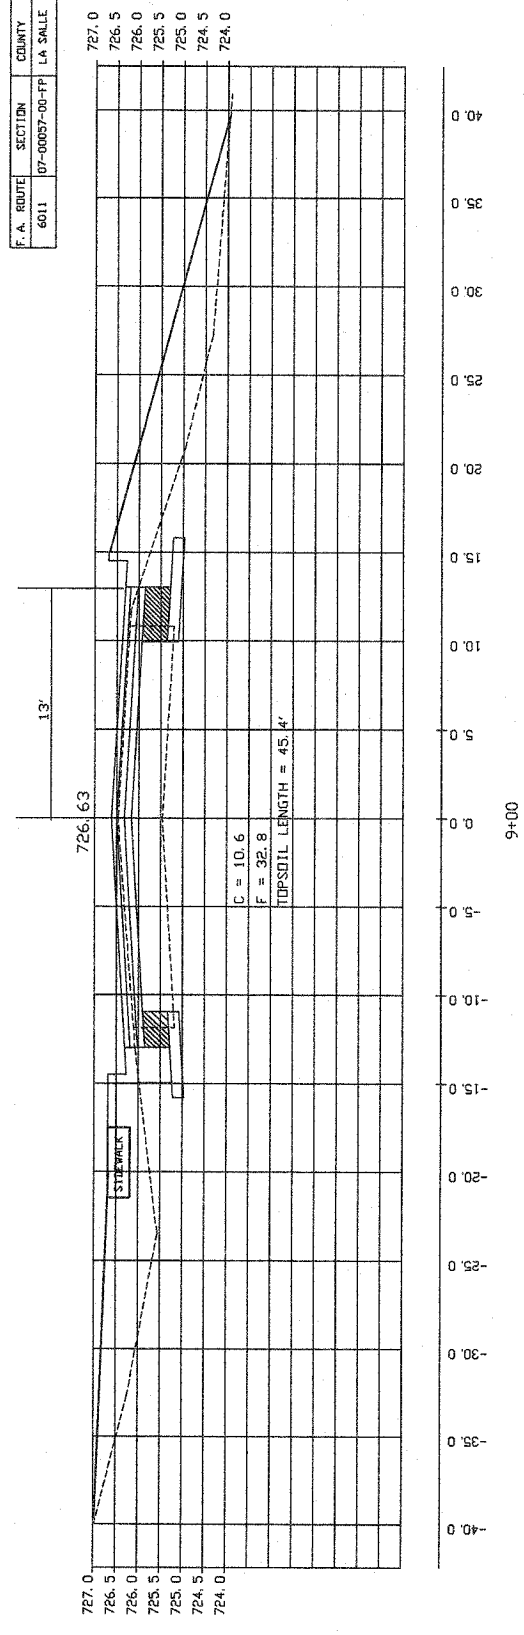


9+00

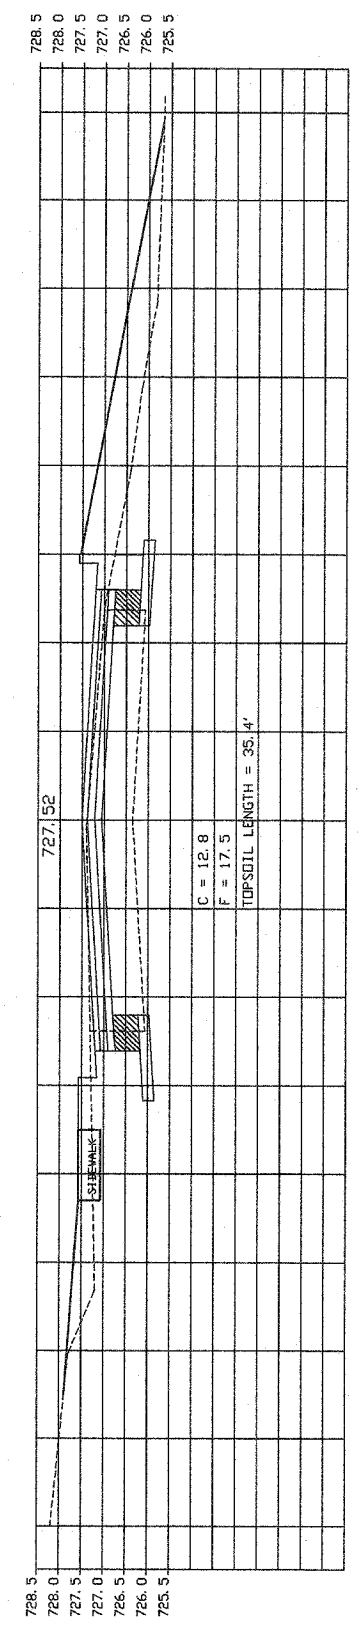


8+50

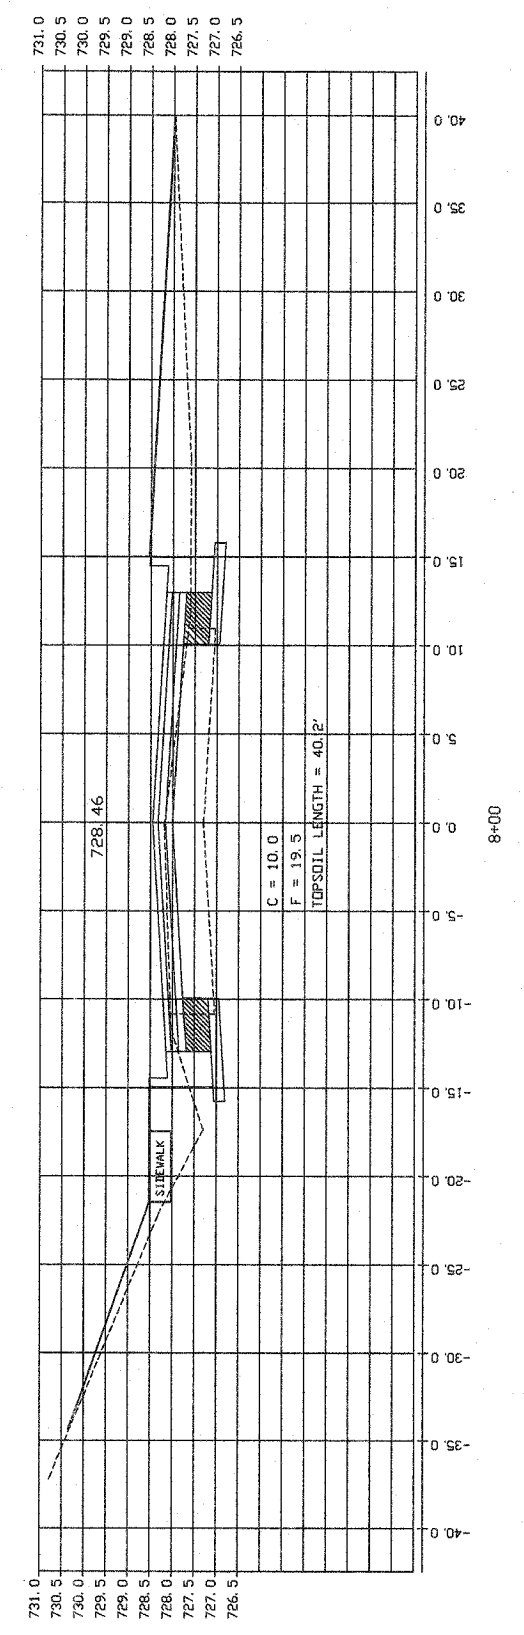

8+00

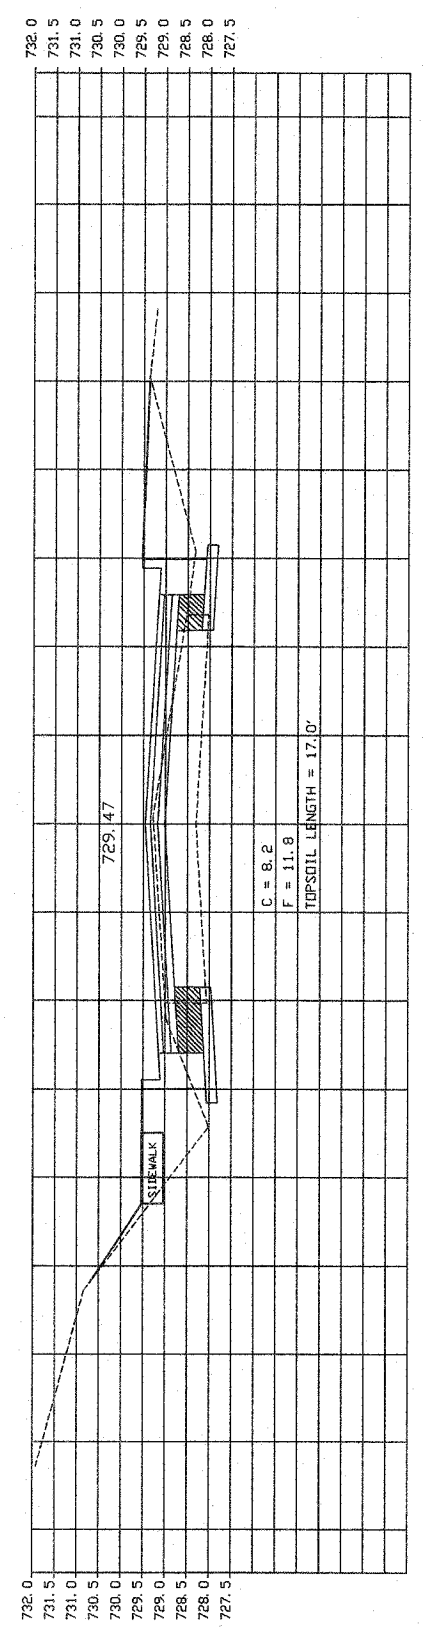

7+50

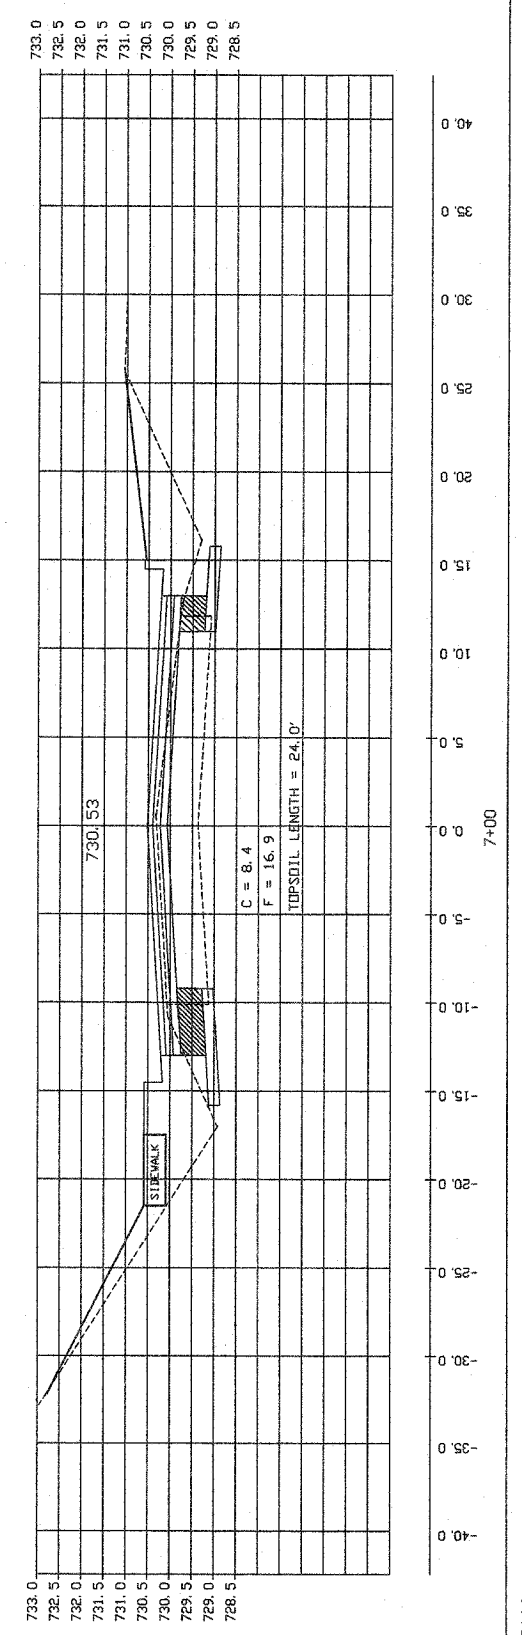

7+00