


DATE	
BY	
FINAL SURVEY	
NOTE BOOK	
NO.	
CHECKED	
PLOTTED	
TEMPLATE	
AREAS	
AREAS CHECKED	

DATE	
BY	
ORIGINAL SURVEY	
NOTE BOOK	
NO.	
CHECKED	
PLOTTED	
TEMPLATE	
AREAS	
AREAS CHECKED	

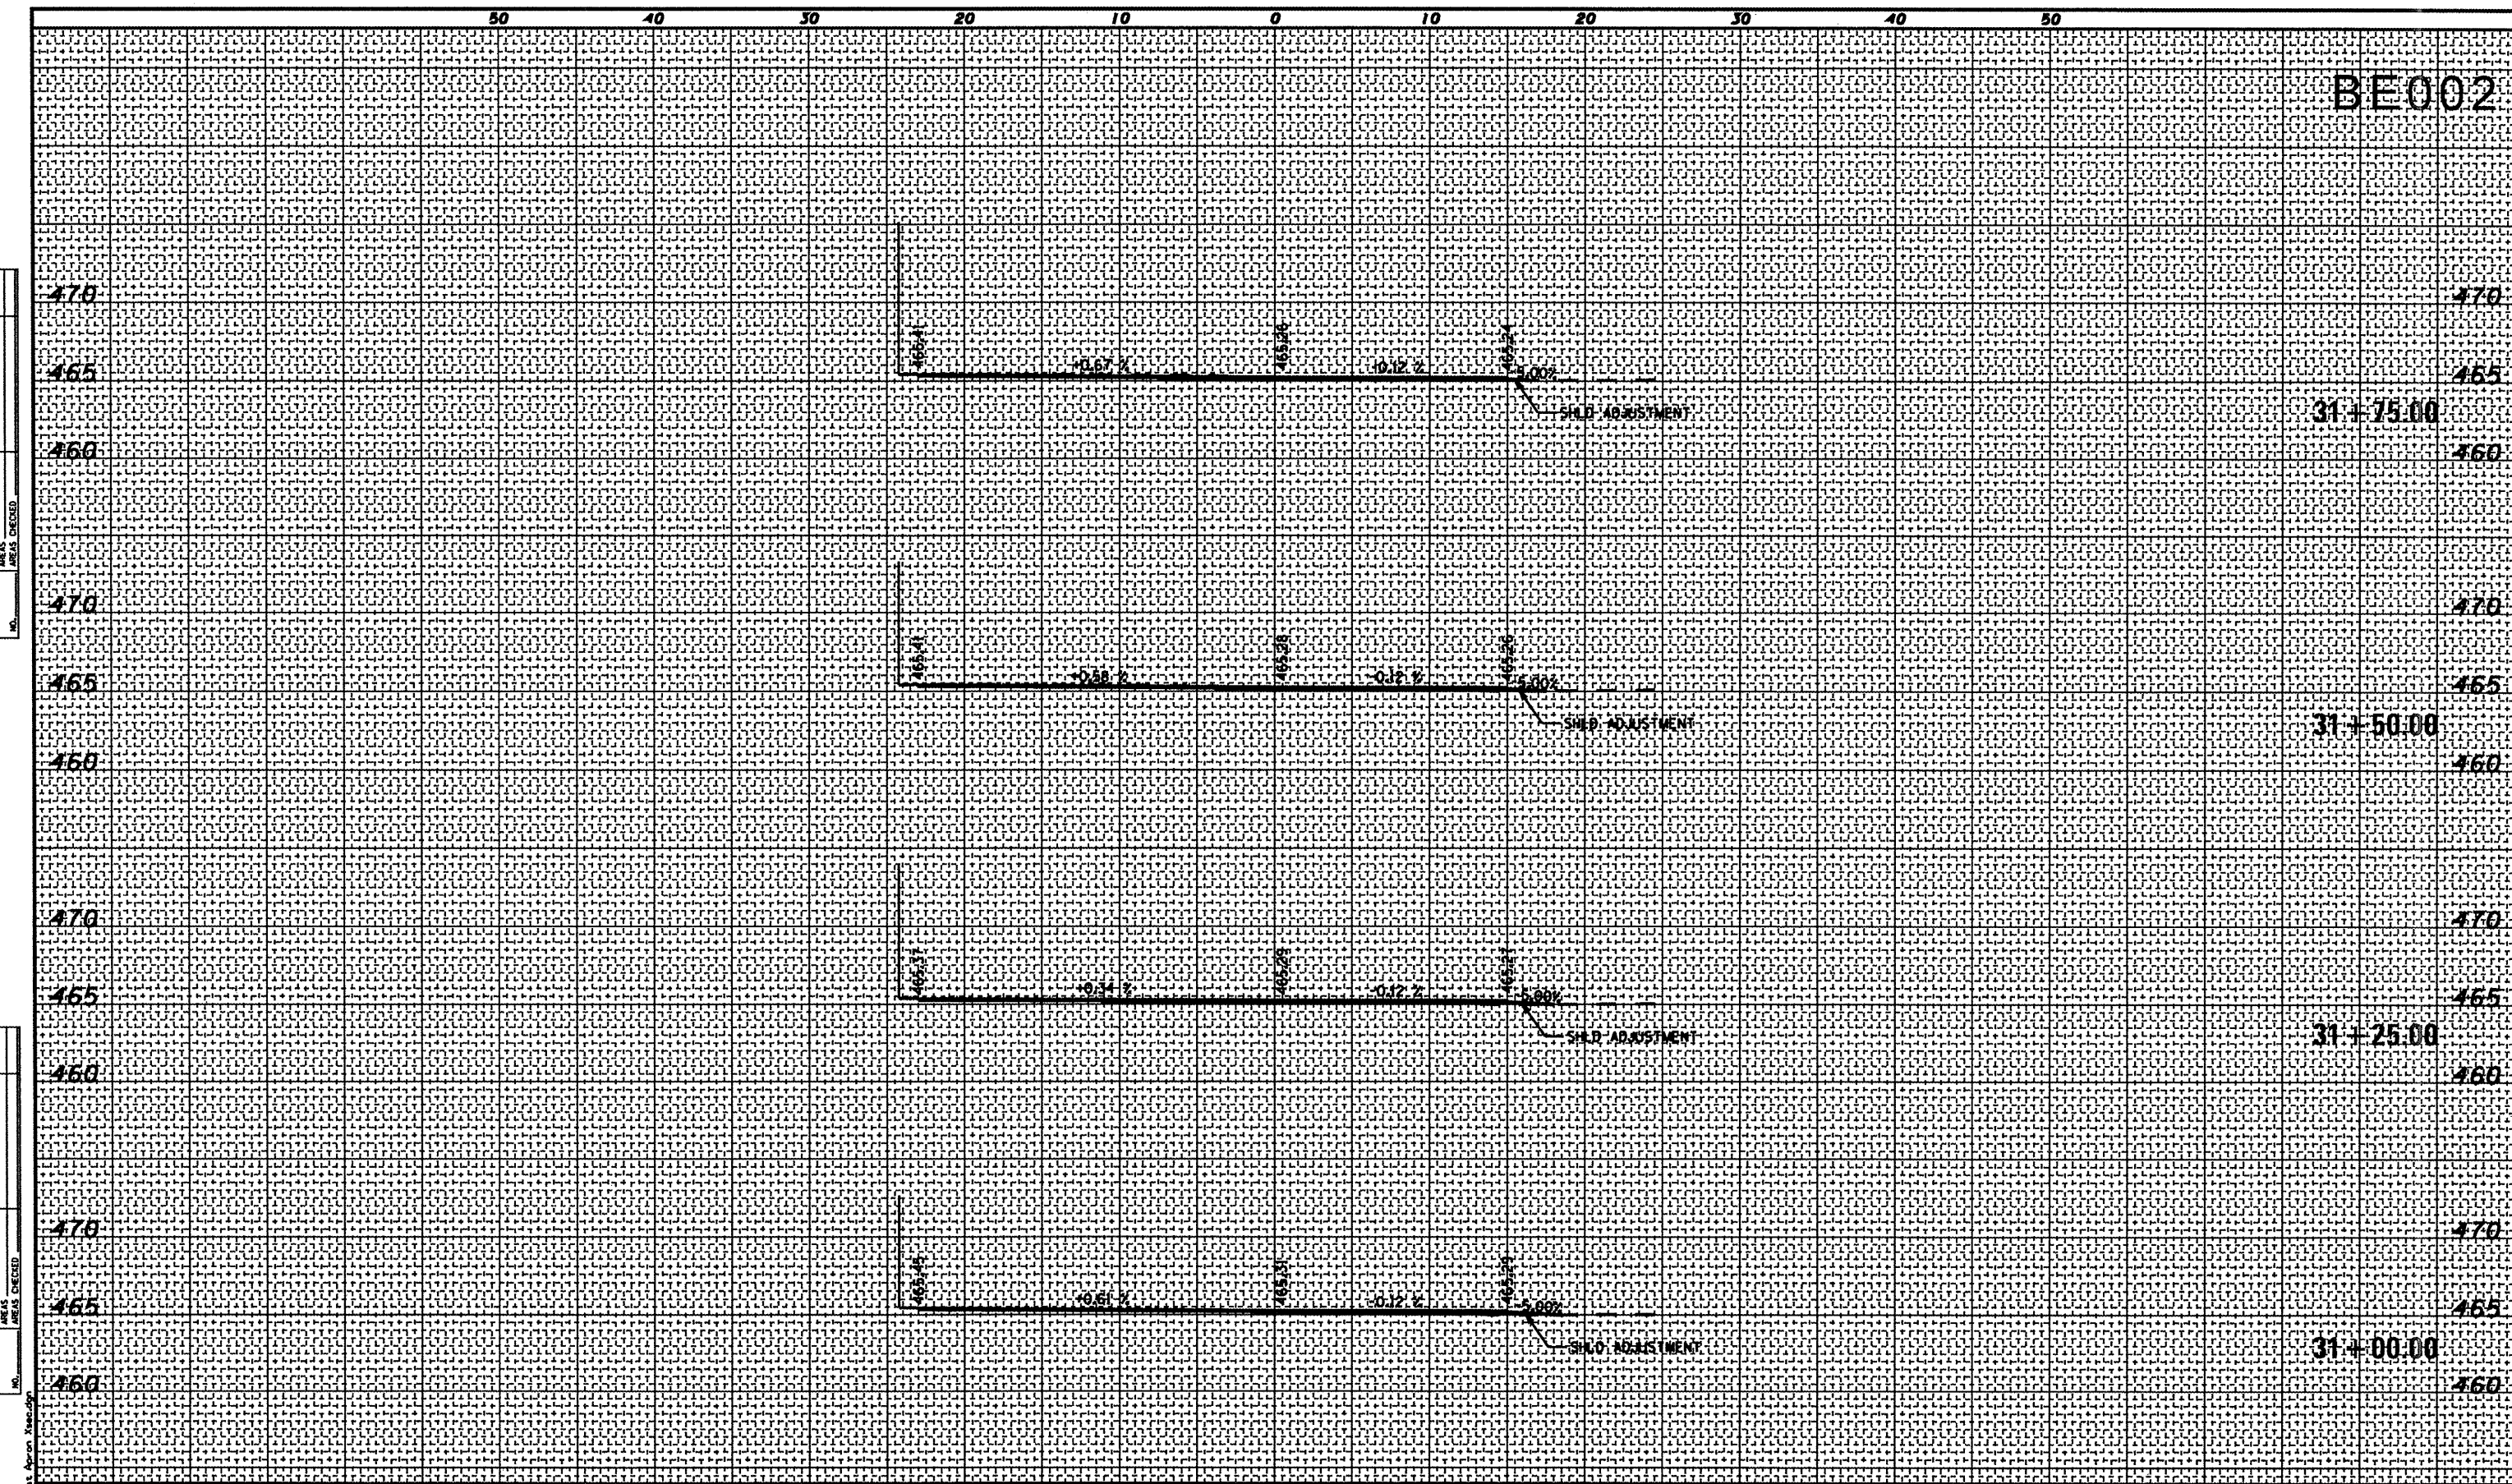

DATE	REVISION

GREATER BEARDSTOWN MUNICIPAL AIRPORT  
CITY OF BEARDSTOWN, BEARDSTOWN, ILLINOIS

FILENAME	East Apron 1xsec.dgn
PLOT SCALE	10,000' / IN.
DATE	JULY 8, 2008
SHEET 30 OF 40 SHEETS	
LAYOUT	MCM 04/24/08
DRAWN	MCM 04/24/08
REVIEWED	RHB 05/06/08



**BENTON & ASSOCIATES, INC.**  
1970 W. LAFAYETTE AVE., JACKSONVILLE IL 62650  
(217) 245-4146 (217) 245-4149 FAX  
SPRINGVILLE MISSOURI  
MACOMB ILLINOIS  
ST. LOUIS MISSOURI

CROSS SECTIONS - EAST APRON  
STA. 31+00.00 TO STA. 31+75.00

ILL. PROJ. NO. K06-3749      A.I.P. PROJ. NO. 3-17-0004-B12

FILE NAME \* P:\07\1899\08\08\1899\1899\East Apron 1xsec.dgn