

NOTES FOR SIDE STREETS:


- RESURFACING LIMITS ARE TO RADIUS RETURNS WITH 4.5' BUTT JOINTS, UNLESS OTHERWISE NOTED.
- PROPOSED HMA SURFACE REMOVAL, 2 1/4"
- PROP. POLY LEVELING BINDER (MM), IL-4.75, N50, 3/4"
- PROP. HMA SURFACE COURSE, MIX "D", N50, 1 1/2"

FOR DRIVING LANES:
 PROPOSED HMA SURFACE REMOVAL 2 1/4"
 PROP. POLY. LEVELING BINDER (MM), IL-4.75, N50, 3/4"
 PROP. HMA SURFACE COURSE, MIX "D", N50, 1 1/2"

FOR PARKING LANES:
 PROPOSED HMA SURFACE REMOVAL 1 1/2"
 PROP. HMA SURFACE COURSE, MIX "D", N50, 1 1/2"

THERMOPLASTIC PAVEMENT MARKING LEGEND

- (A) 4" SKIP-DASH WHITE CENTERLINE, 10' LINE WITH 30' SPACE
- (B) 4" SOLID WHITE EDGE LINE
- (C) 6" SOLID WHITE LANE LINE
- (D) 6" SOLID WHITE LINE, CROSSWALK
- (E) 12" SOLID WHITE DIAGONALS, AT 45 DEGREES, 20' SPACING
- (F) 12" SOLID WHITE LINE, 2' SPACING, CROSSWALK
- (G) 24" SOLID WHITE LINE, STOP BAR
- (H) SOLID WHITE LETTERS AND SYMBOLS
- (I) 8" SOLID WHITE LINE

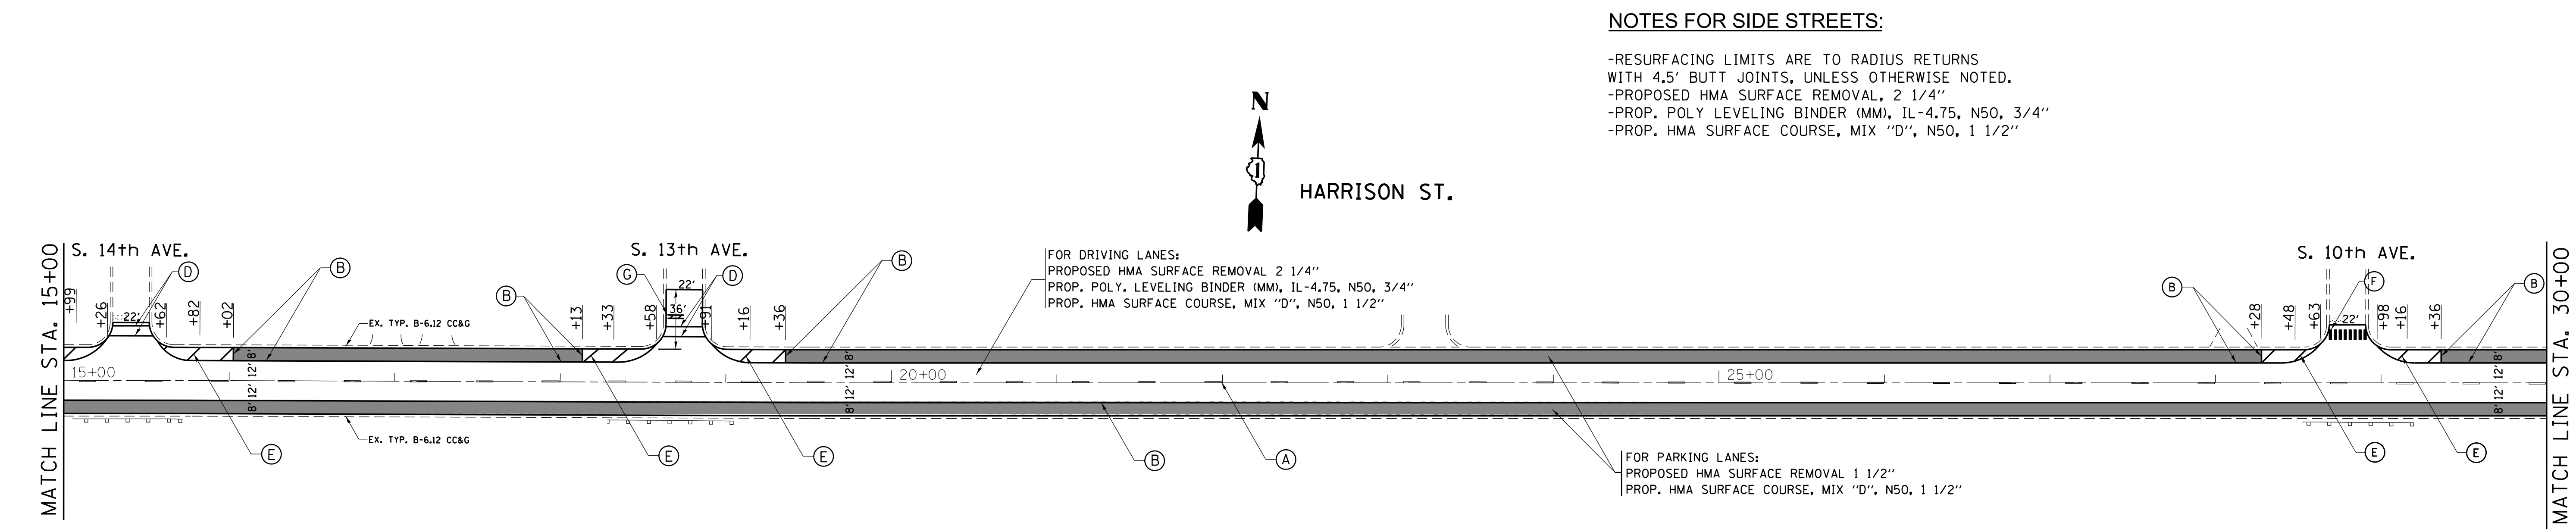

NOTES FOR SIDE STREETS:

- RESURFACING LIMITS ARE TO RADIUS RETURNS WITH 4.5' BUTT JOINTS, UNLESS OTHERWISE NOTED.
- PROPOSED HMA SURFACE REMOVAL, 2 1/4"
- PROP. POLY LEVELING BINDER (MM), IL-4.75, N50, 3/4"
- PROP. HMA SURFACE COURSE, MIX "D", N50, 1 1/2"

FOR DRIVING LANES:
 PROPOSED HMA SURFACE REMOVAL 2 1/4"
 PROP. POLY. LEVELING BINDER (MM), IL-4.75, N50, 3/4"
 PROP. HMA SURFACE COURSE, MIX "D", N50, 1 1/2"

FOR PARKING LANES:
 PROPOSED HMA SURFACE REMOVAL 1 1/2"
 PROP. HMA SURFACE COURSE, MIX "D", N50, 1 1/2"

THERMOPLASTIC PAVEMENT MARKING LEGEND

- (A) 4" SKIP-DASH WHITE CENTERLINE, 10' LINE WITH 30' SPACE
- (B) 4" SOLID WHITE EDGE LINE
- (C) 6" SOLID WHITE LANE LINE
- (D) 6" SOLID WHITE LINE, CROSSWALK
- (E) 12" SOLID WHITE DIAGONALS, AT 45 DEGREES, 20' SPACING
- (F) 12" SOLID WHITE LINE, 2' SPACING, CROSSWALK
- (G) 24" SOLID WHITE LINE, STOP BAR
- (H) SOLID WHITE LETTERS AND SYMBOLS
- (I) 8" SOLID WHITE LINE

FILE NAME = c:\pwork\pwork\pwork\baueord1\d0274245\0109211-sh-t-plan.dgn	USER NAME = baueord1	DESIGNED -	REVISED -	STATE OF ILLINOIS DEPARTMENT OF TRANSPORTATION	HARRISON STREET (17th AVE. TO 9th AVE.) EXISTING AND PROPOSED ROADWAY AND PAVEMENT MARKING PLAN			F.A.I. RTE. 290	SECTION 2010-102-RS	COUNTY COOK	TOTAL SHEETS 23	SHEET NO. 8
	PLOT SCALE = 50.0000' / in.	CHECKED -	REVISED -		SCALE:	SHEET NO. 1 OF 2 SHEETS	STA. 0+00 TO STA. 30+00	CONTRACT NO. 60M25				
PLOT DATE = 5/28/2014	DATE -	REVISED -	REVISED -	ILLINOIS FED. AID PROJECT								