


## M.O.T. TYPICAL SECTION - STAGE 3



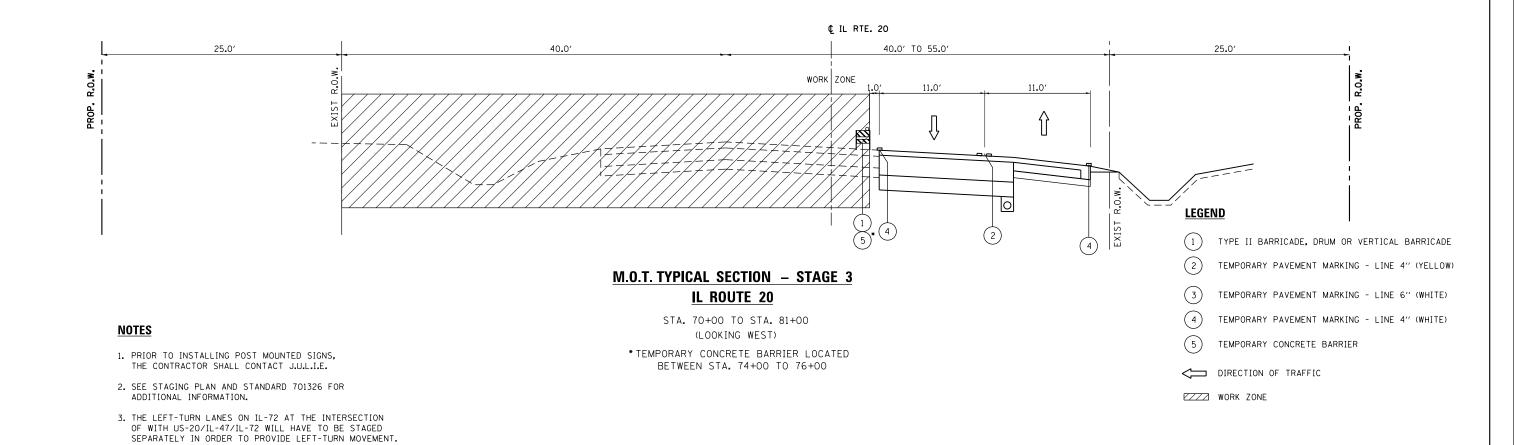

Default	PLOT DATE = 4/1/2014	DATE -	3/31/14	REVISED -	
	PLOT SCALE = 10.0000 '/ in.	CHECKED -	ВА	REVISED -	
		DRAWN -	мтм	REVISED -	
FILE NAME =	USER NAME = chrisfish	DESIGNED -	MTM	REVISED -	

STATE OF ILLINOIS								
DEPARTMENT OF TRANSPORTATION								

SUGGESTED MAINTENANCE OF TRAFFIC STAGE 3	F.A.P. RTE.	SECTION	COUNTY	TOTAL SHEETS	SHEET NO.
TYPICAL SECTION - SOUTH JUNCTION	345	106-S-N-2	KANE	147	36
			CONTRACT	T NO. 6	0Т09
SCALE: N.T.S.   SHEET 5 OF 7 SHEETS   STA. TO STA.		ILLINOIS FED. AID PROJECT			