


ORIGINAL SURVEY	SURVEYED	BY	DATE
NOTE BOOK	PLOTTED		
	TEMPLATE		
	AREAS		
	AREAS CHECKED		

FINAL SURVEY	SURVEYED	BY	DATE
NOTE BOOK	PLOTTED		
	TEMPLATE		
	AREAS		
	AREAS CHECKED		

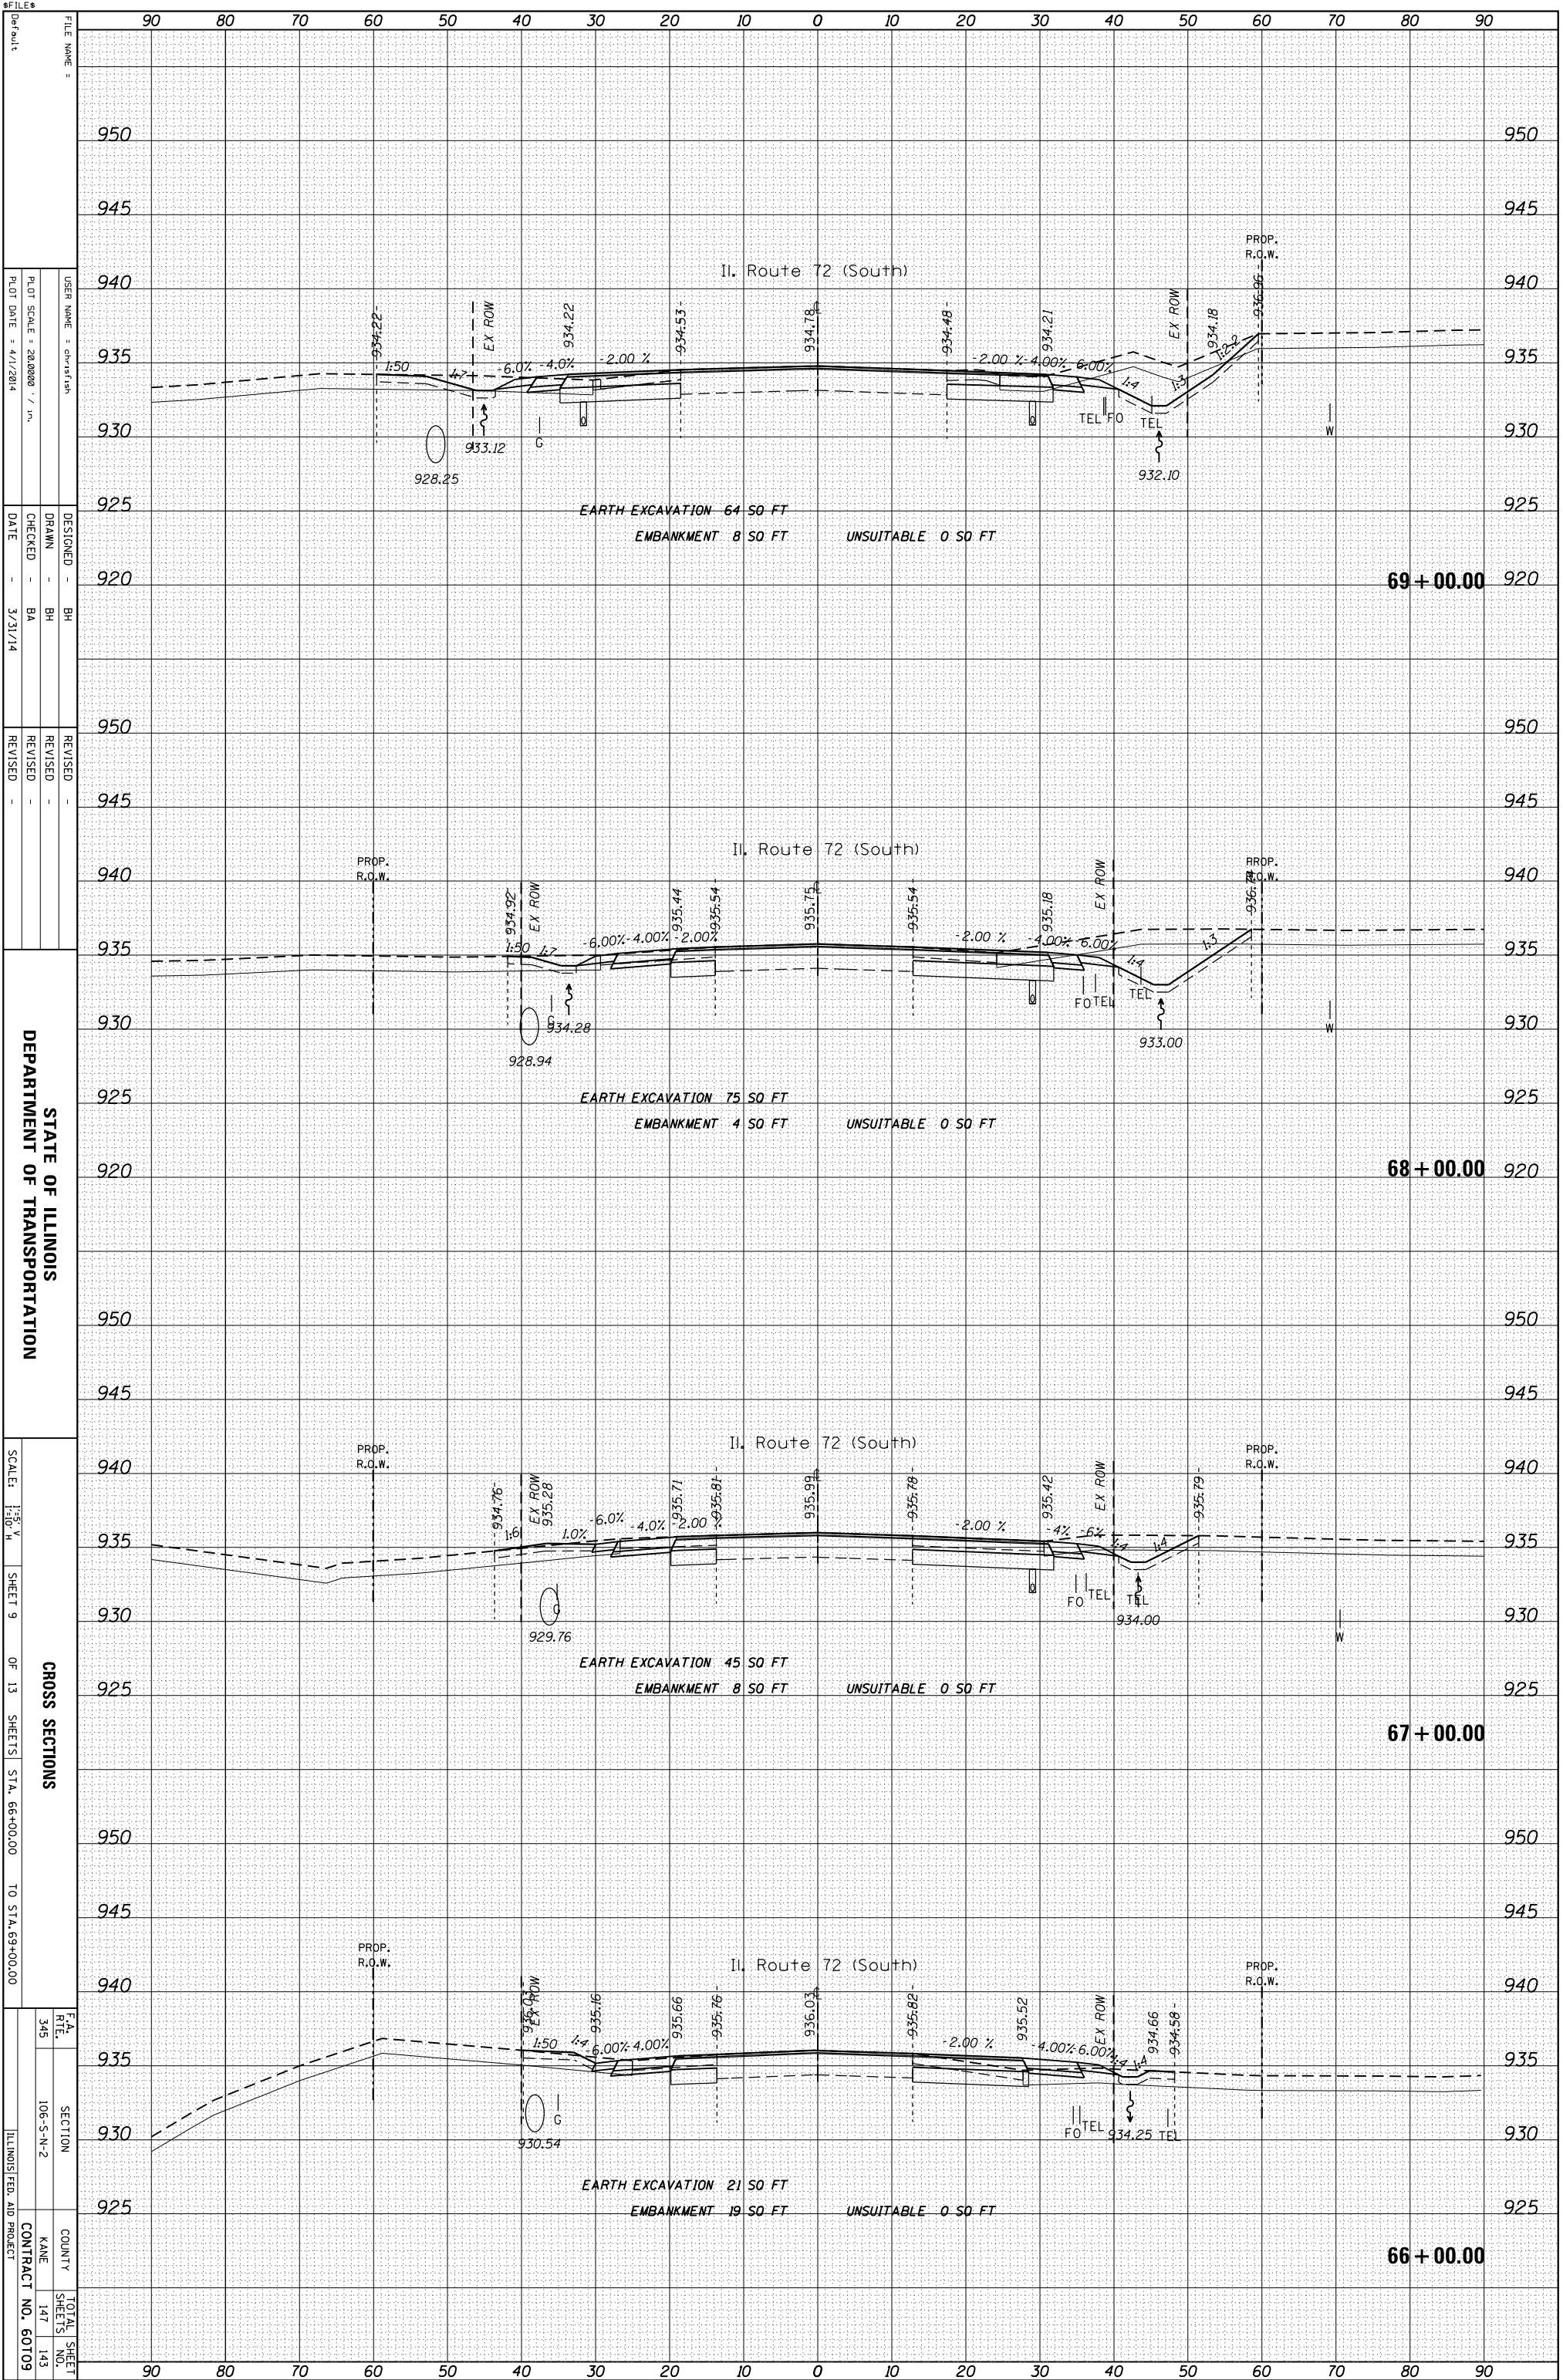

STATE OF ILLINOIS
DEPARTMENT OF TRANSPORTATION

SCALE: 1"=10'
SHEET 9 OF 13 SHEETS STA. 66+00.00 TO STA. 69+00.00

CROSS SECTIONS
SECTION 106-S-N-2
COUNTY KANE
TOTAL SHEETS 147
SHEETS NO. 143
CONTRACT NO. 60109
ILLINOIS FED. AID PROJECT

FILE NAME: ch-rs-fish
USER NAME: ch-rs-fish
DESIGNED: BH
DRAWN: BH
CHECKED: BA
DATE: 3/31/14

PLOT SCALE: 28,000 / in.
PLOT DATE: 4/1/2014

REVISIONS

FILE#