


ORIGINAL SURVEY	SURVEYED	BY	DATE
NOTE BOOK	PLOTTED		
	TEMPLATE		
	AREAS		
	CHECKED		

FINAL SURVEY	SURVEYED	BY	DATE
NOTE BOOK	PLOTTED		
	TEMPLATE		
	AREAS		
	CHECKED		

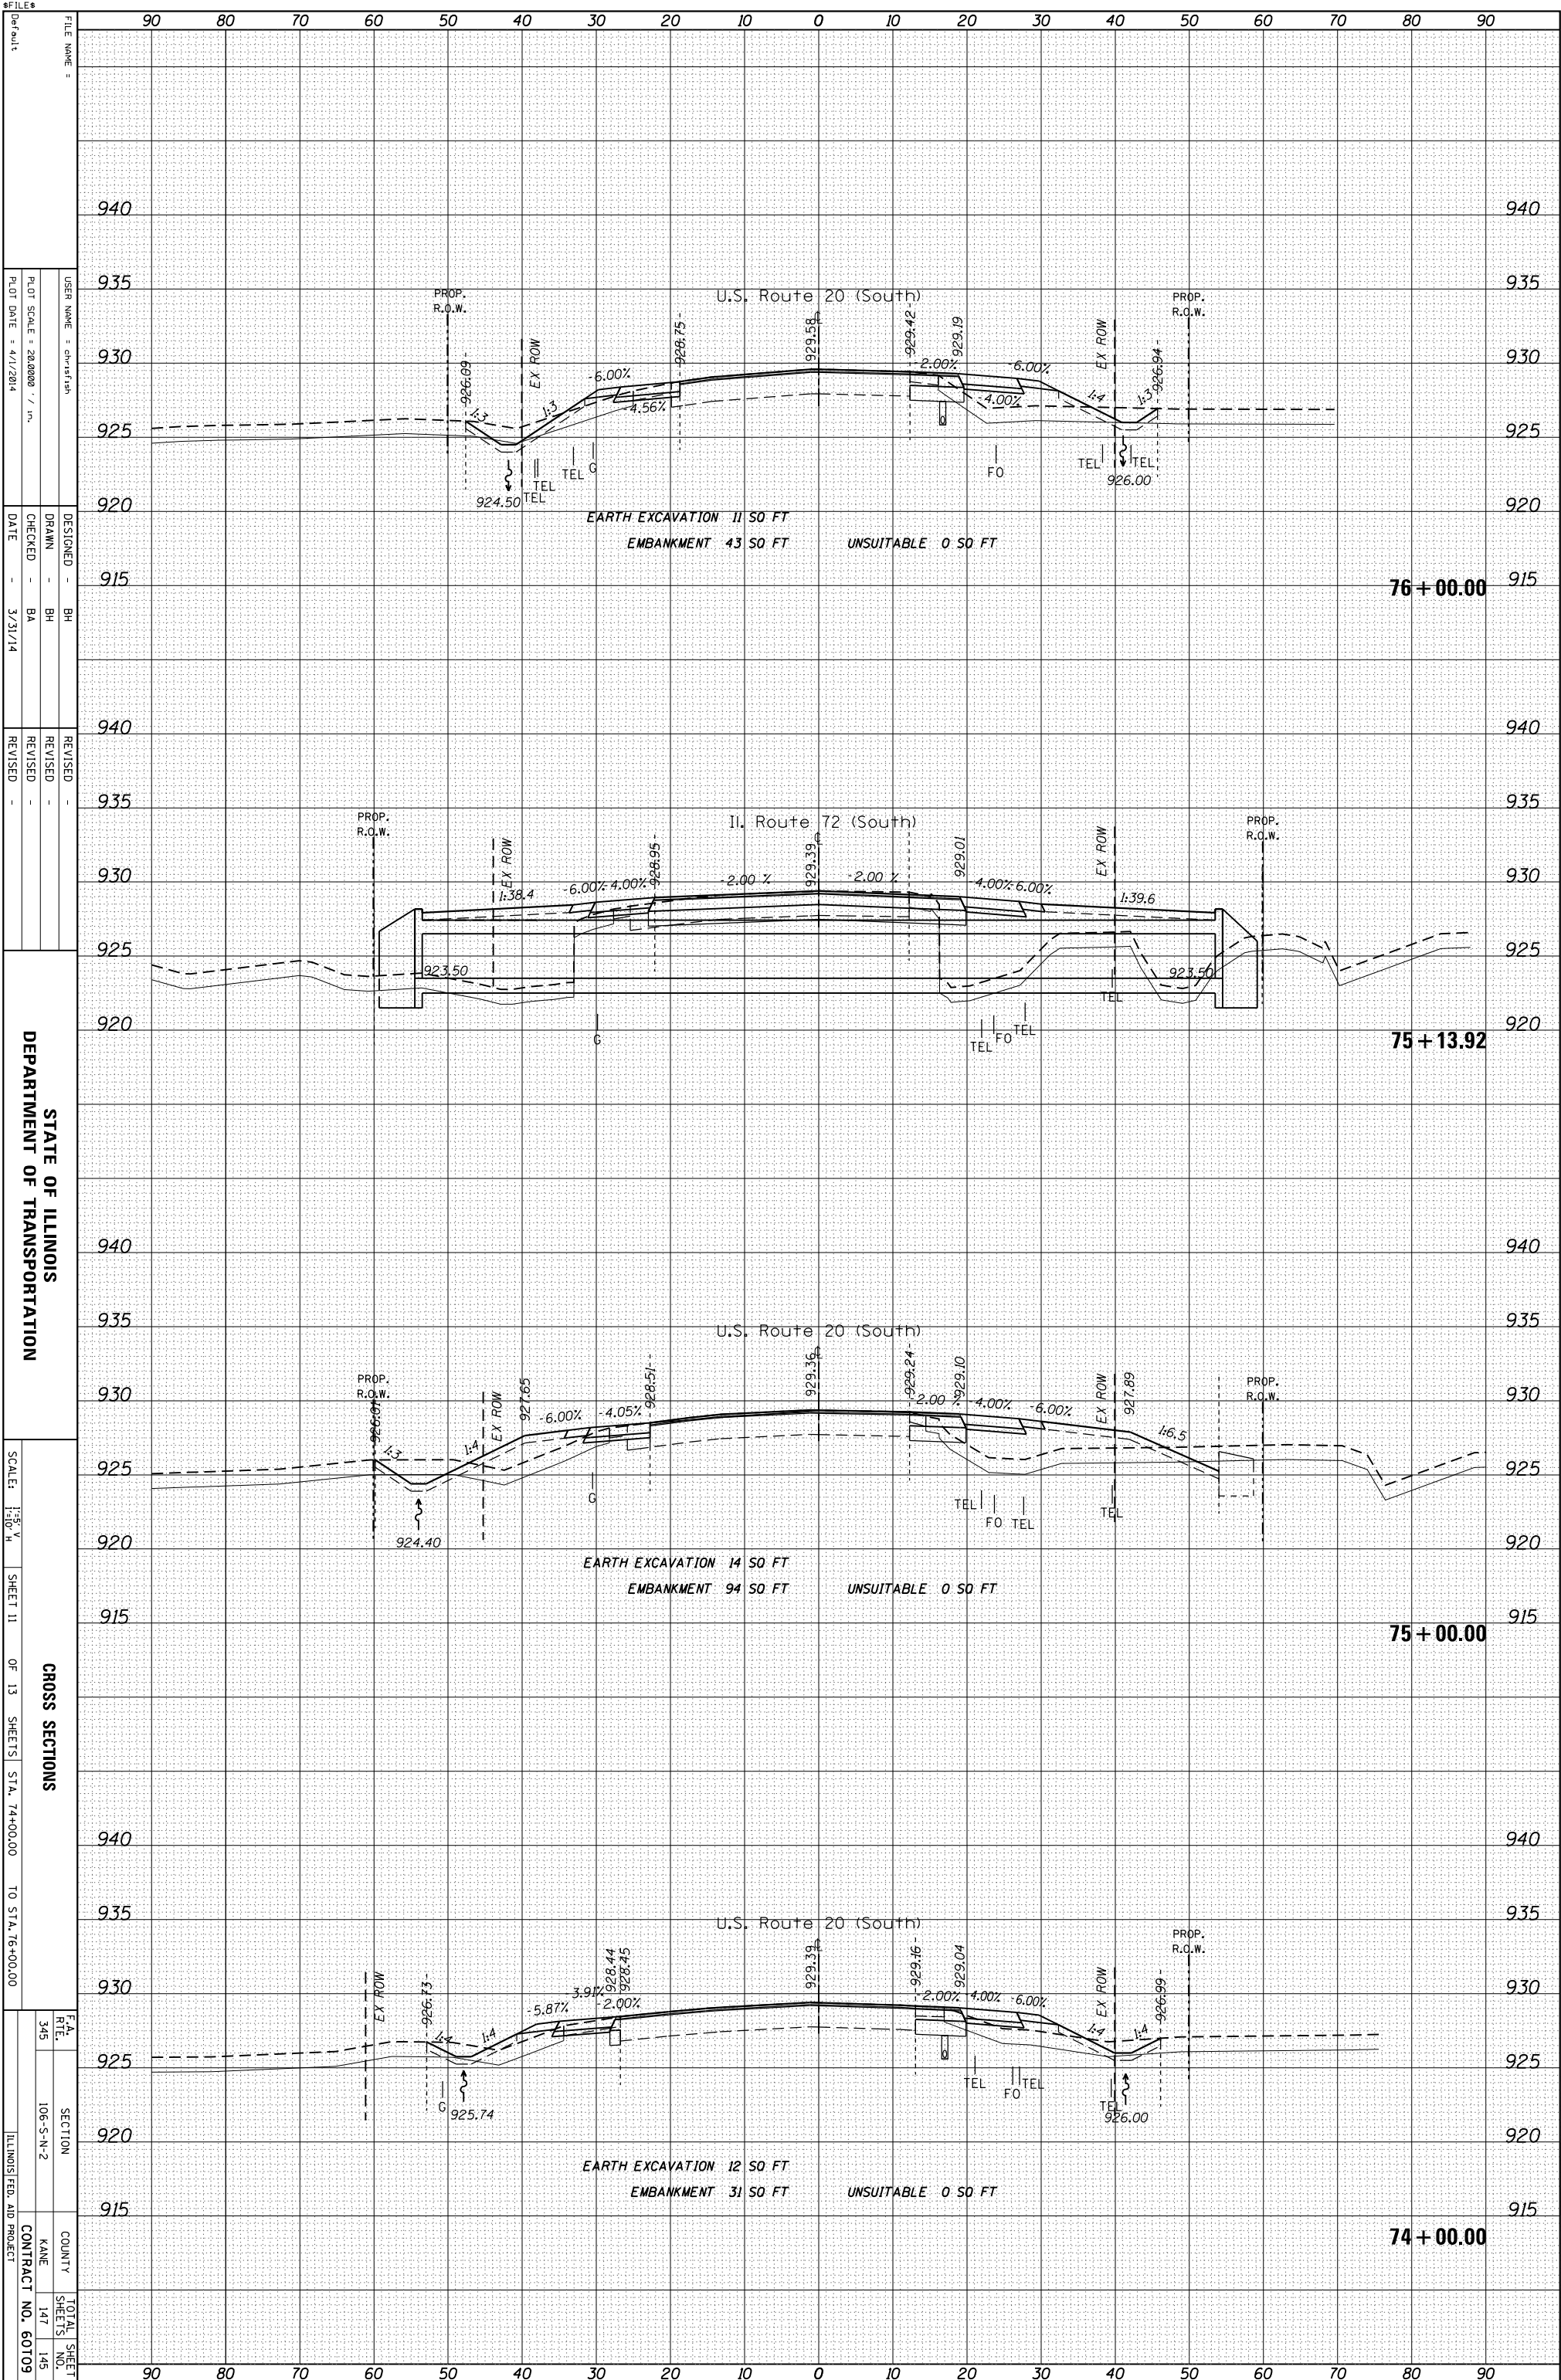

STATE OF ILLINOIS
DEPARTMENT OF TRANSPORTATION

SCALE: 1"=30'
SHEET 11 OF 13 SHEETS STA. 74+00.00 TO STA. 76+00.00
CROSS SECTIONS

FILE NAME	DESIGNED	REVISION
USER NAME = ch-fish	BH	-
PLLOT SCALE = 28.0000 / in.	DRAWN	REVISION
PLLOT DATE = 4/1/2014	BA	-
DATE = 3/31/14	CHECKED	REVISION
	-	-
SECTION	COUNTY	TOTAL SHEET
345	KANE	SHEETS NO.
106-S-N-2	147	145
ILLINOIS FED. AID PROJECT	CONTRACT NO.	60109